



# PAVEMENT REMOVAL ITEMS

F.A.P. RTE.	SECTION	COUNTY	TOTAL SHEETS	SHEET NO.
742	37R-2	OGLE	389	75
STA. TO STA.		ILLINOIS FED. AID PROJECT		
FED. ROAD DIST. NO.		CONTRACT #64157		

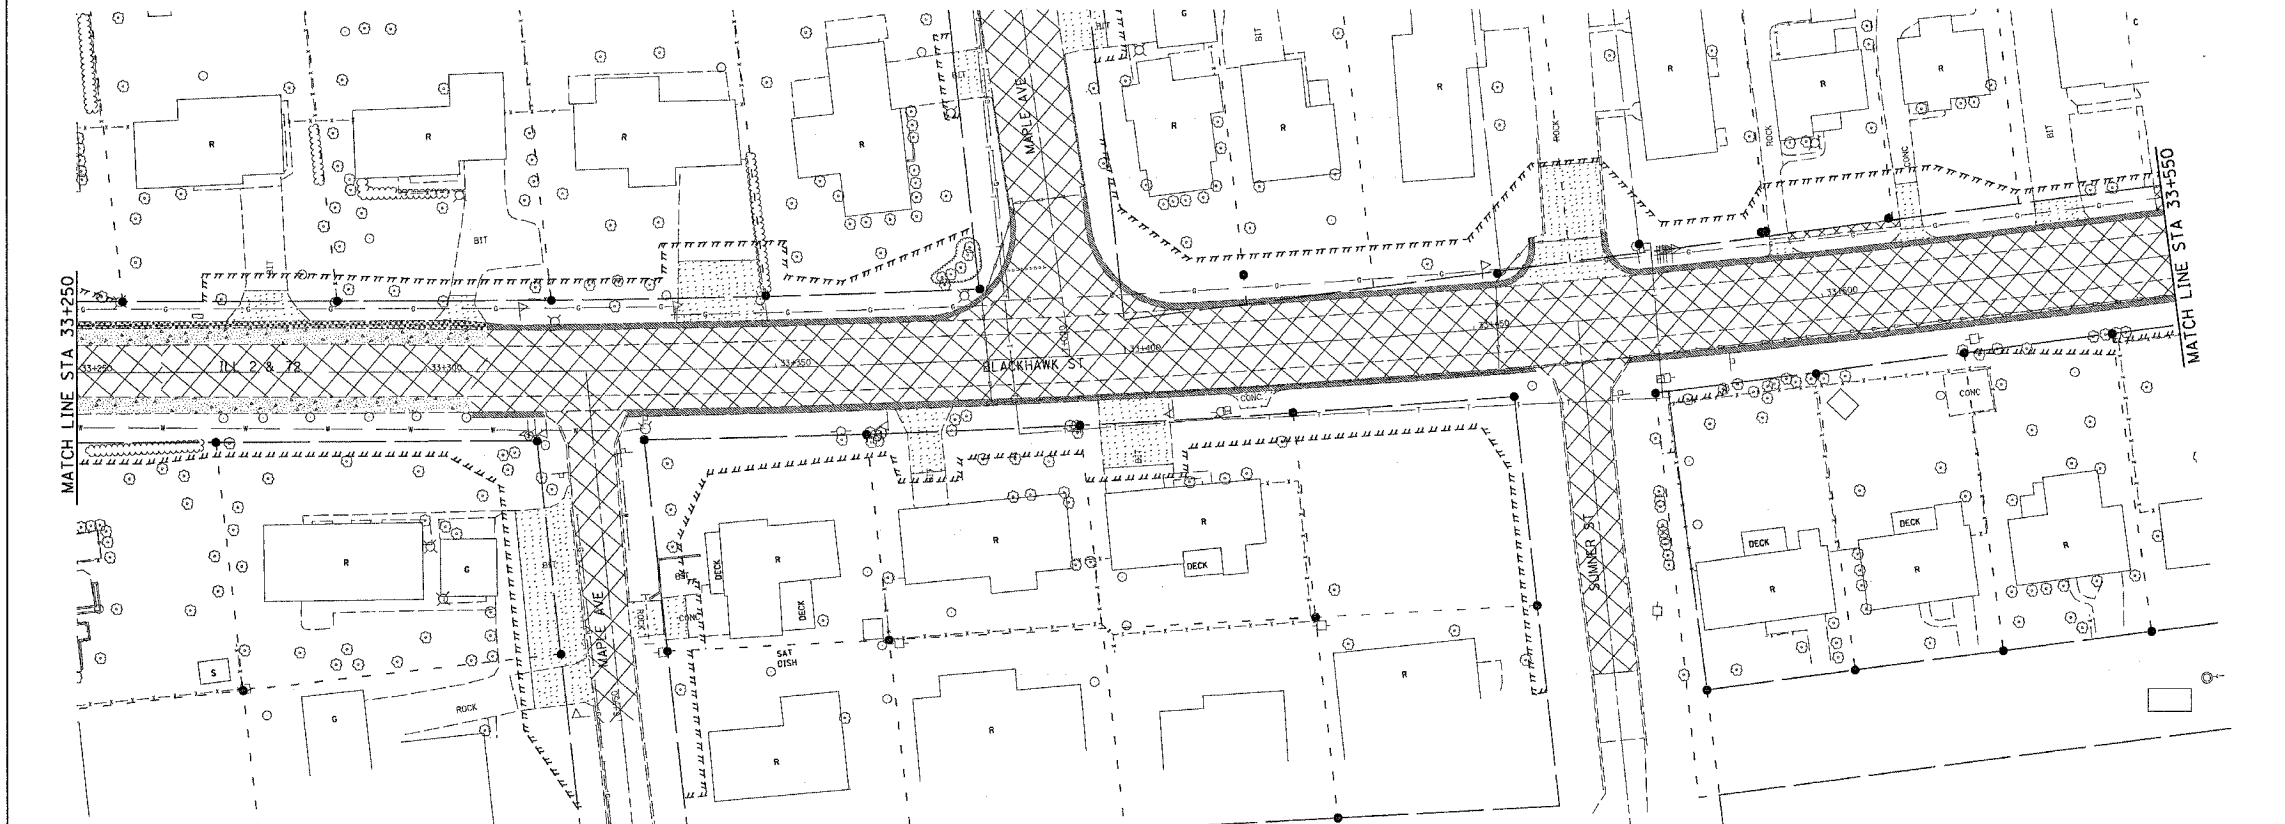

- MODIFIED BY A GUTTER REMOVAL
- BIT CURB AND GUTTER REMOVAL
- STAIRCASE REMOVAL
- SHOULDER REMOVAL
- PAVEMENT REMOVAL
- DRIVEWAY REMOVAL
- CONCRETE CURB AND GUTTER REMOVAL
- SIDEWALK REMOVAL

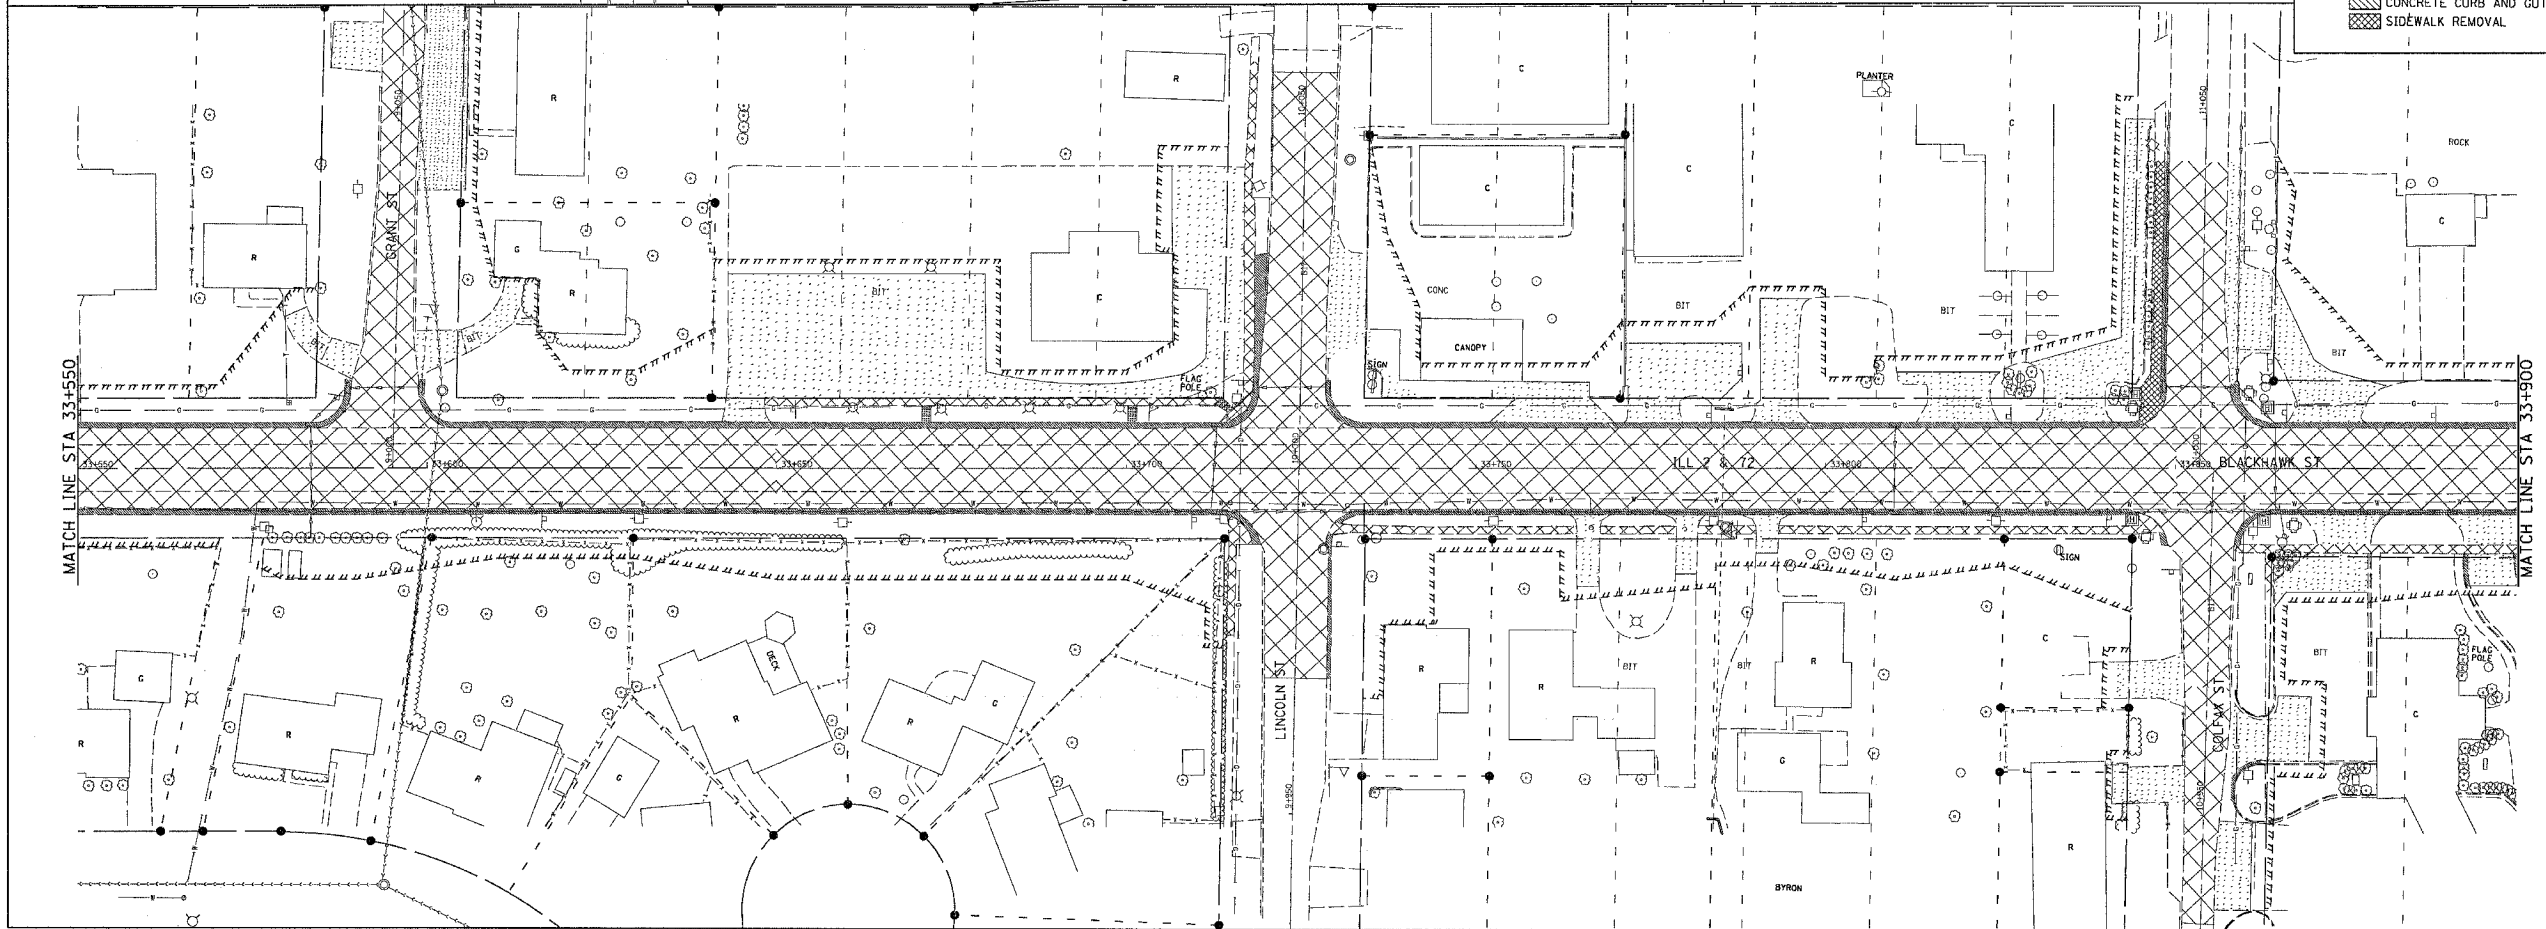

# PAVEMENT REMOVAL ITEMS

PL Aug 27 13:26:43 2004  
 C:\p\j\p\1022849\pavremov.dwg