


# PAVEMENT REMOVAL ITEMS

F.A.P. RTE.	SECTION	COUNTY	TOTAL SHEETS	SHEET NO.
742	37R-2	OGLE	389	76
STA.		TO STA.		
FED. ROAD DIST. NO.		ILLINOIS FED. AID PROJECT		

CONTRACT #64157

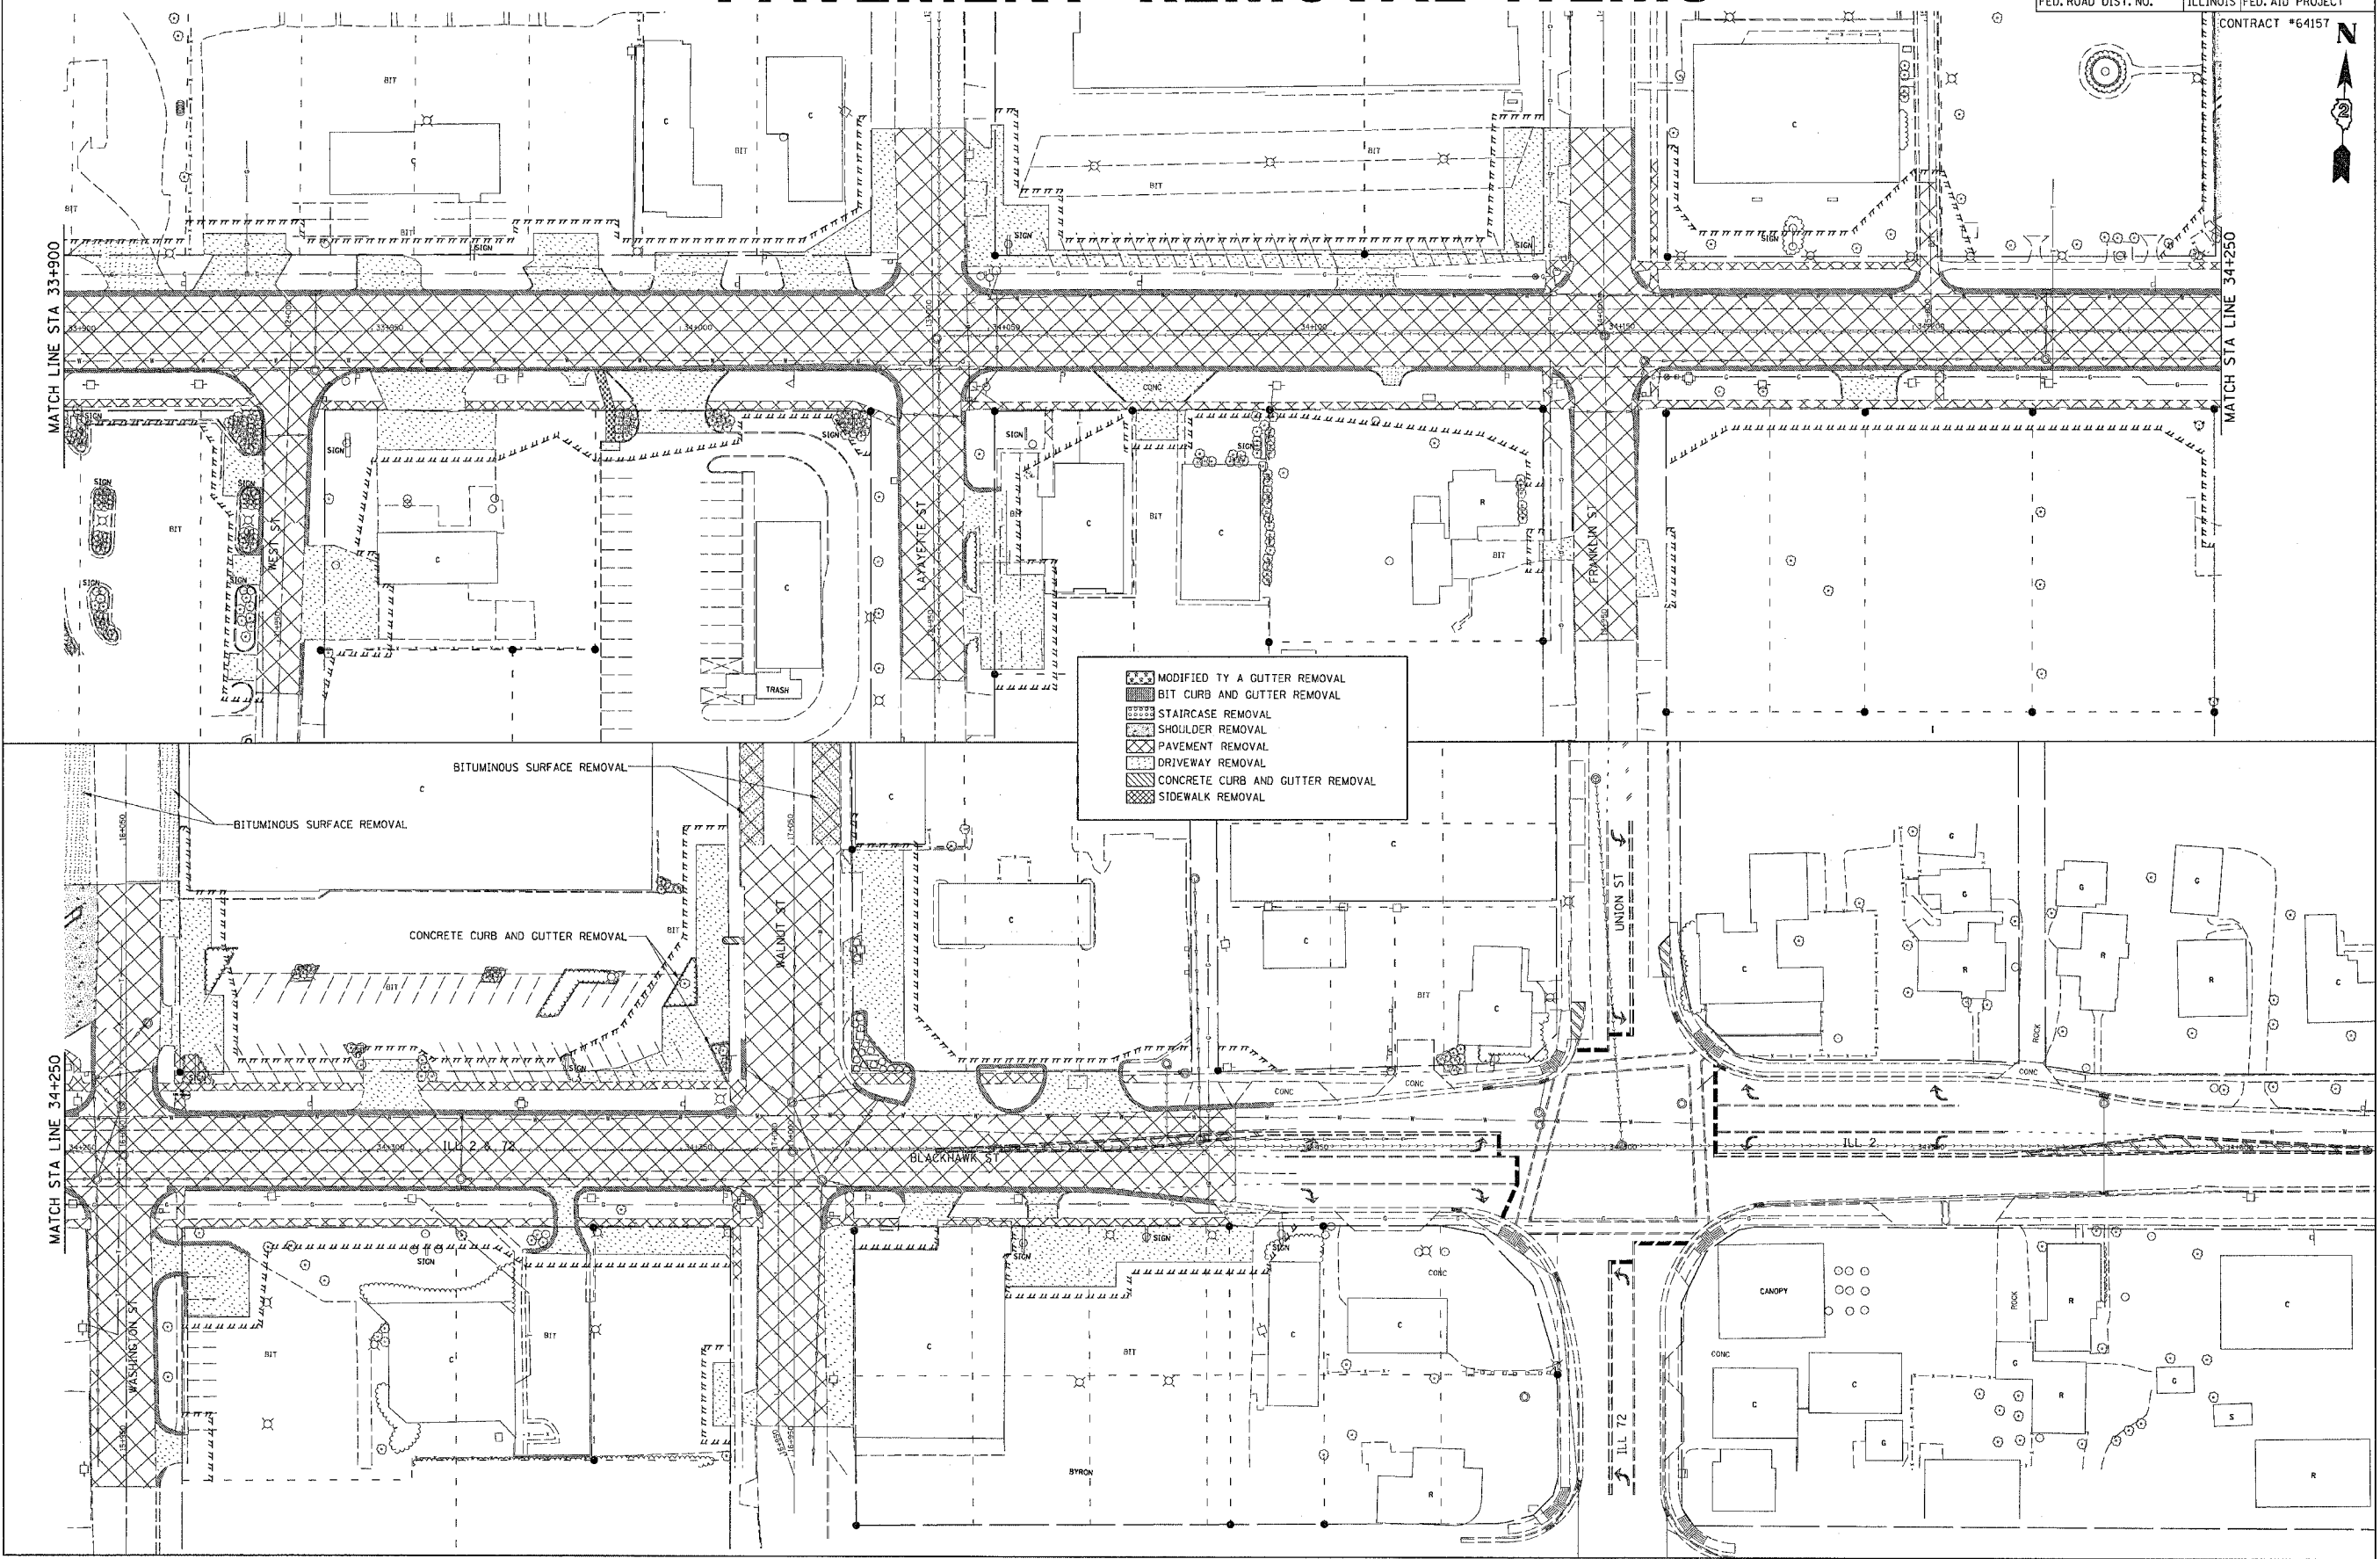

- MODIFIED BY A GUTTER REMOVAL
- BIT CURB AND GUTTER REMOVAL
- STAIRCASE REMOVAL
- SHOULDER REMOVAL
- PAVEMENT REMOVAL
- DRIVEWAY REMOVAL
- CONCRETE CURB AND GUTTER REMOVAL
- SIDEWALK REMOVAL

MATCH LINE STA 33+900

MATCH STA LINE 34+250

MATCH STA LINE 34+250

PAVEMENT REMOVAL ITEMS

File No. 27 1A 2544 2884  
 at 11/15/2015 10:28:58 AM  
 on 11/15/2015 10:28:58 AM