


# PAVEMENT JOINT DETAILS


F.A.P. RTE.	SECTION	COUNTY	TOTAL SHEETS	SHEET NO.
742	37R-2	OGL	389	81
STA. 33+150		TO STA. 33+325		
FED. ROAD DIST. NO.		ILLINOIS FED. AID PROJECT		
CONTRACT #64157				

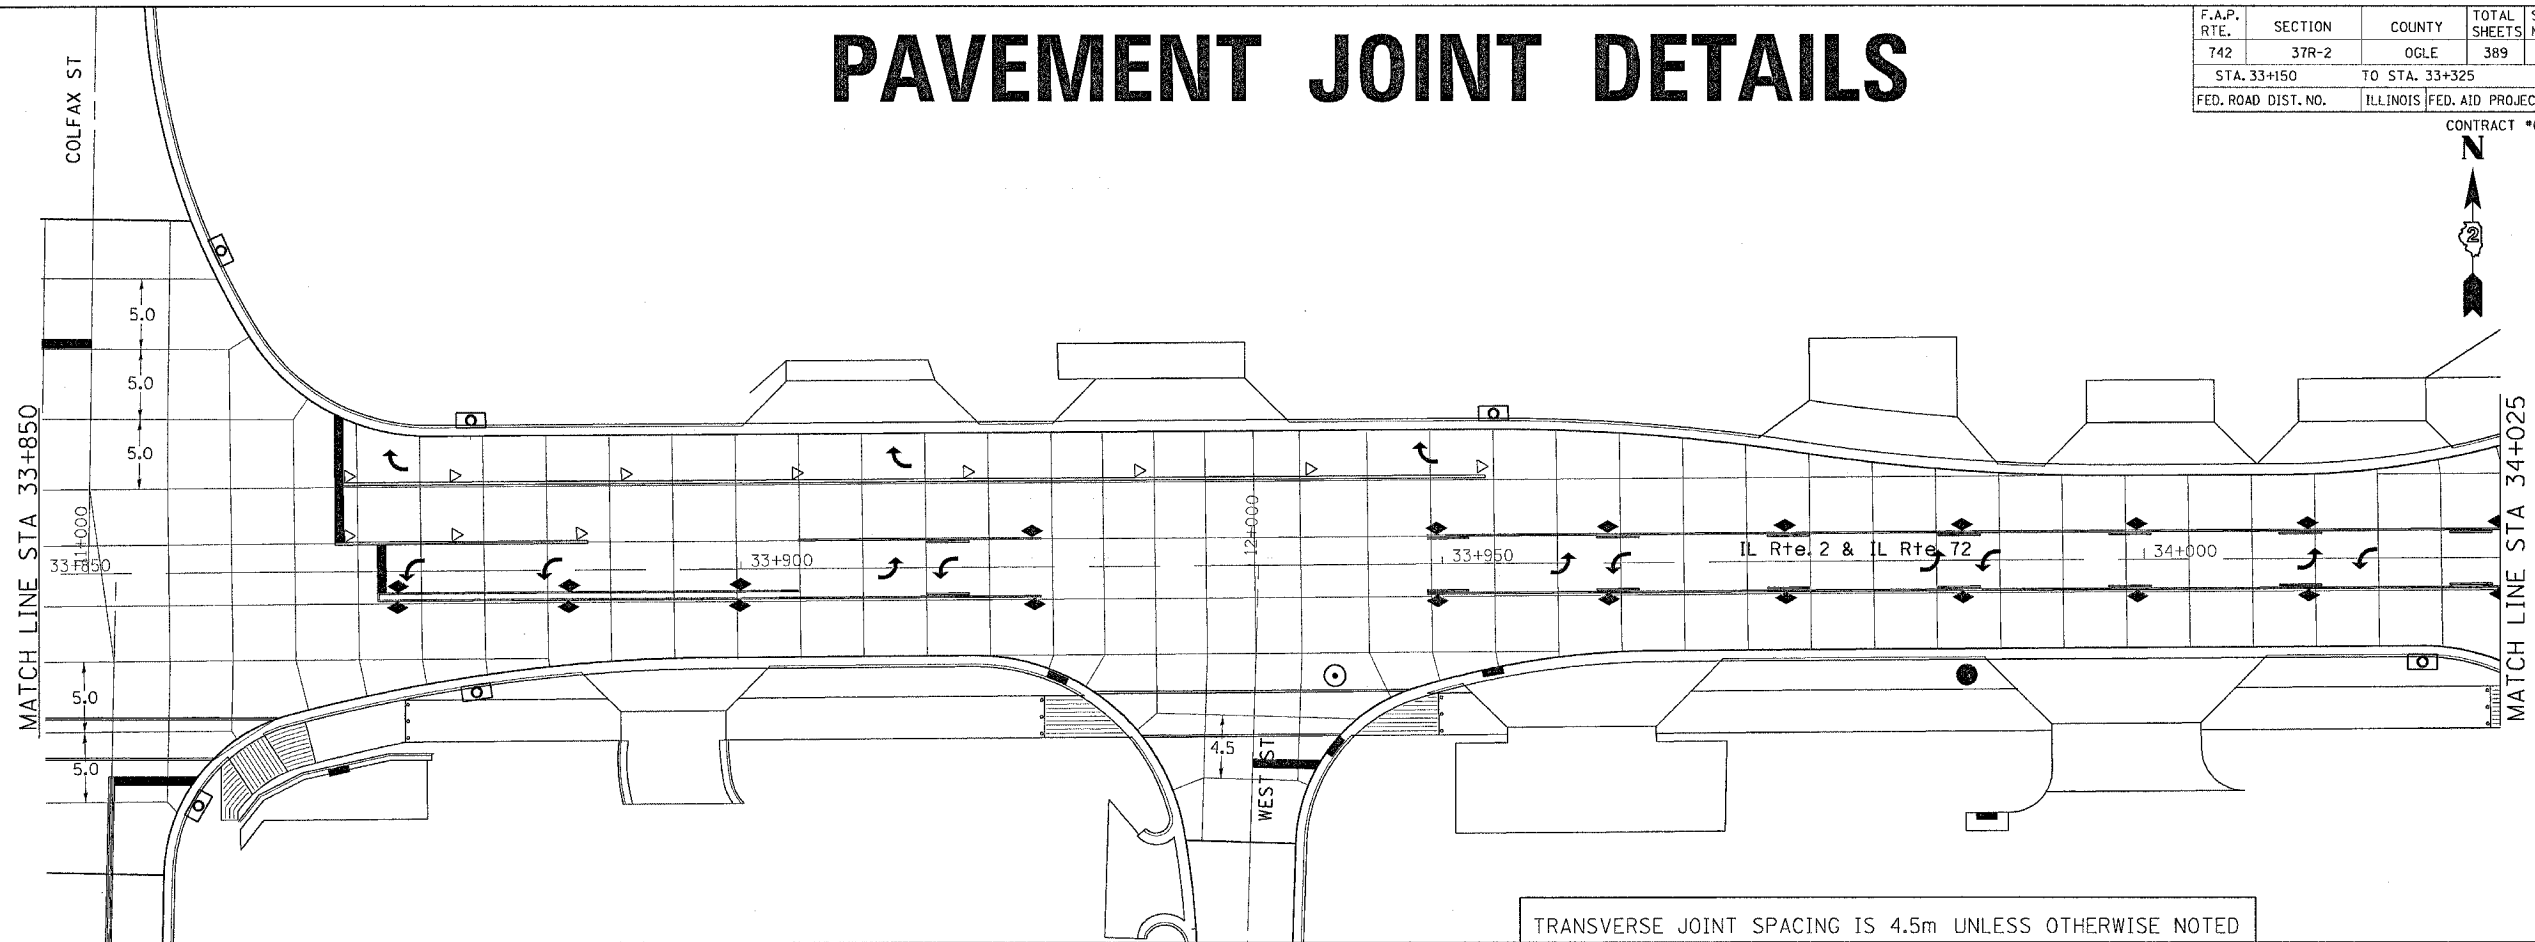

NO.	AREAS CHECKED	DATE	BY



NO.	AREAS CHECKED	DATE	BY

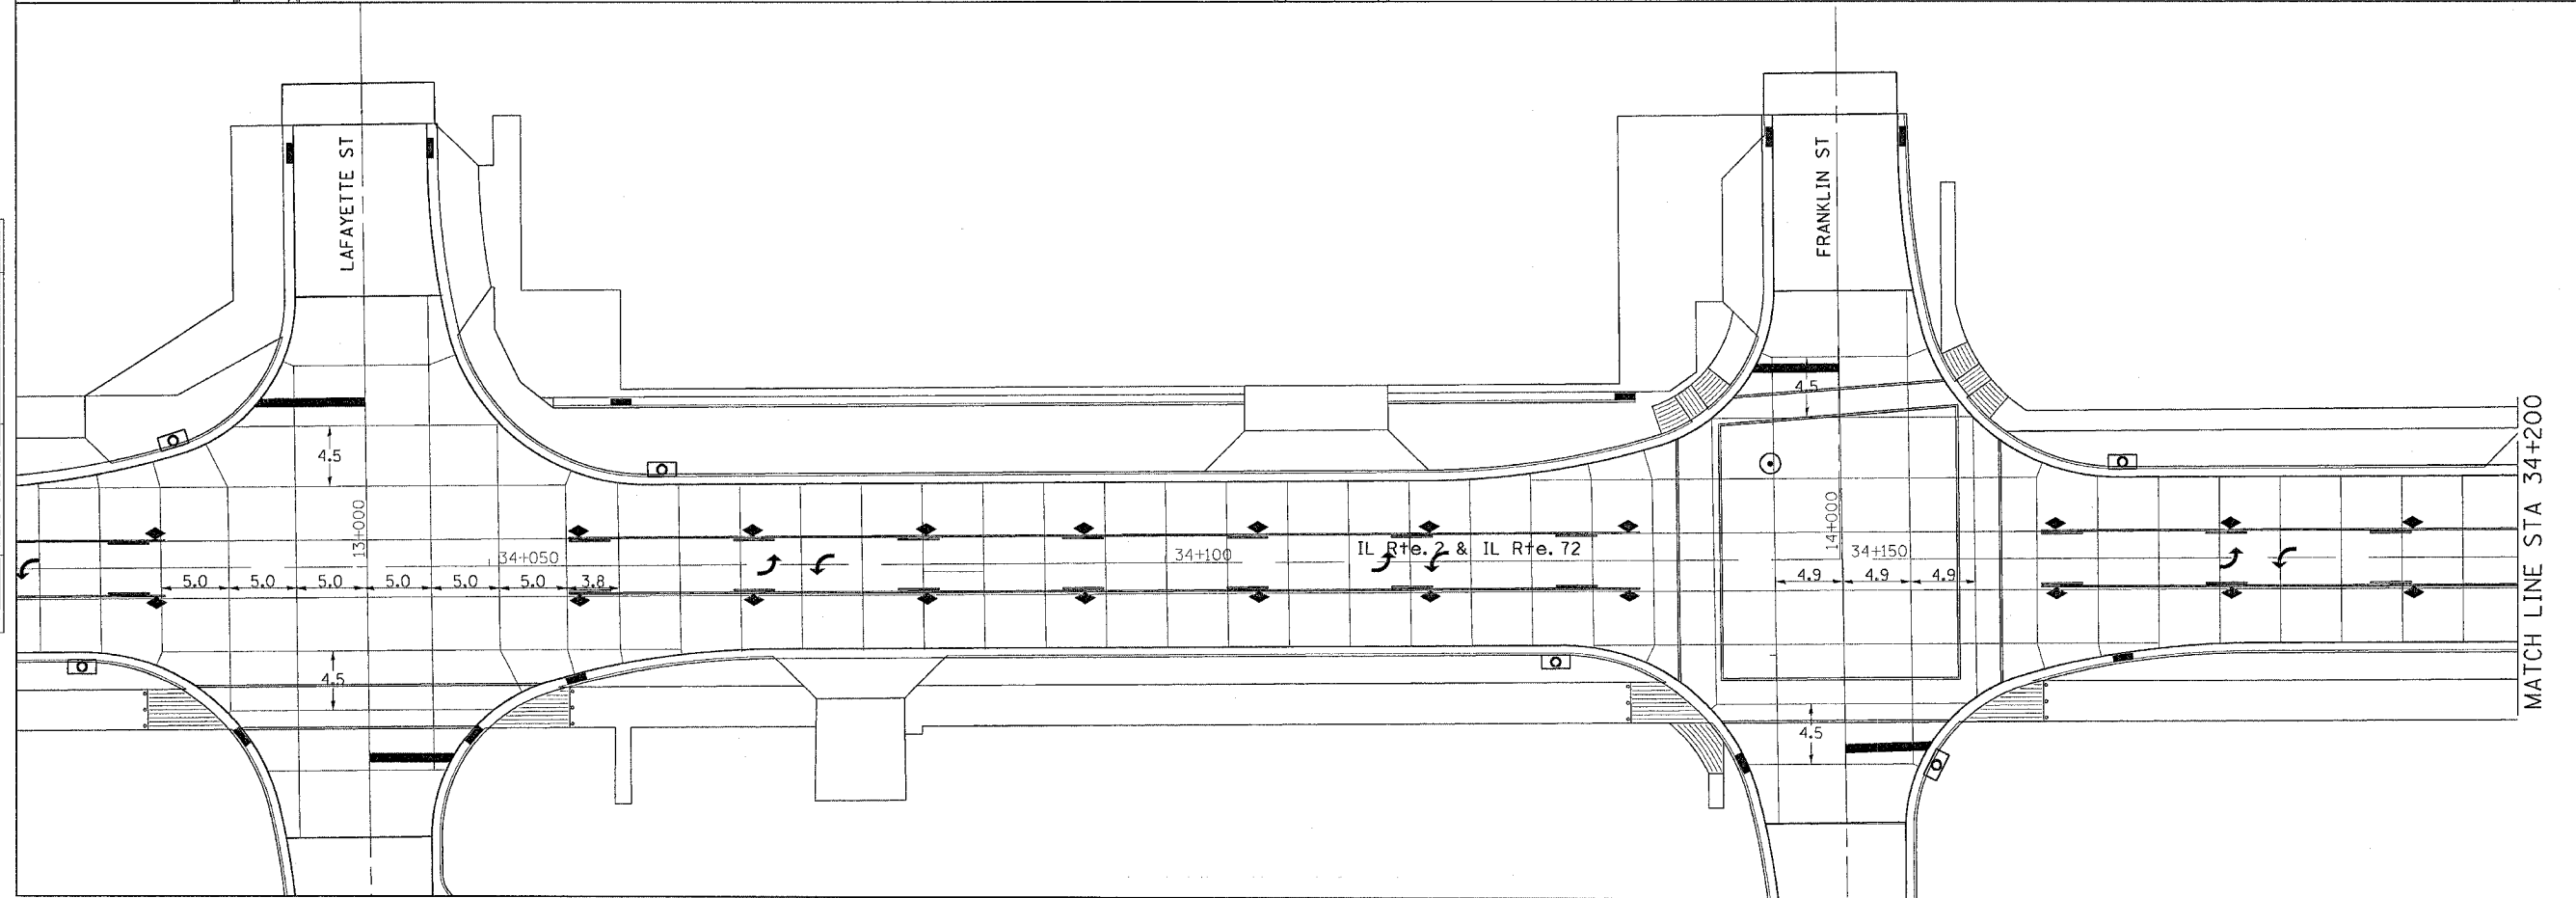

PAVEMENT JOINT DETAILS

Fr: Aug 27 13:38:36 2004  
 c:\projects\m200796\pave\joint.dgn