


PAVEMENT JOINT DETAILS

F.A.P. RTE.	SECTION	COUNTY	TOTAL SHEETS	SHEET NO.
742	37R-2	OGLE	389	82
STA. 33+325		TO STA. 33+500		
FED. ROAD DIST. NO.		ILLINOIS FED. AID PROJECT		
CONTRACT #64157				




BY	DATE

FINAL SURVEYED SURVEY PLOTTED. NOTE BOOK TEMPLATE AREAS CHECKED.

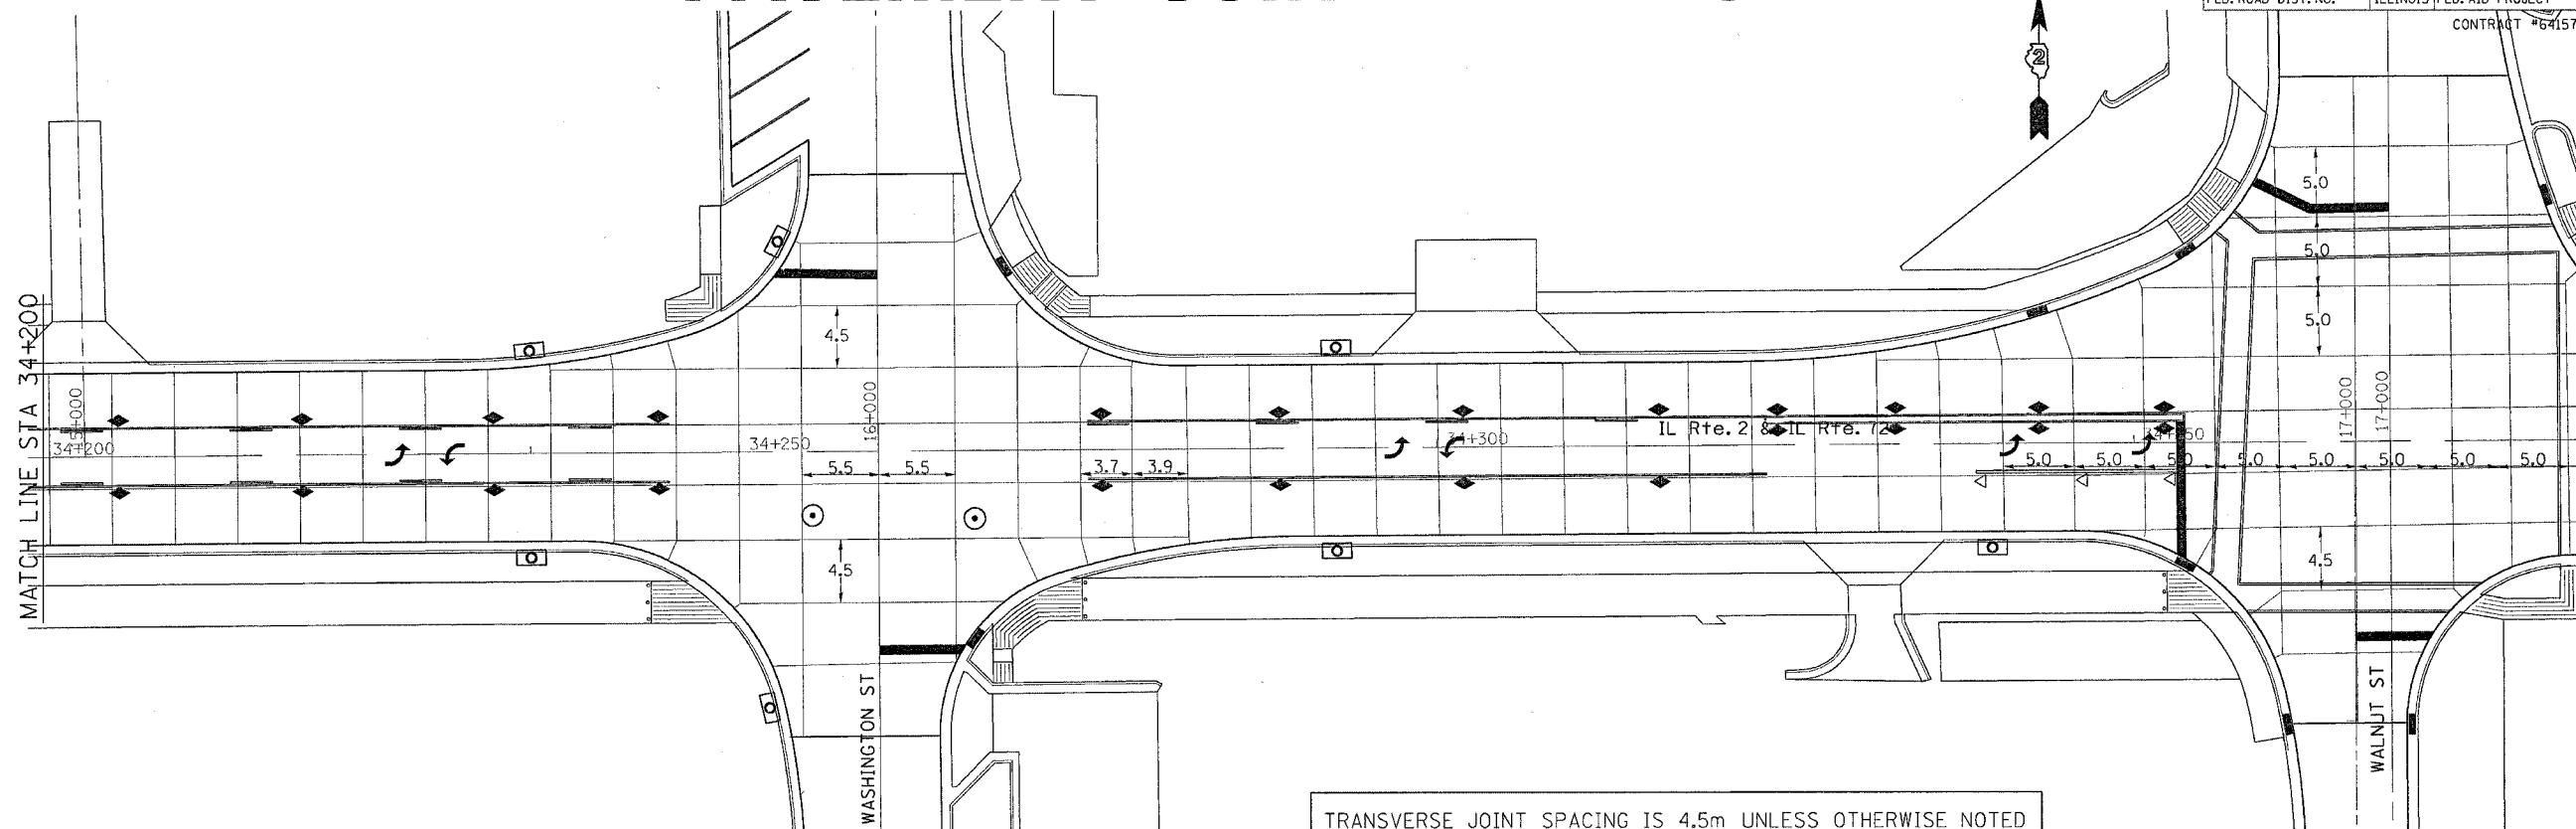

BY	DATE

ORIGINAL SURVEYED SURVEY PLOTTED. NOTE BOOK TEMPLATE AREAS CHECKED.

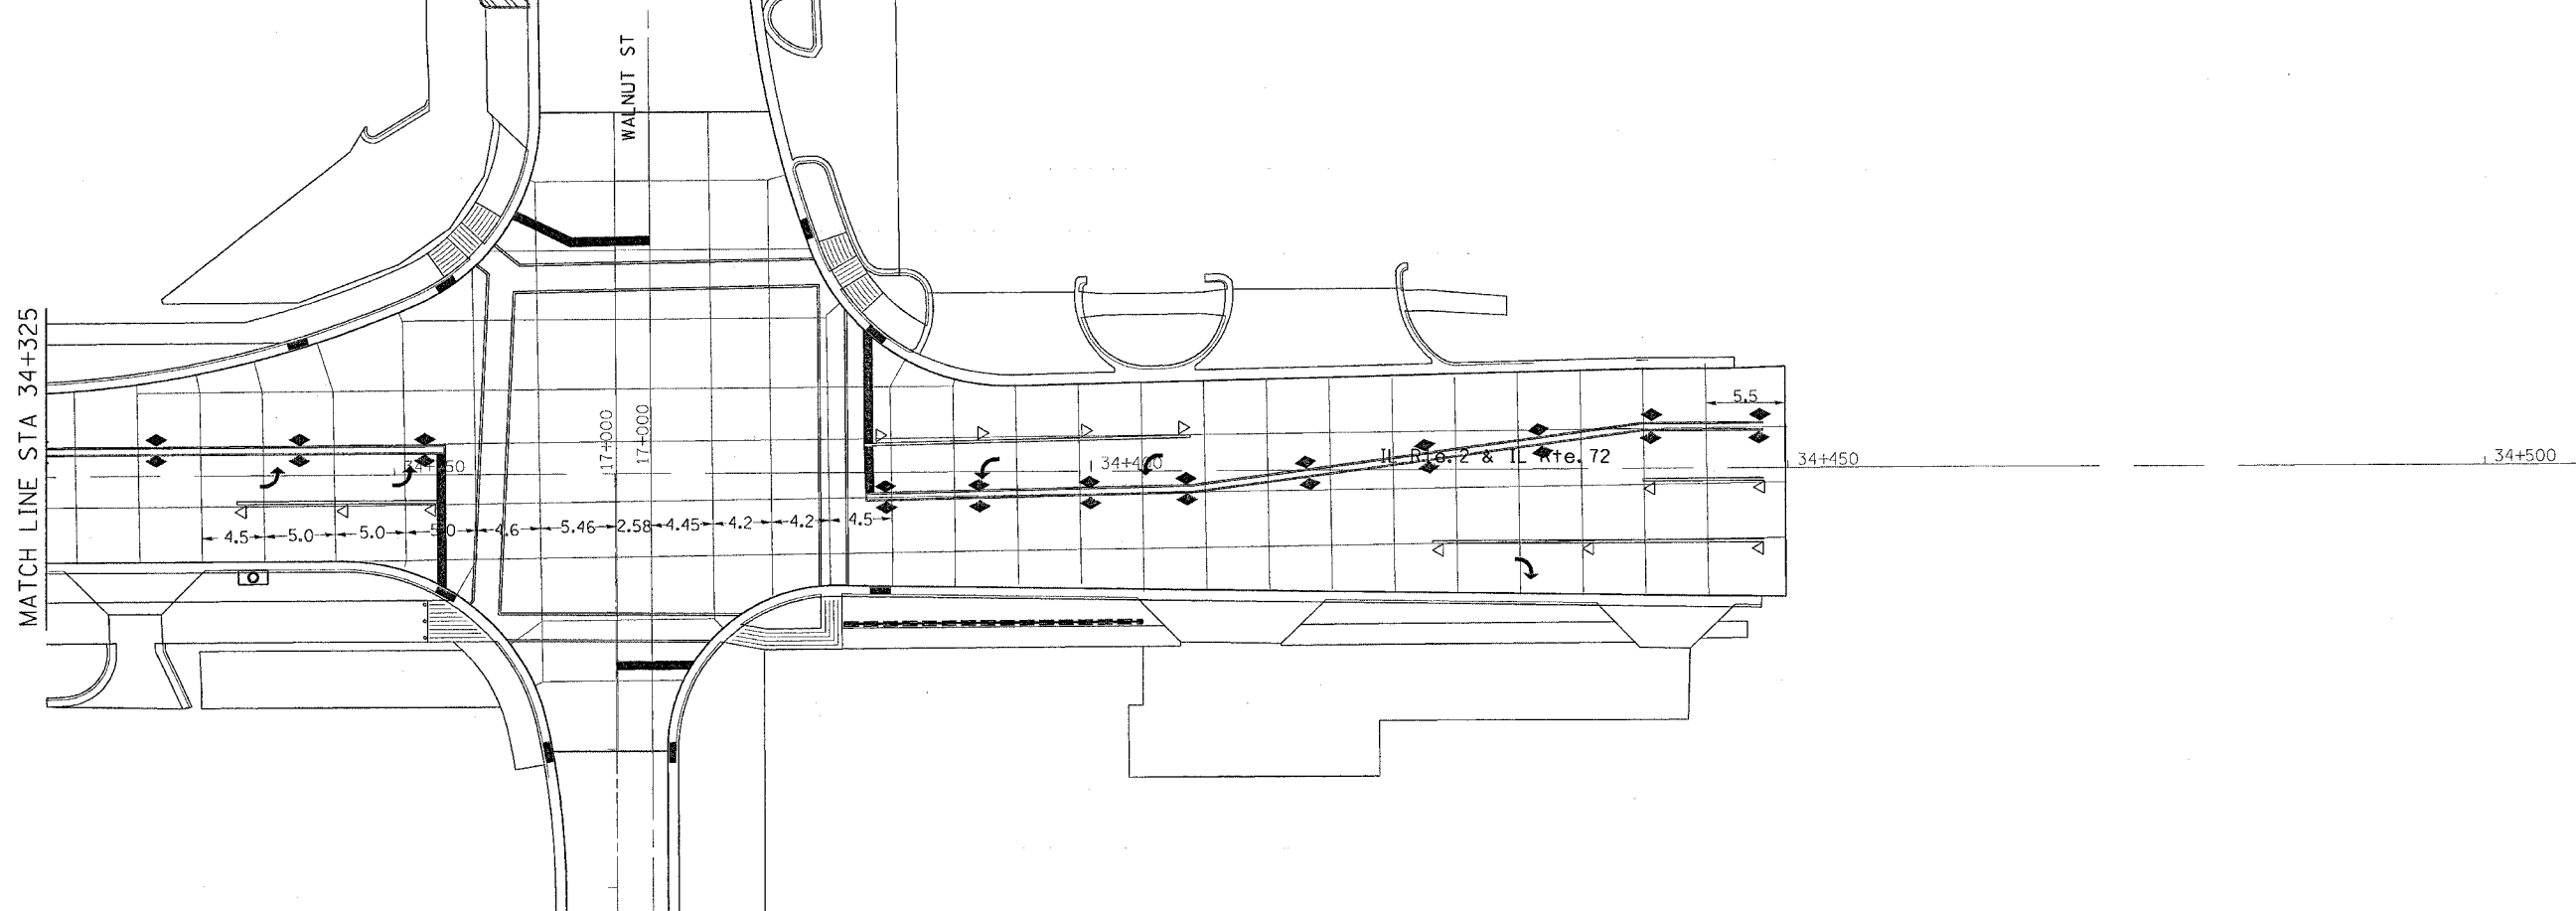

Fri Aug 27 13:38:36 2004
 c:\projects\m200805\pavejoint.dgn