

DRAINAGE DETAILS

| F.A.R. RTE. | SECTION | COUNTY | TOTAL SHEETS | SHEET NO. |
|---------------------|---------|---------------------------|--------------|-----------------|
| 742 | 37R-2 | OGLE | 389 | 93 |
| STA. 32+975 | | TO STA. 33+150 | | |
| FED. ROAD DIST. NO. | | ILLINOIS FED. AID PROJECT | | CONTRACT #64157 |



TOP ELEV. = LID ELEV



| BY | DATE |
|----|------|
| | |

| FINAL SURVEYED | BY | DATE |
|----------------|----|------|
| | | |


| NO. | AREAS CHECKED |
|-----|---------------|
| | |

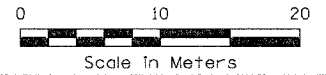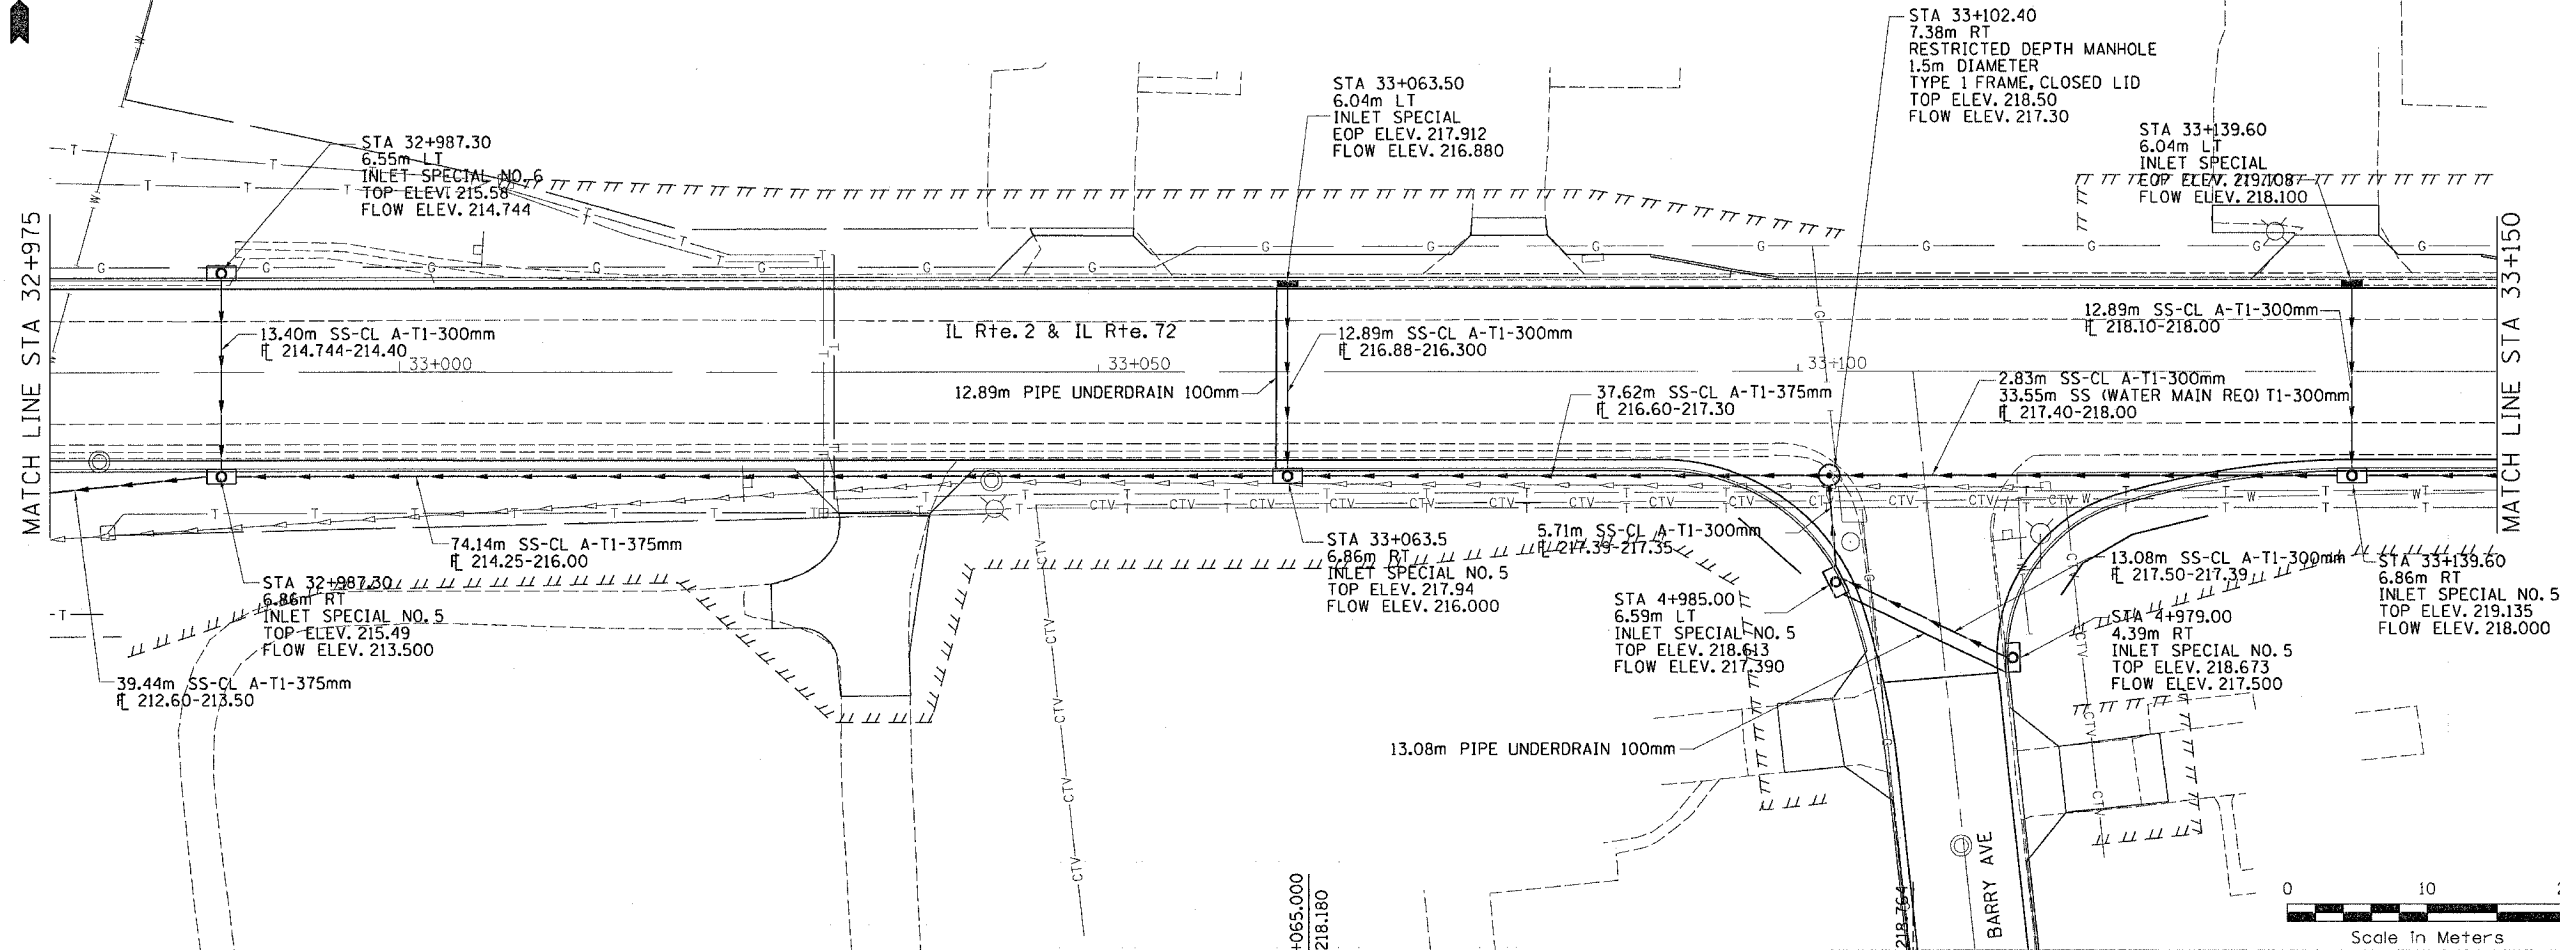

| BY | DATE |
|----|------|
| | |

| ORIGINAL SURVEYED | BY | DATE |
|-------------------|----|------|
| | | |

| NO. | AREAS CHECKED |
|-----|---------------|
| | |

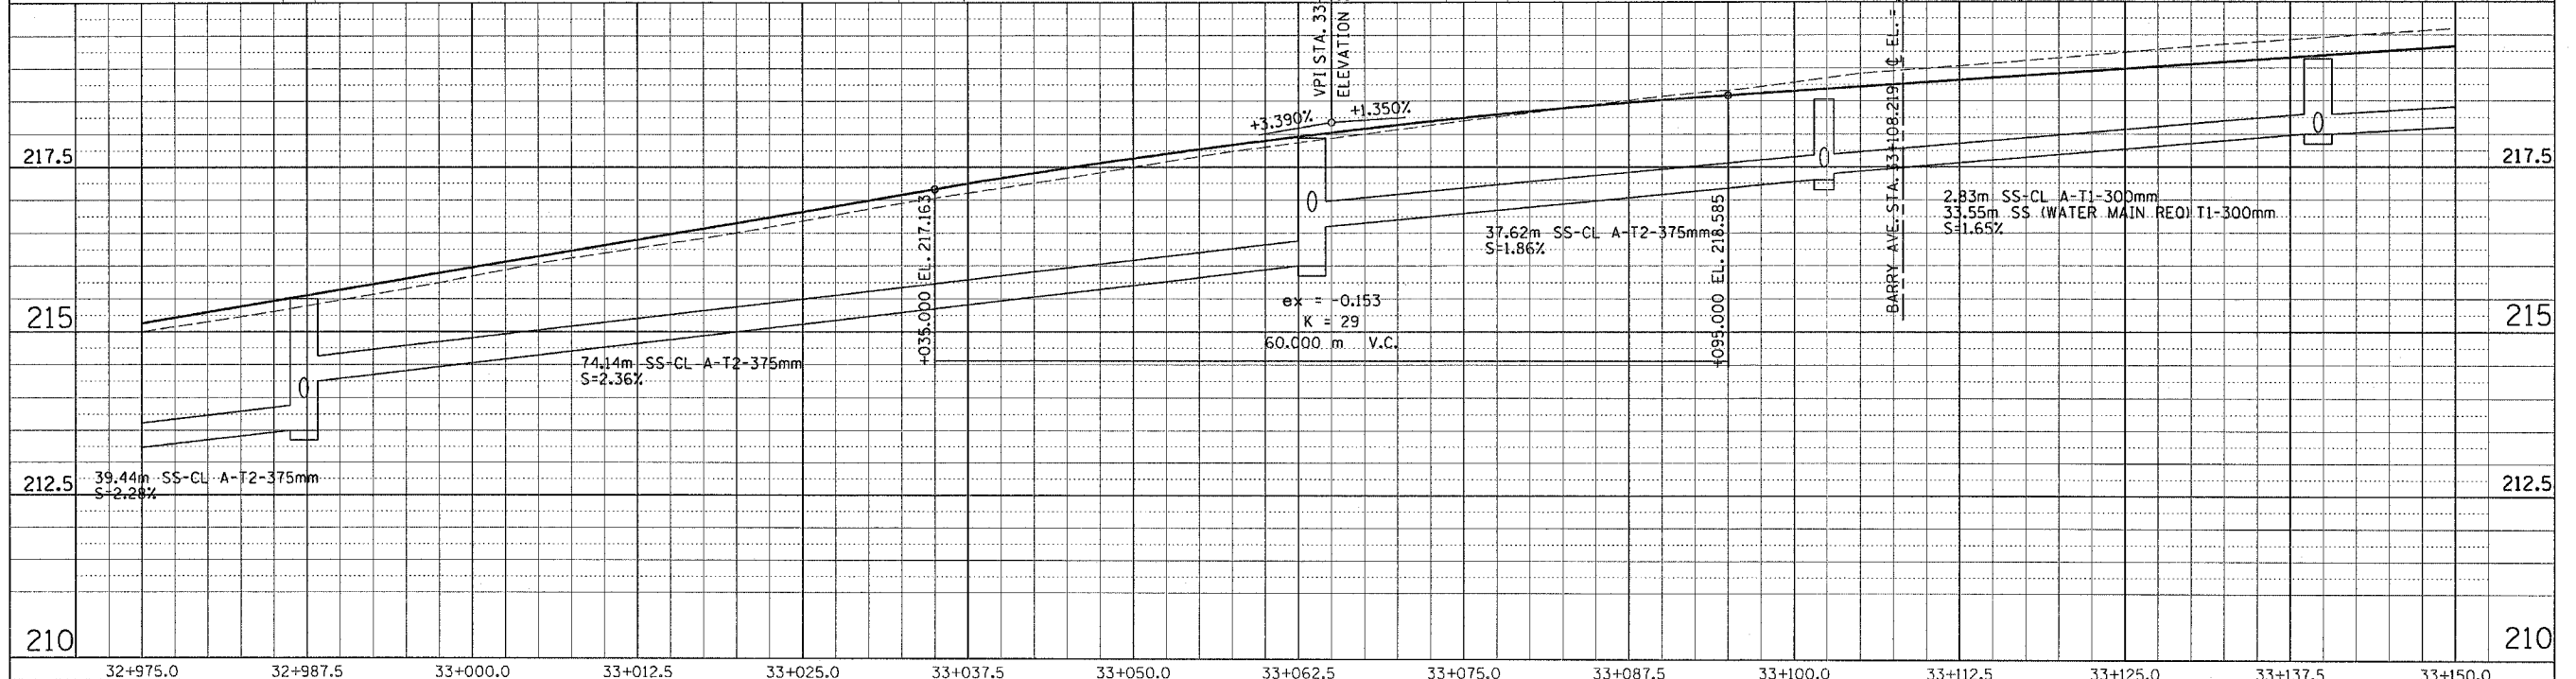

Thu Sep 02 11:20:51 2004
c:\projects\m2008\6\drainage1.dgn