
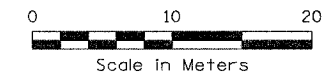



# DRAINAGE DETAILS

F.A.P. RTE.	SECTION	COUNTY	TOTAL SHEETS	SHEET NO.
742	37R-2	OGLE	389	104
STA.		TO STA.		
FED. ROAD DIST. NO.		ILLINOIS	FED. AID PROJECT	
CONTRACT #64157				

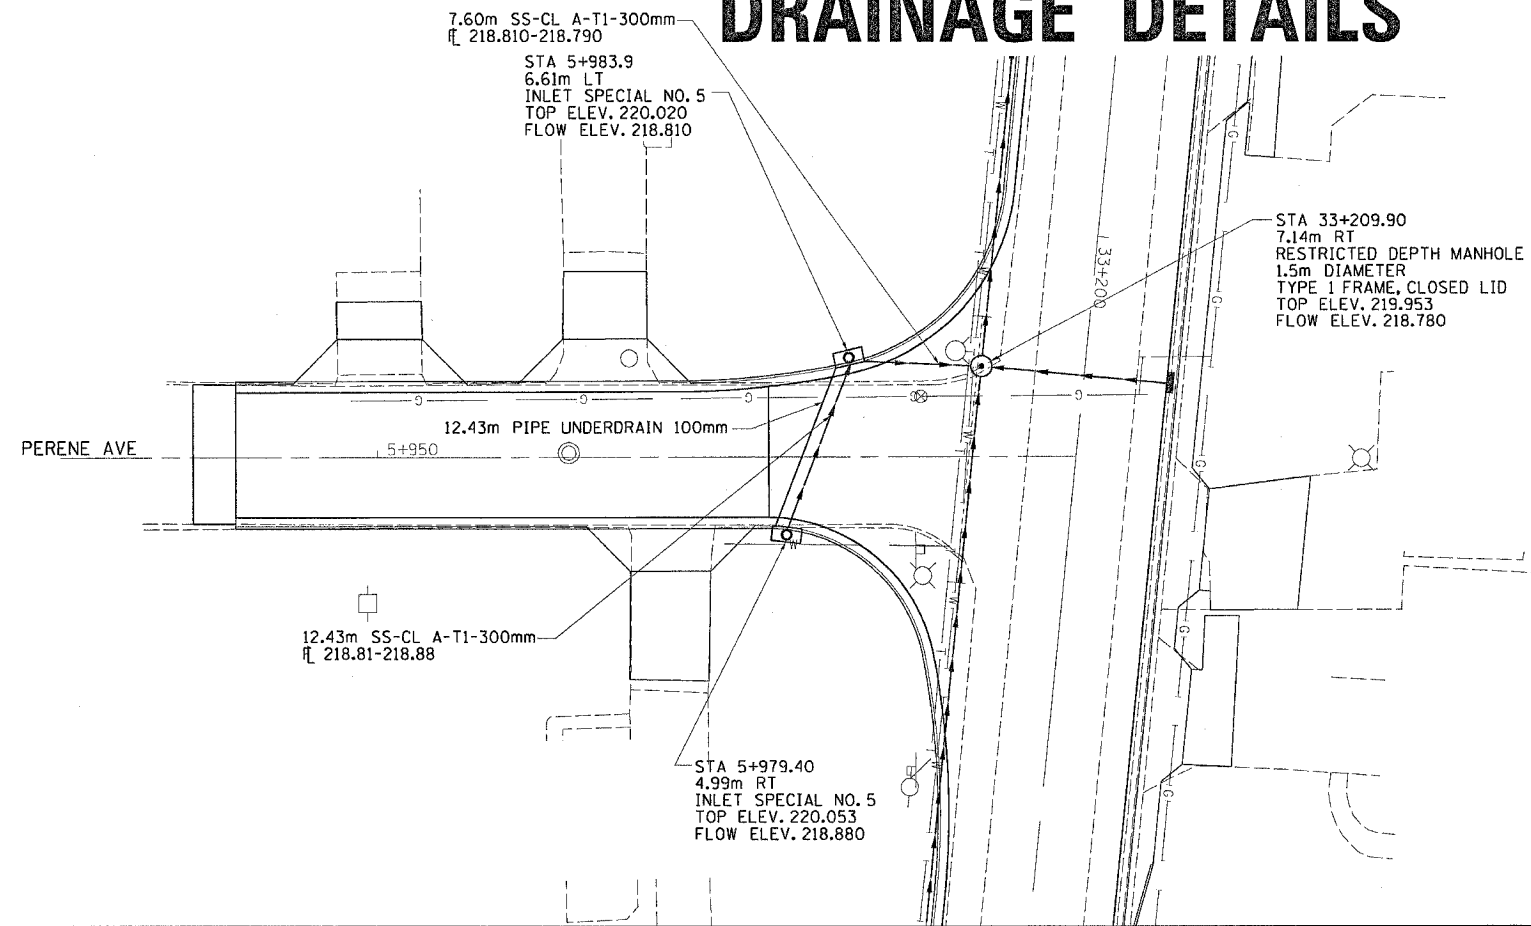

FINAL SURVEY PLOTTED	BY	DATE
NO. _____		
NOTE BOOK TEMPLATE AREAS CHECKED		

FINAL SURVEY PLOTTED	BY	DATE
NO. _____		
NOTE BOOK TEMPLATE AREAS CHECKED		

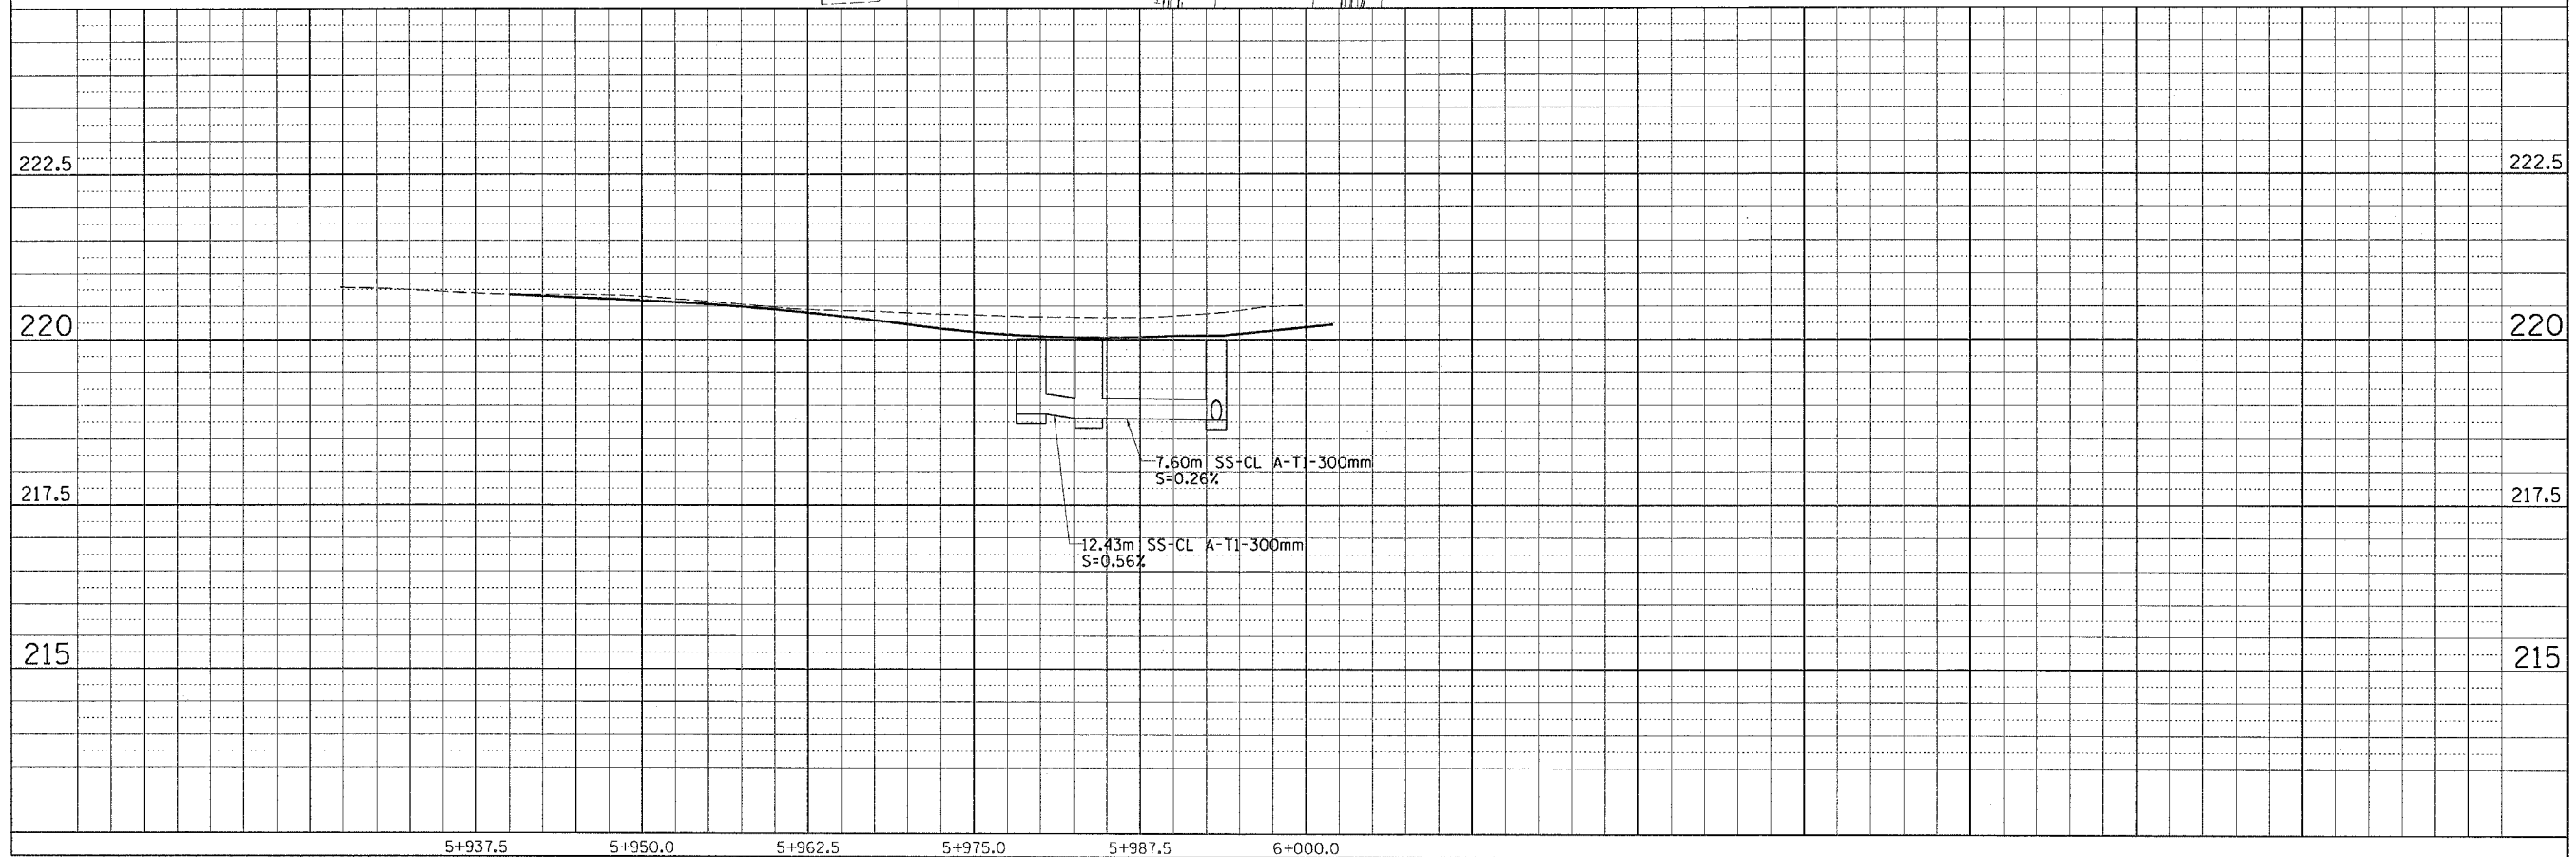

Thu Sep 02 11:24:10 2004  
c:\projects\m208096\drainage