
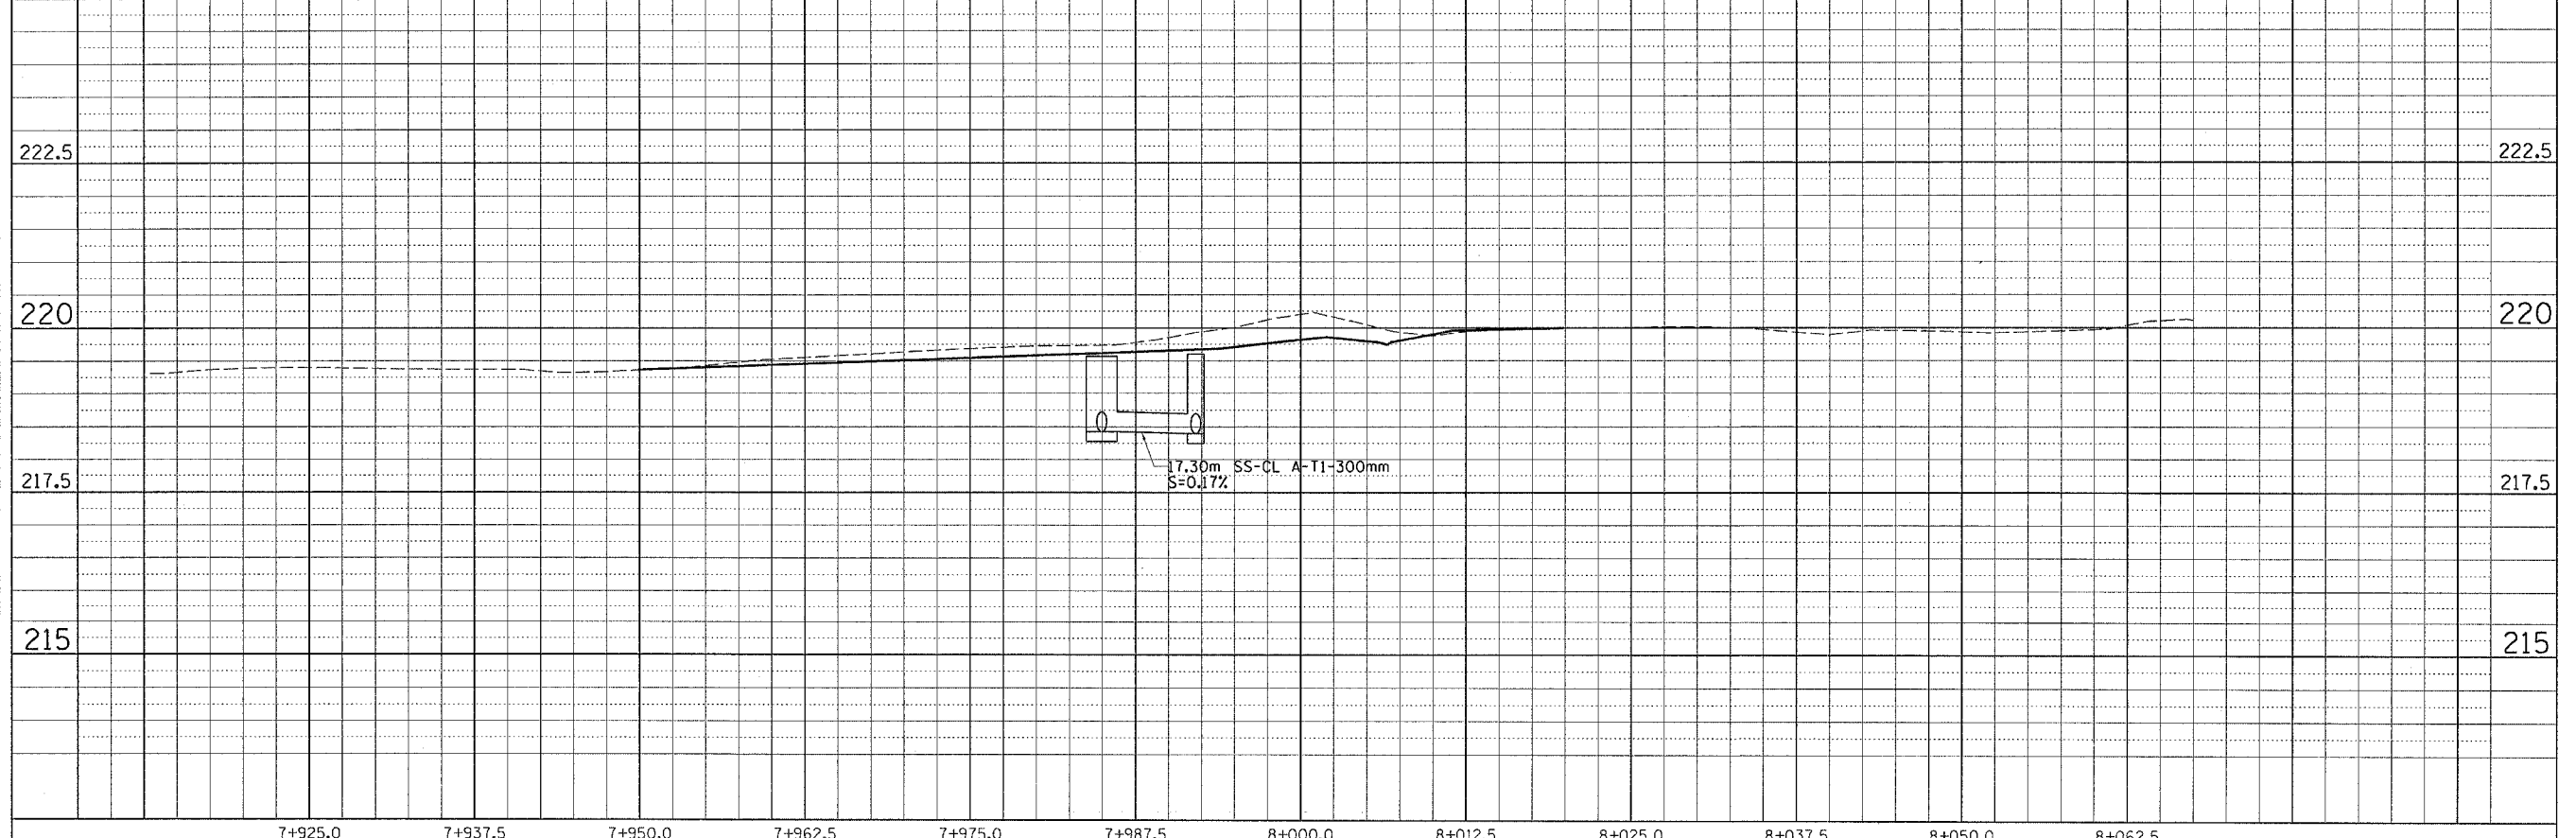
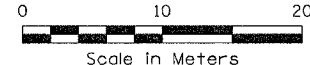


DRAINAGE DETAILS

F.A.P. RTE.	SECTION	COUNTY	TOTAL SHEETS	SHEET NO.
742	37R-2	OGLE	389	106
STA.		TO STA.		
FED. ROAD DIST. NO.		ILLINOIS FED. AID PROJECT		
CONTRACT #64157				

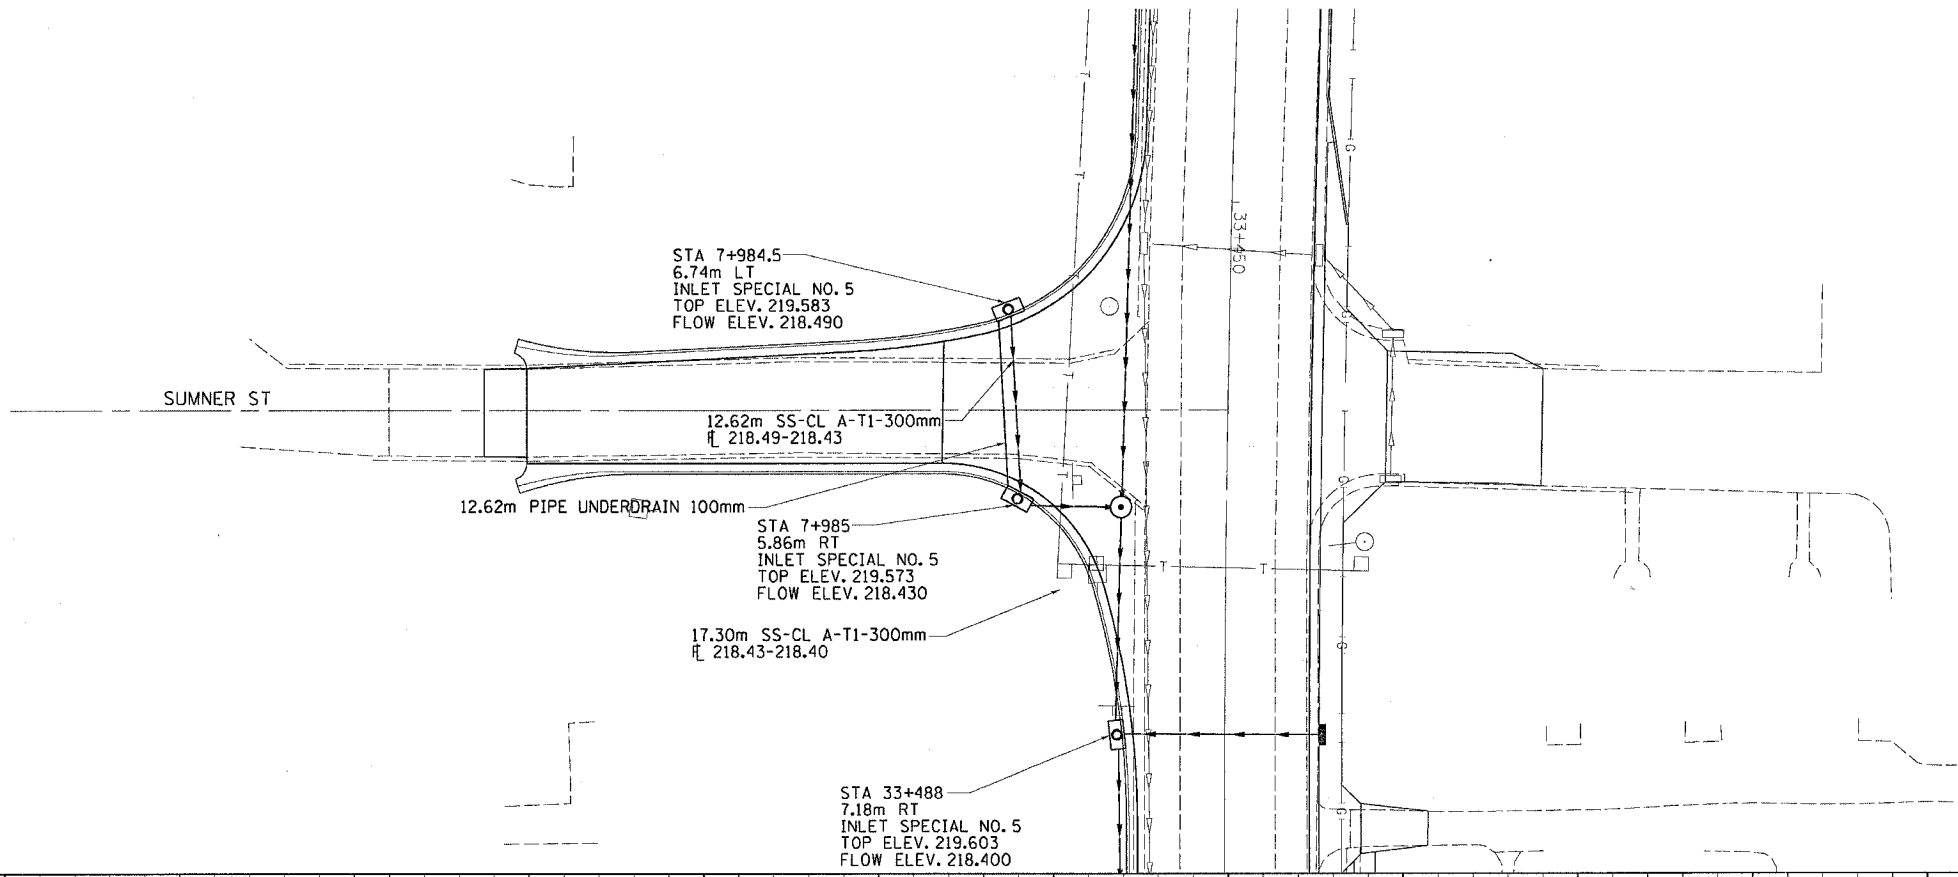

PLAN	SURVEYED	BY	DATE
NOTE BOOK	ALIGNMENT CHECKED		
NO.	RT. OF WAY CHECKED		
	CADD FILE NAME		

PROFILE	SURVEYED	BY	DATE
NOTE BOOK	GRADE CHECKED		
NO.	S.M. NOTED		
	STRUCTURE NOTATIONS CHK'D		

Thu Sep 02 11:24:10 2004
 c:\projects\m206096\drainage\p0210.dwg

SUMNER ST DRAINAGE DETAILS