



DRAINAGE DETAILS


F.A.P. RTE.	SECTION	COUNTY	TOTAL SHEETS	SHEET NO.
742	37R-2	Ogle	389	108
STA.		TO STA.		
FED. ROAD DIST. NO.		ILLINOIS	FED. AID PROJECT	
CONTRACT #64157				

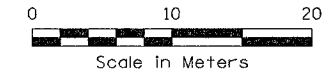

PLAN	SURVEYED	DATE
NOTE BOOK NO.	PLOTTED	
	ALIGNMENT CHECKED	
	RT. OF WAY CHECKED	
	CADD FILE NAME	

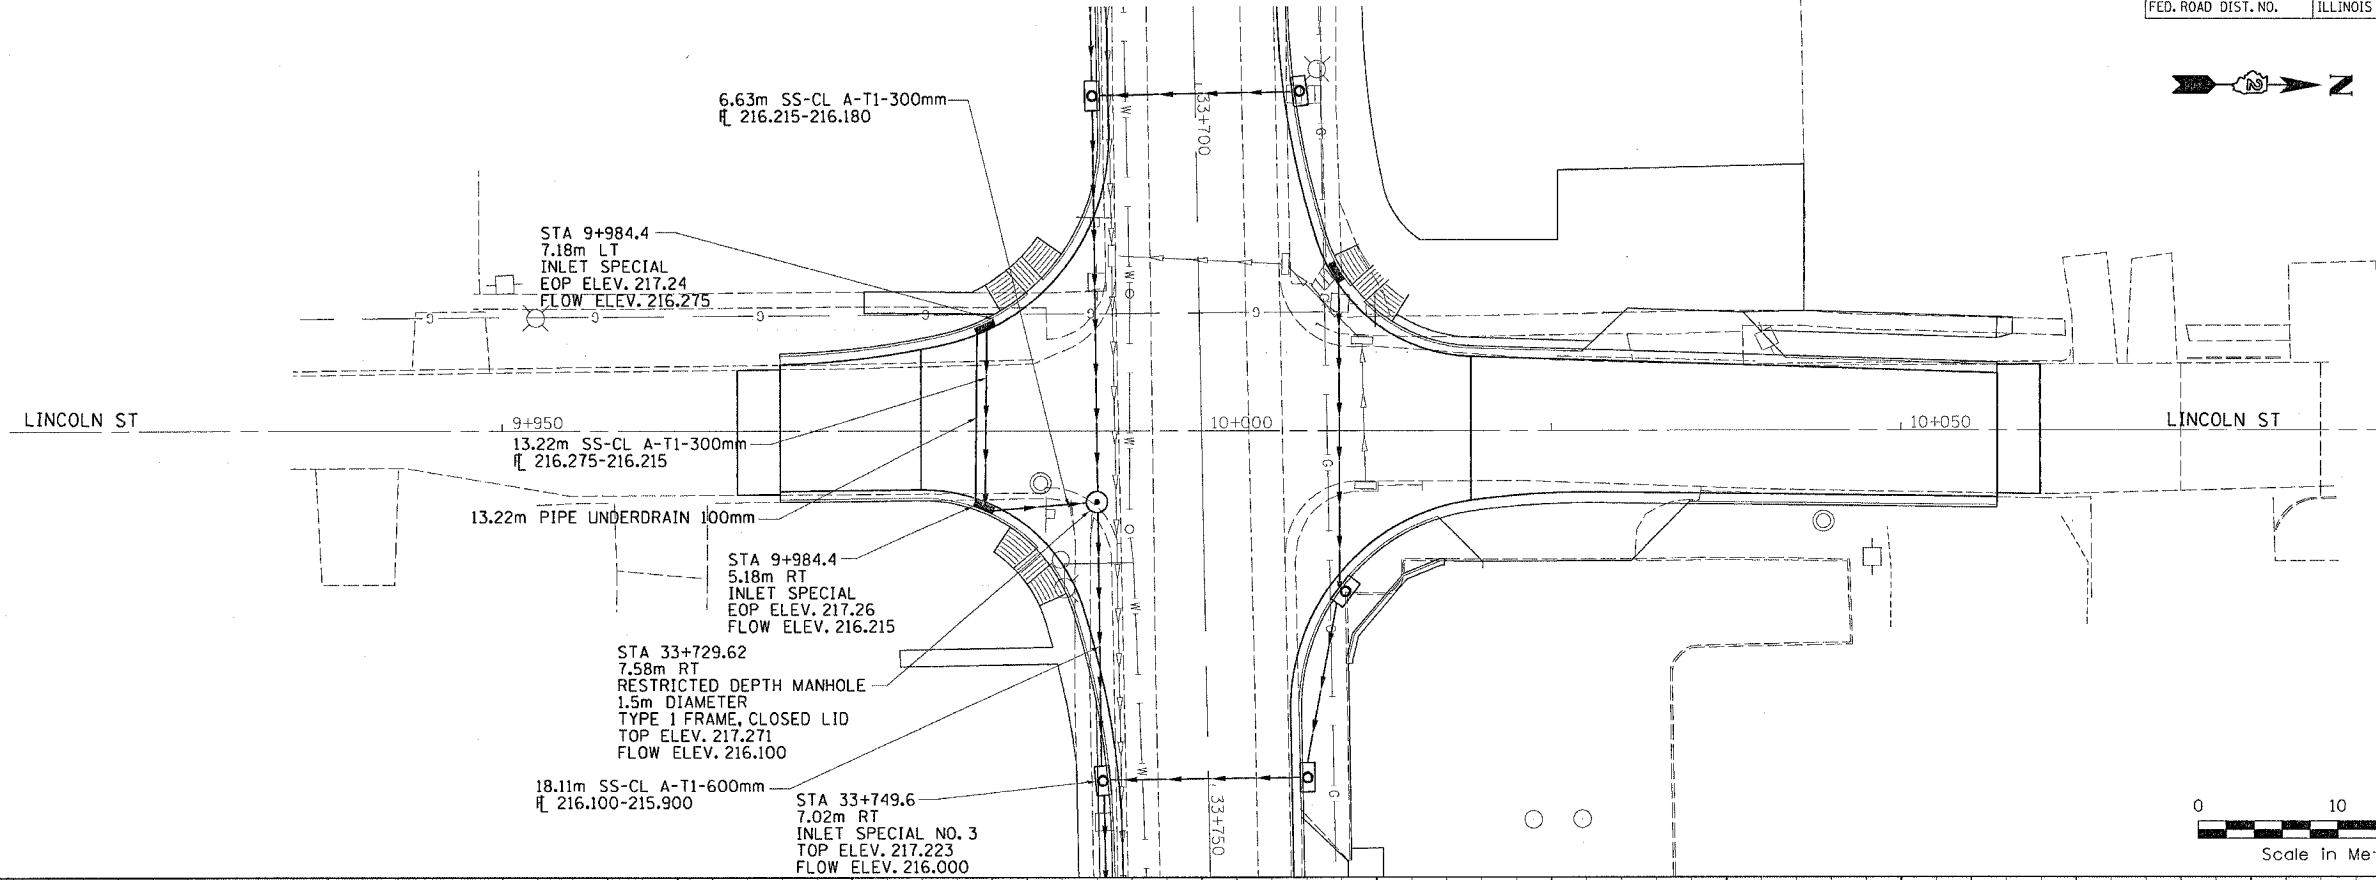

PROFILE	SURVEYED	DATE
NOTE BOOK NO.	GRADES CHECKED	
	E.M. NOTED	
	STRUCTURE NOTATIONS CHECKED	

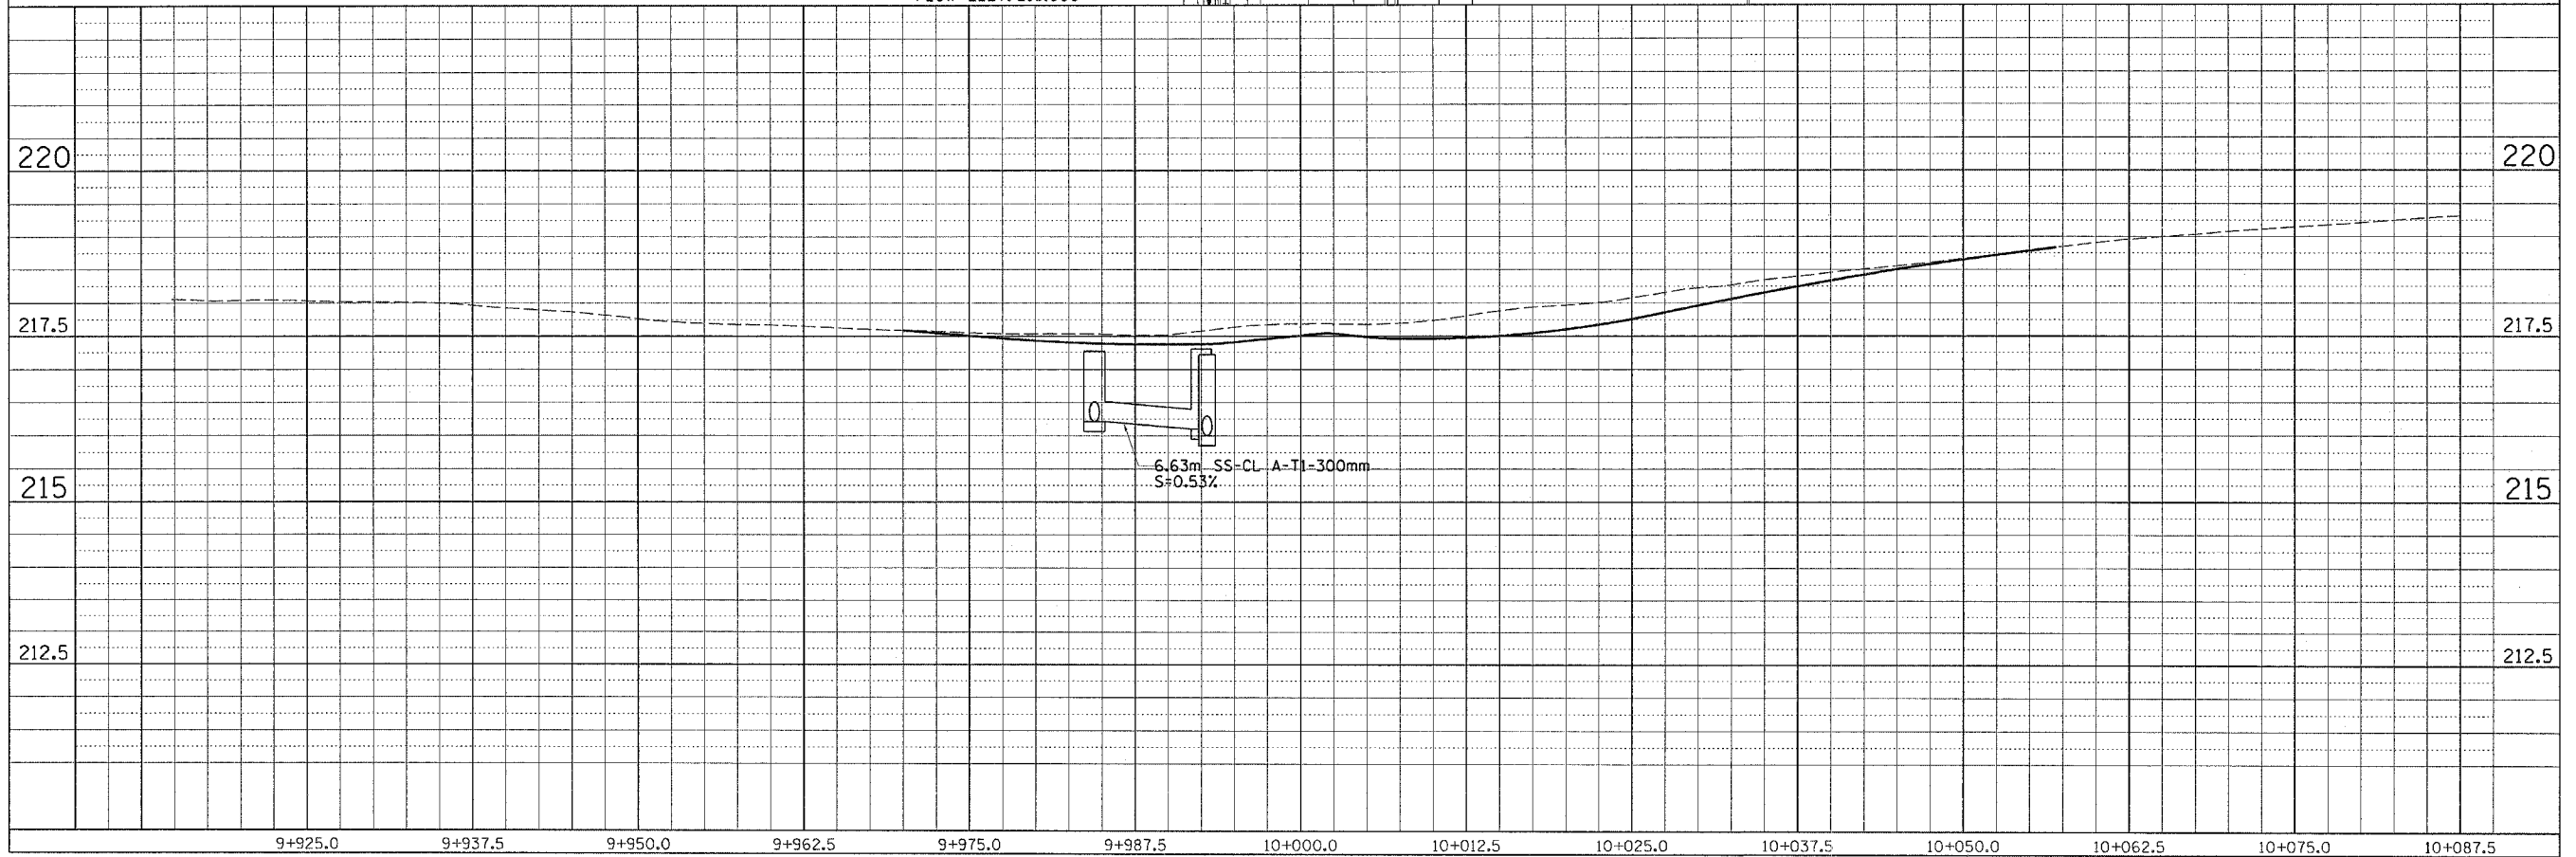

Thu Sep 02 11:24:10 2004
c:\projects\m208096\dr-dwg\p2-dwg.dwg