


SEEDING, SODDING, & PAVEMENT MARKING DETAILS


F.A.P. RTE.	SECTION	COUNTY	TOTAL SHEETS	SHEET NO.
742	37R-2	OGLE	389	115
STA. 32+450		TO STA. 32+625		
FED. ROAD DIST. NO.		ILLINOIS FED. AID PROJECT		
CONTRACT #64157				

FINAL SURVEY PLOTTED	BY	DATE
NOTE BOOK TEMPLATE		
AREAS CHECKED		
NO.		

LEGEND	
	CLASS 4 SEEDING
	CLASS 6 MOD. SEEDING
	SODDING
	RAISED REFLECTIVE PAVEMENT MARKER ONE-WAY CRYSTAL
	RAISED REFLECTIVE PAVEMENT MARKER ONE-WAY AMBER
	RAISED REFLECTIVE PAVEMENT MARKER TWO-WAY AMBER

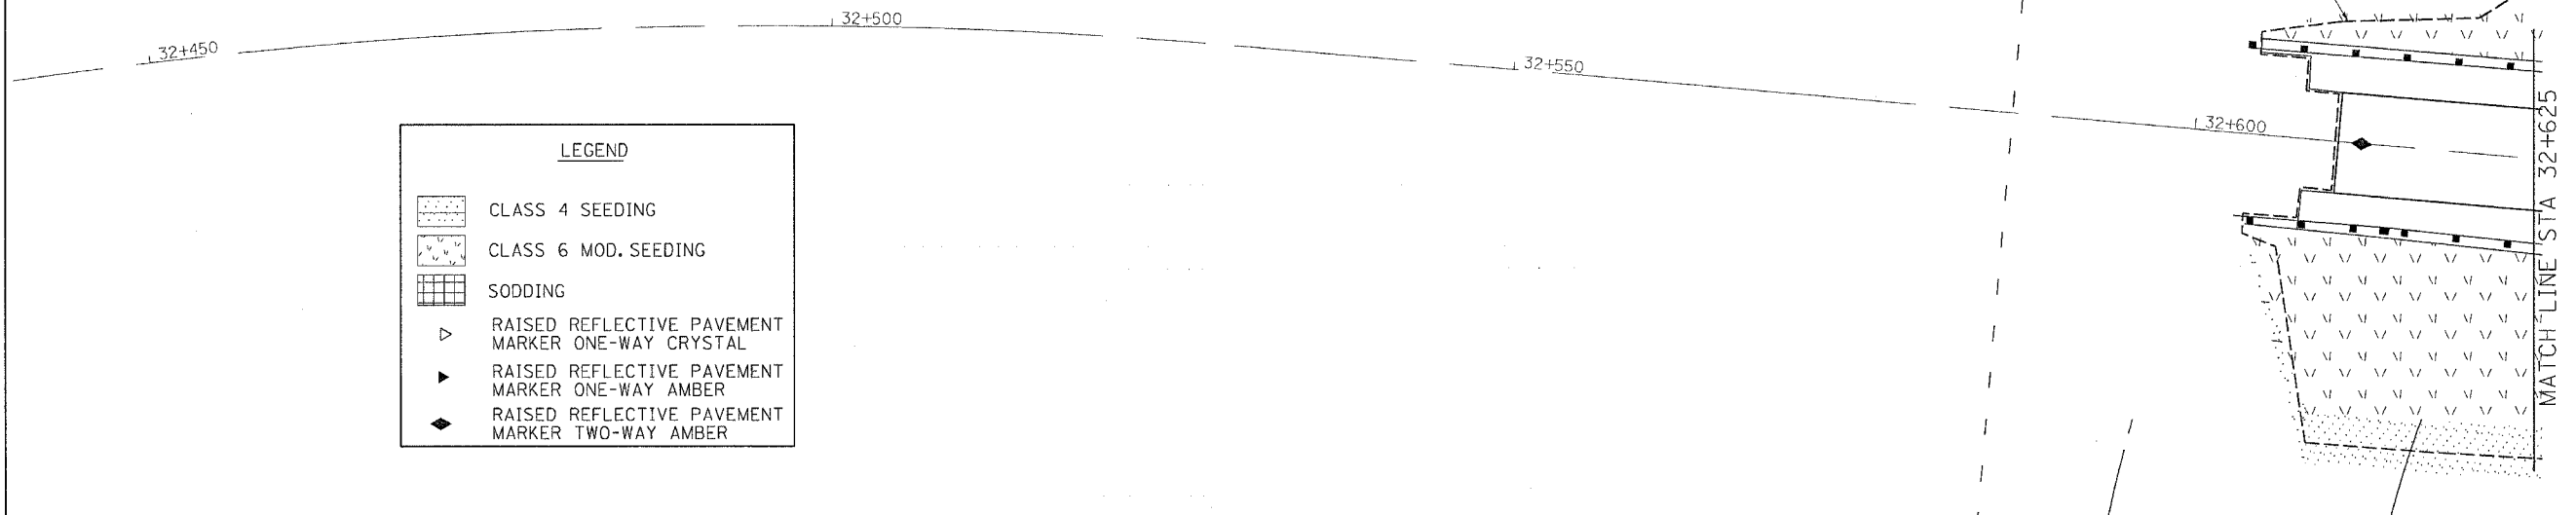

ORIGINAL SURVEY PLOTTED	BY	DATE
NOTE BOOK TEMPLATE		
AREAS CHECKED		
NO.		

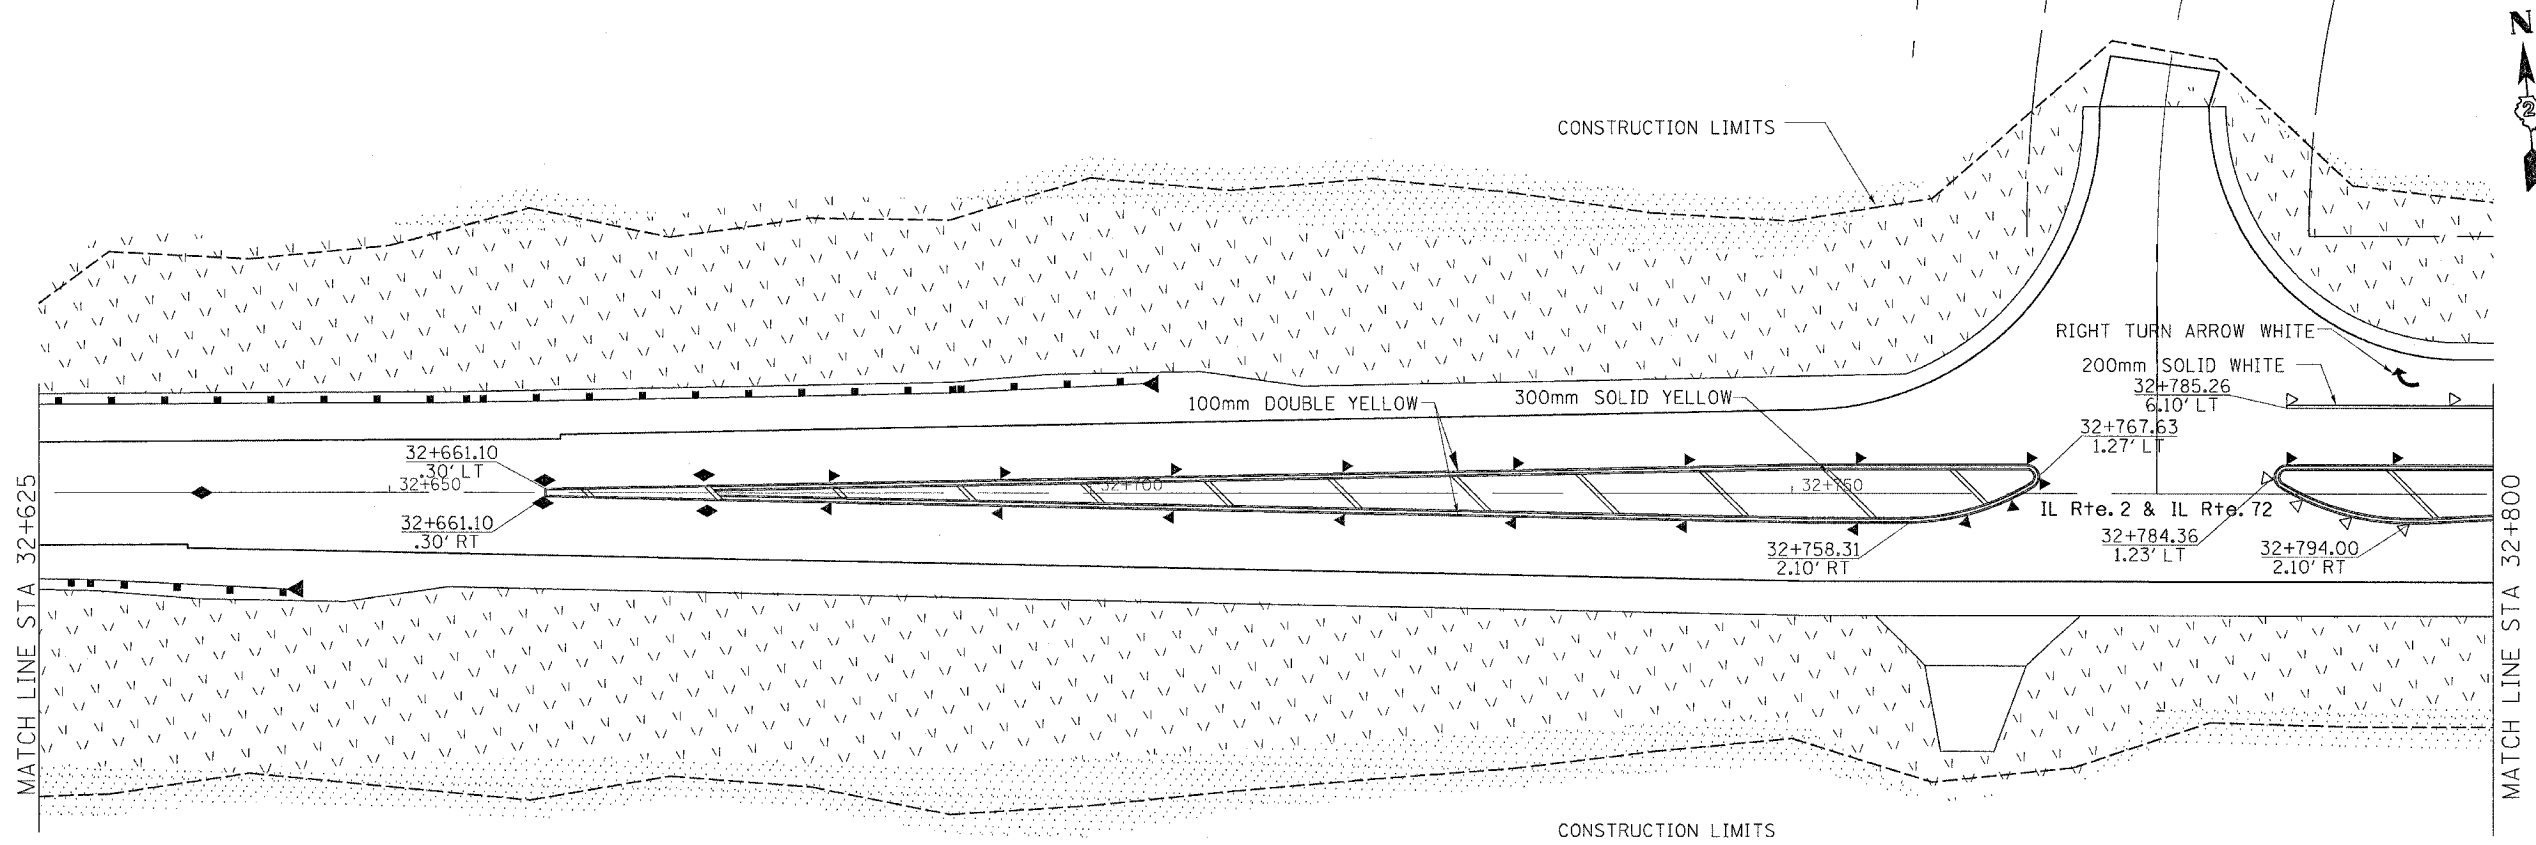

Thu Sep 02 11:28:19 2004
 c:\projects\m200096\seed.dgn