


CABLE PLAN & PHASE DESIGNATION DIAGRAM IL 2 AT COLFAX


64157

F.A.P. RTE.	SECTION	COUNTY	TOTAL SHEETS	SHEET NO.
742	37R-2	OGLE	389	133
STA.		TO STA.		
FED. ROAD DIST. NO.		ILLINOIS FED. AID PROJECT		

SHEET 4 OF 10

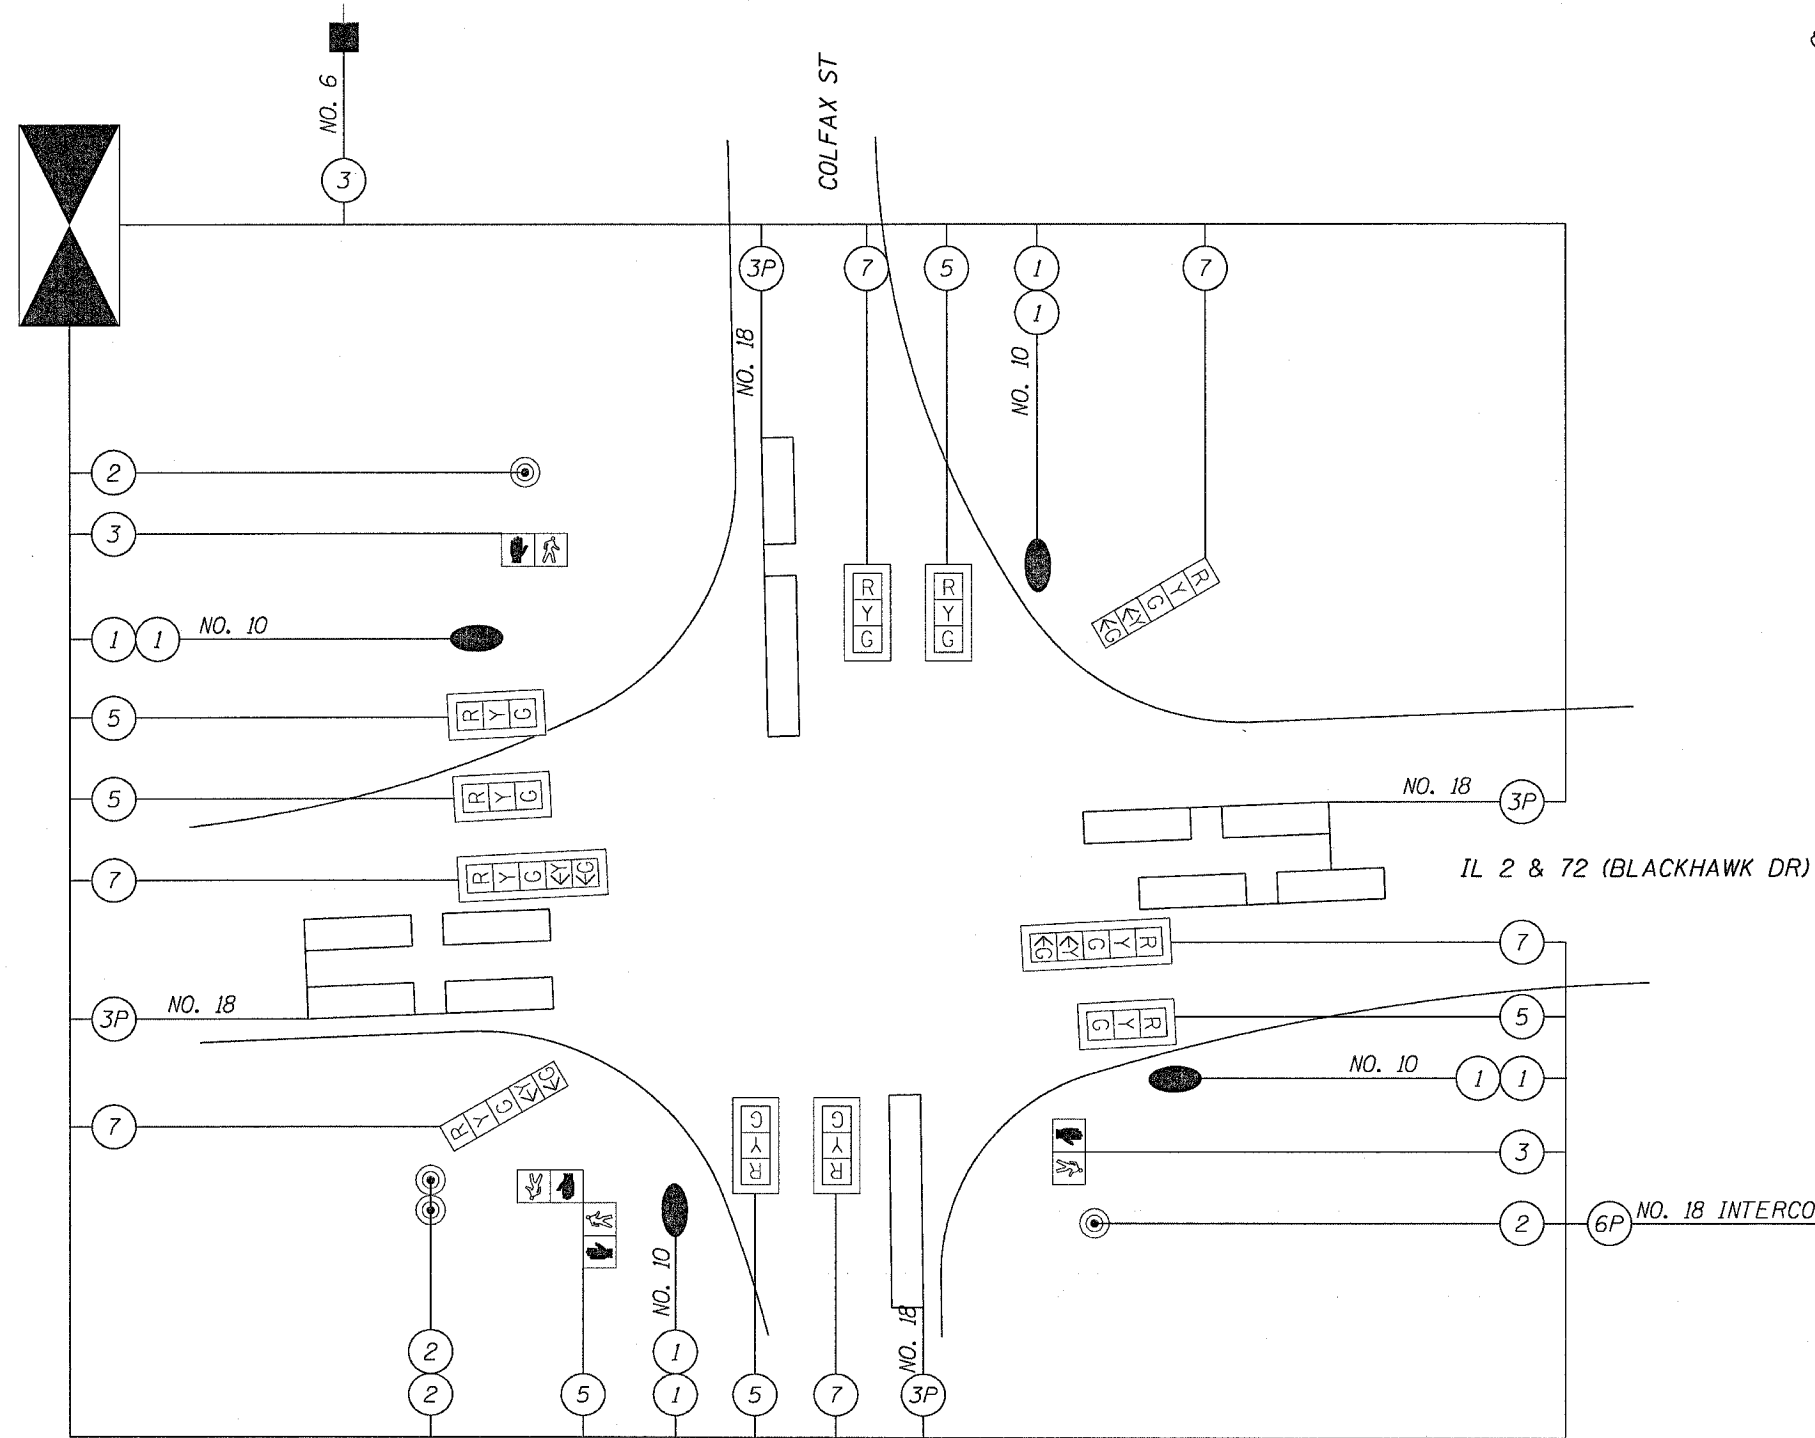

CABLE PLAN

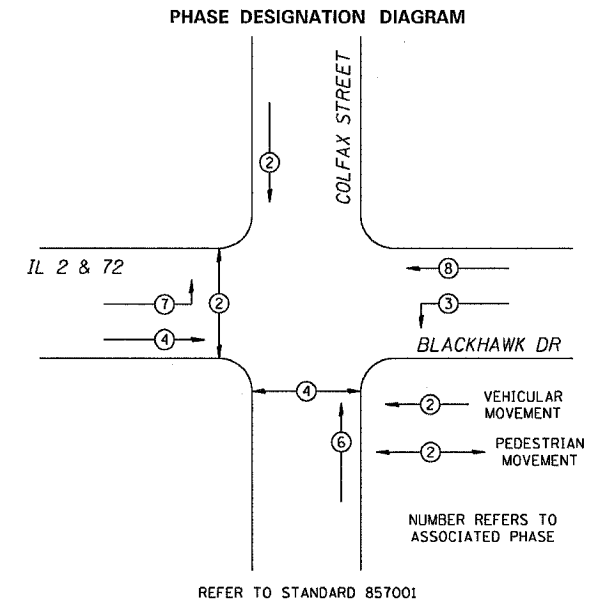

- LEGEND
- ② INDICATES NUMBER OF NEW CONDUCTORS. ALL CABLE IS NO. 14 EXCEPT AS INDICATED. "P" INDICATES PAIR CABLE
 - R
Y
G NEW SIGNAL HEAD WITH OR WITHOUT BACKPLATE
 - ↓
↓ NEW PEDESTRIAN HEAD
 - ◎ PEDESTRIAN PUSHBUTTON
 - LUMINAIRE, 250 WATT

REVISIONS	
NAME	DATE

ILLINOIS DEPARTMENT OF TRANSPORTATION

DRAWN BY L.D.HILL
CHECKED BY H.KNUDSON
DATE 7/30/02

CABLE PLAN & PHASE DESIGNATION DIAGRAM - IL 2 AT COLFAX

Mon Aug 30 07:25:35 2004
c:\projects\m288996\ref...p\indgn