



# INTERCONNECT BETWEEN WALNUT AND UNION

F.A.P. RTE.	SECTION	COUNTY	TOTAL SHEETS	SHEET NO.
742	37R-2	OGLE	389	139
STA.		TO STA.		
FED. ROAD DIST. NO.		ILLINOIS FED. AID PROJECT		

64157  
SHEET 10 OF 10

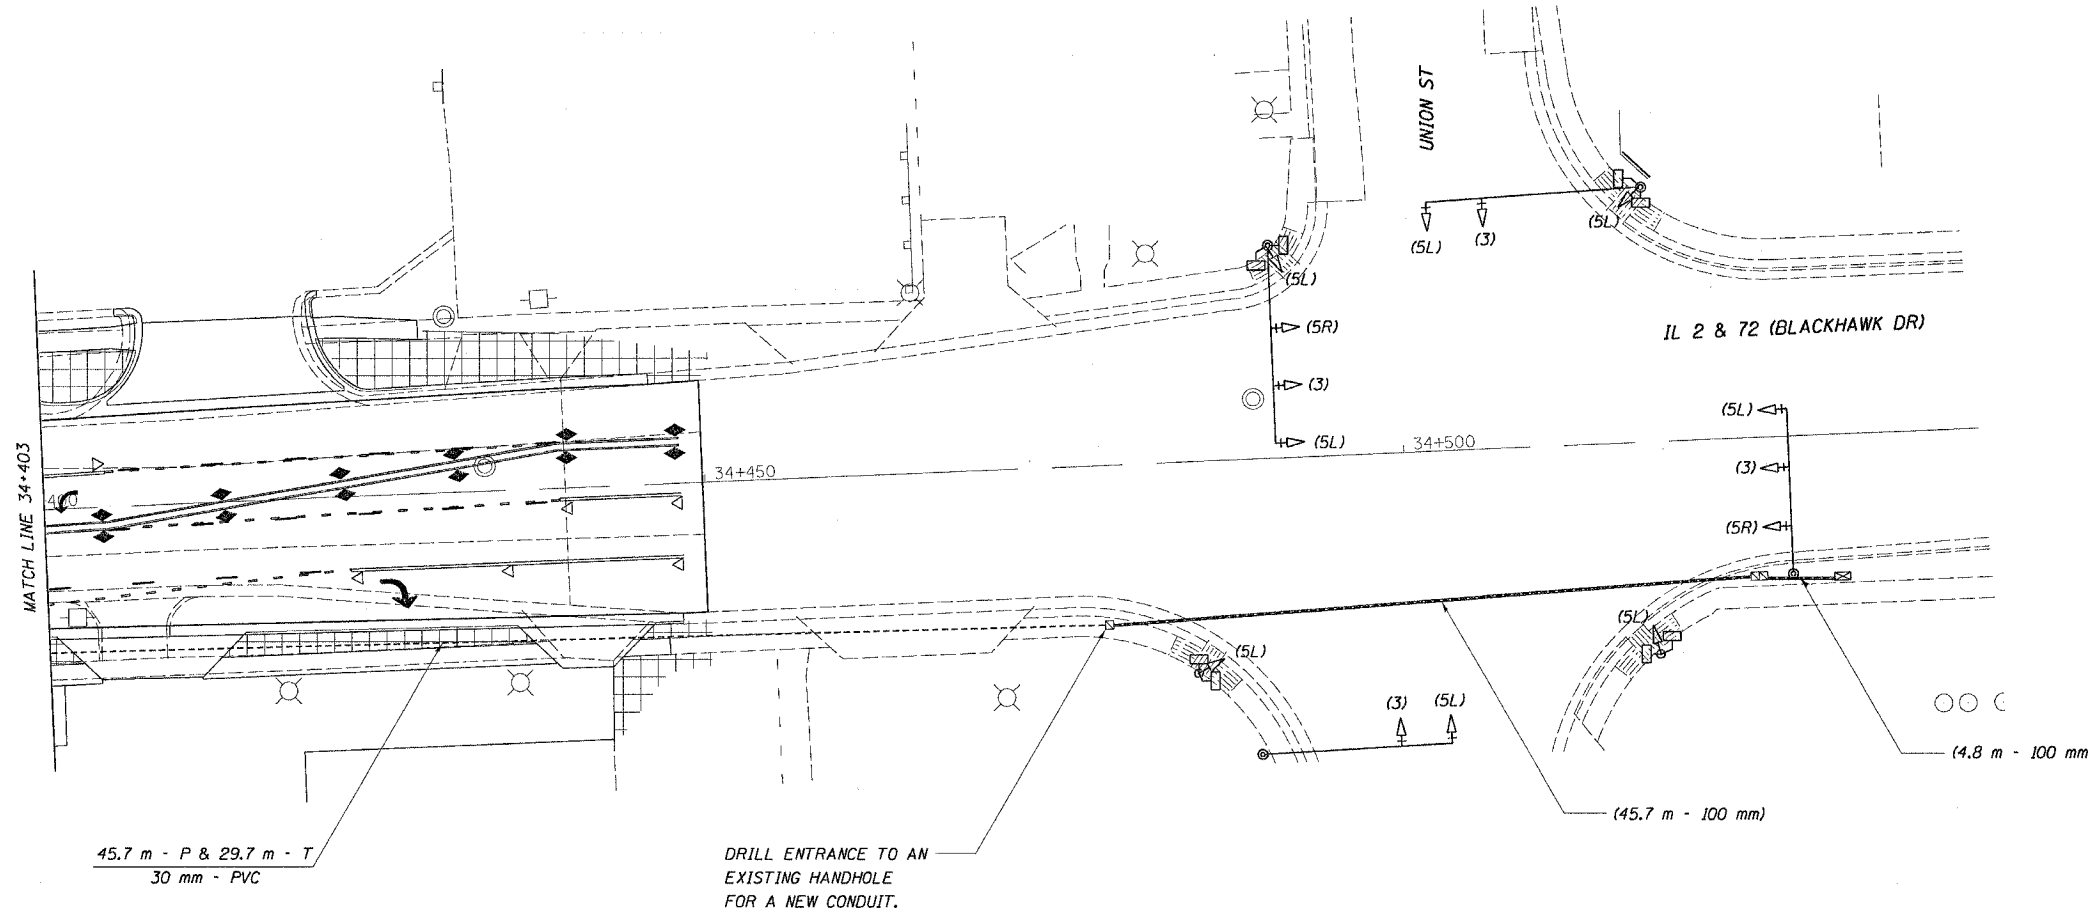

EXISTING SIGNAL HEAD - RETROFIT TO LED

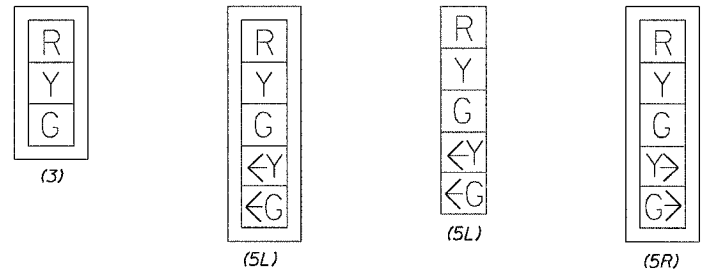

REVISIONS		ILLINOIS DEPARTMENT OF TRANSPORTATION
NAME	DATE	
L.D.HILL	8/12/02	DRAWN BY L.D.HILL CHECKED BY H.KNUDSON DATE 7/30/02

Mon Aug 30 07:25:35 2004  
c:\projects\m2002\ref.pln.dgn