


F.A.P. RTE.	SECTION	COUNTY	TOTAL SHEETS	SHEET NO.
742	37R-2	OGLE	389	171
STA.		TO STA.		
FED. ROAD DIST. NO.		ILLINOIS FED. AID PROJECT		

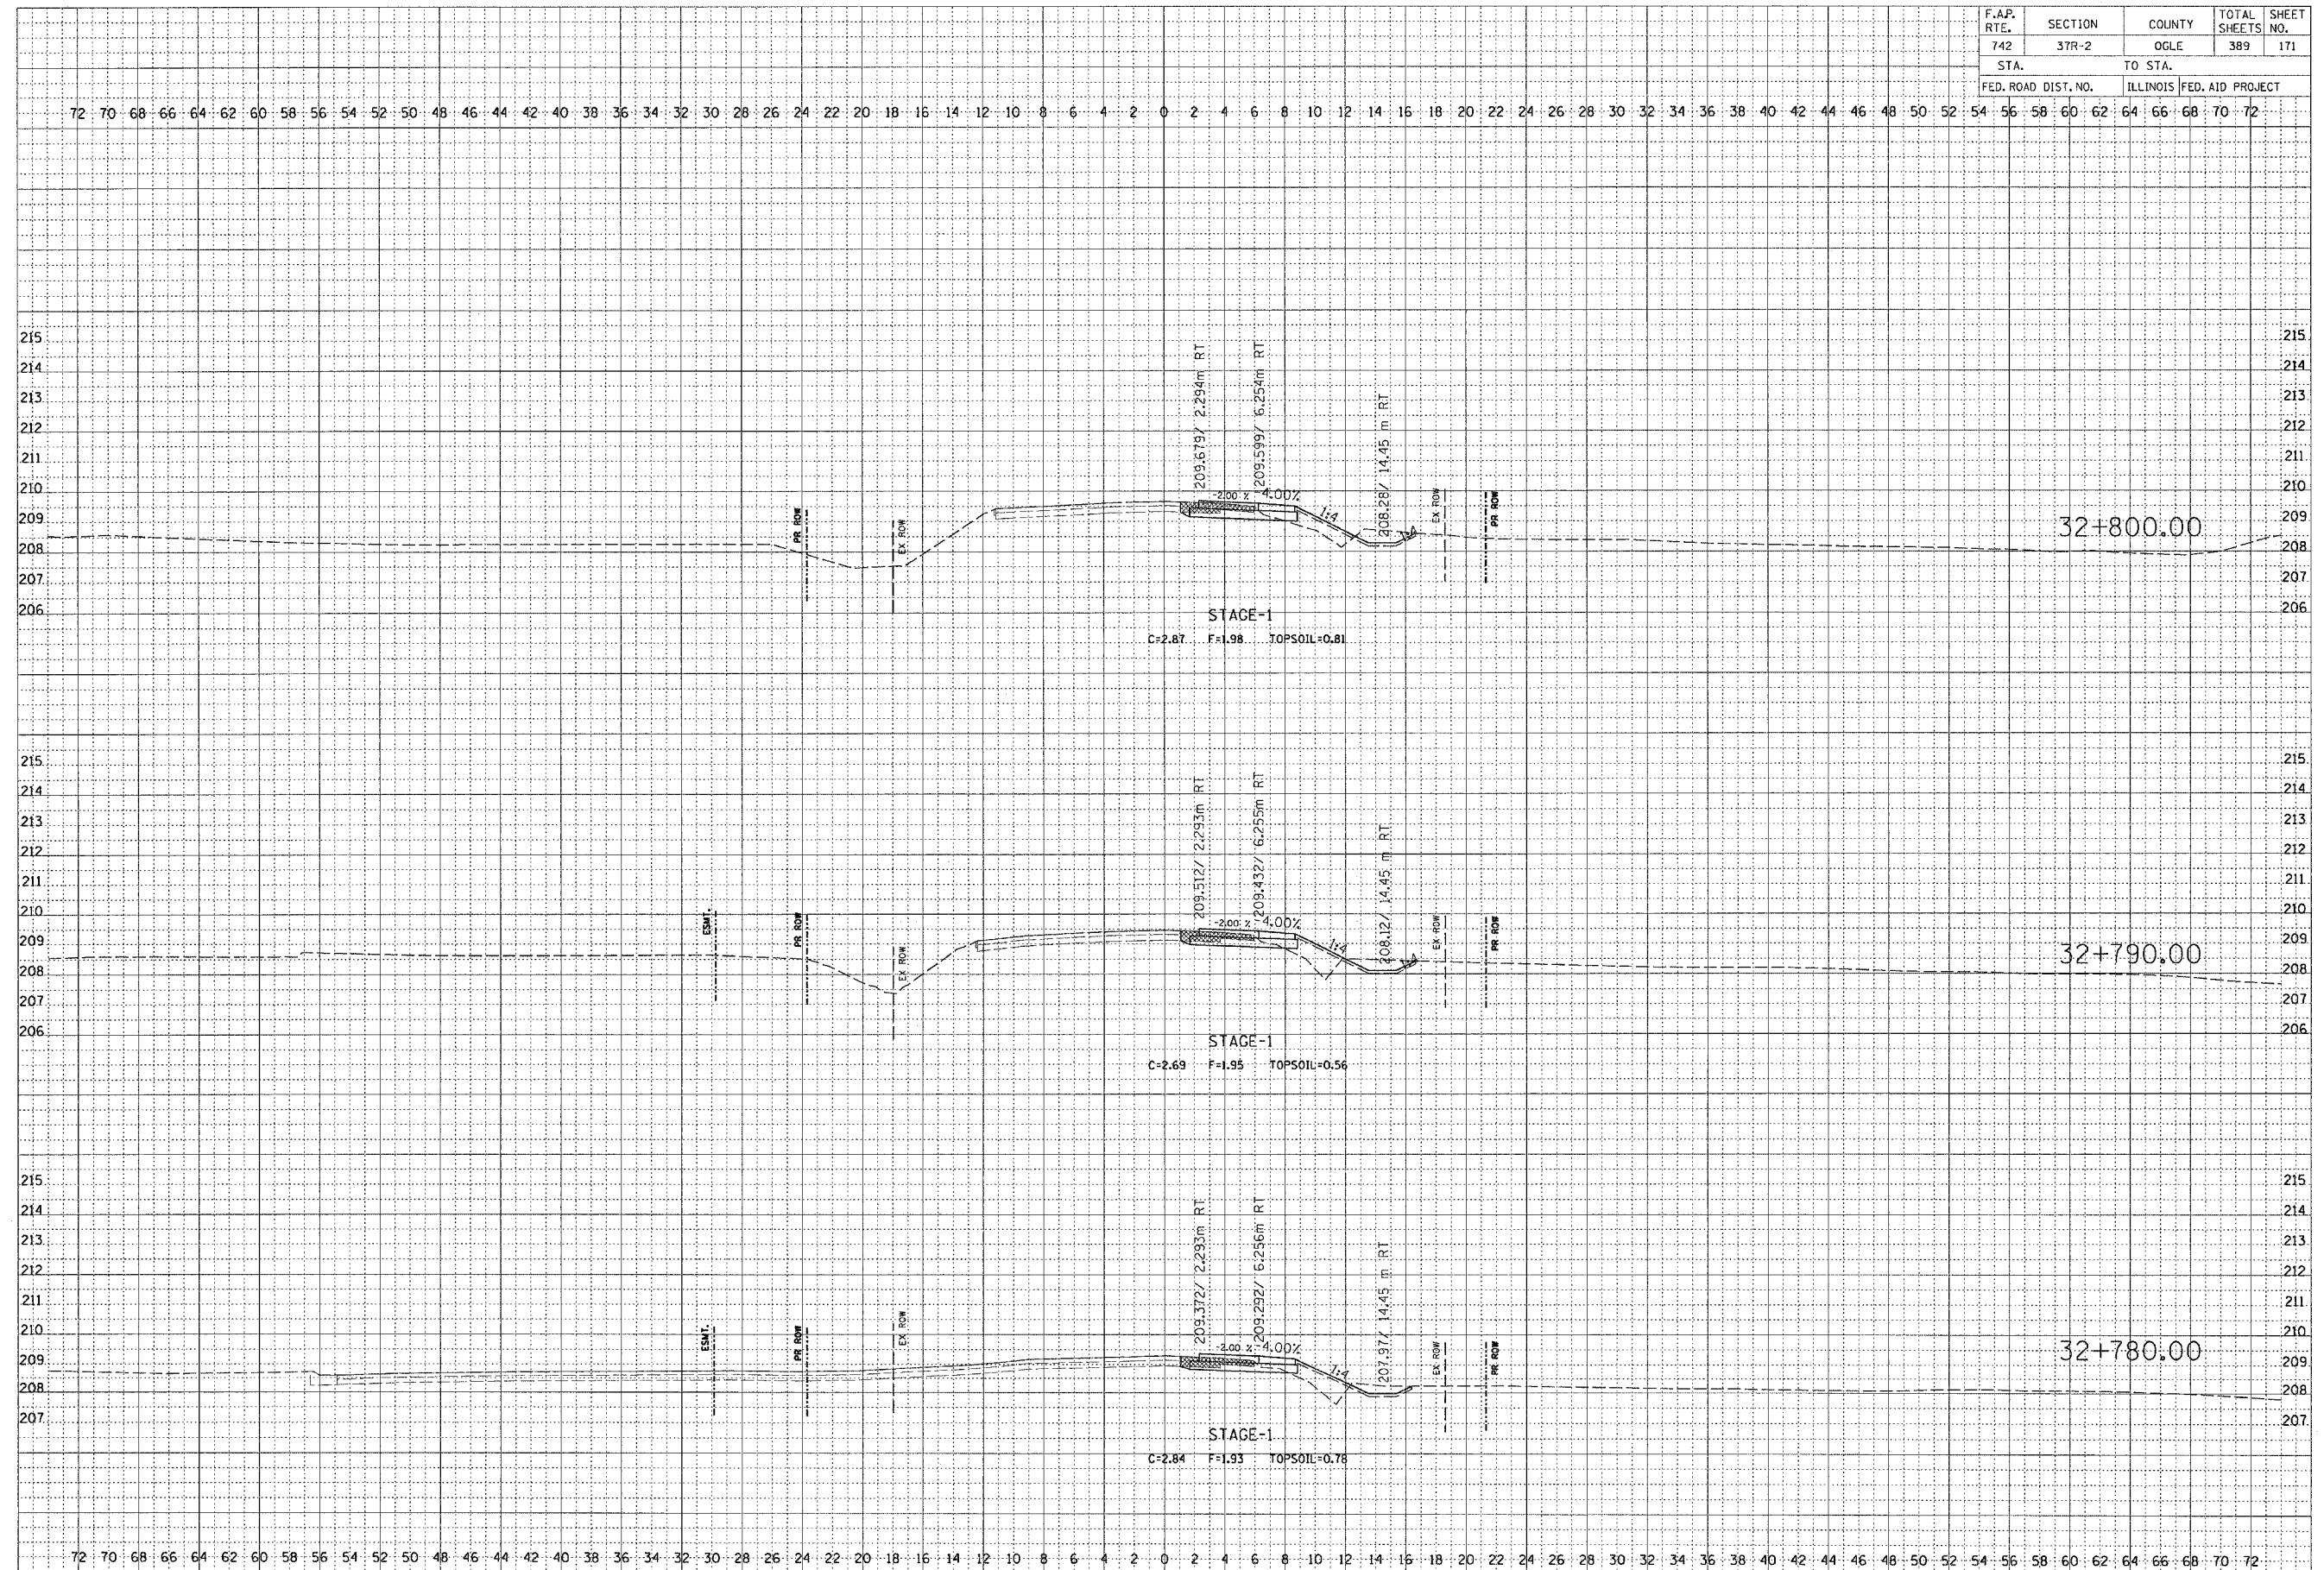

DATE	BY

FINAL SURVEY	SURVEYED

DATE	BY

ORIGINAL SURVEY	SURVEYED

# STAGE 1