


| F.A.P. RTE. | SECTION | COUNTY | TOTAL SHEETS | SHEET NO. |
|---------------------|---------|---------------------------|--------------|-----------|
| 742 | 37R-2 | OGLE | 389 | 179 |
| STA. | | TO STA. | | |
| FED. ROAD DIST. NO. | | ILLINOIS FED. AID PROJECT | | |

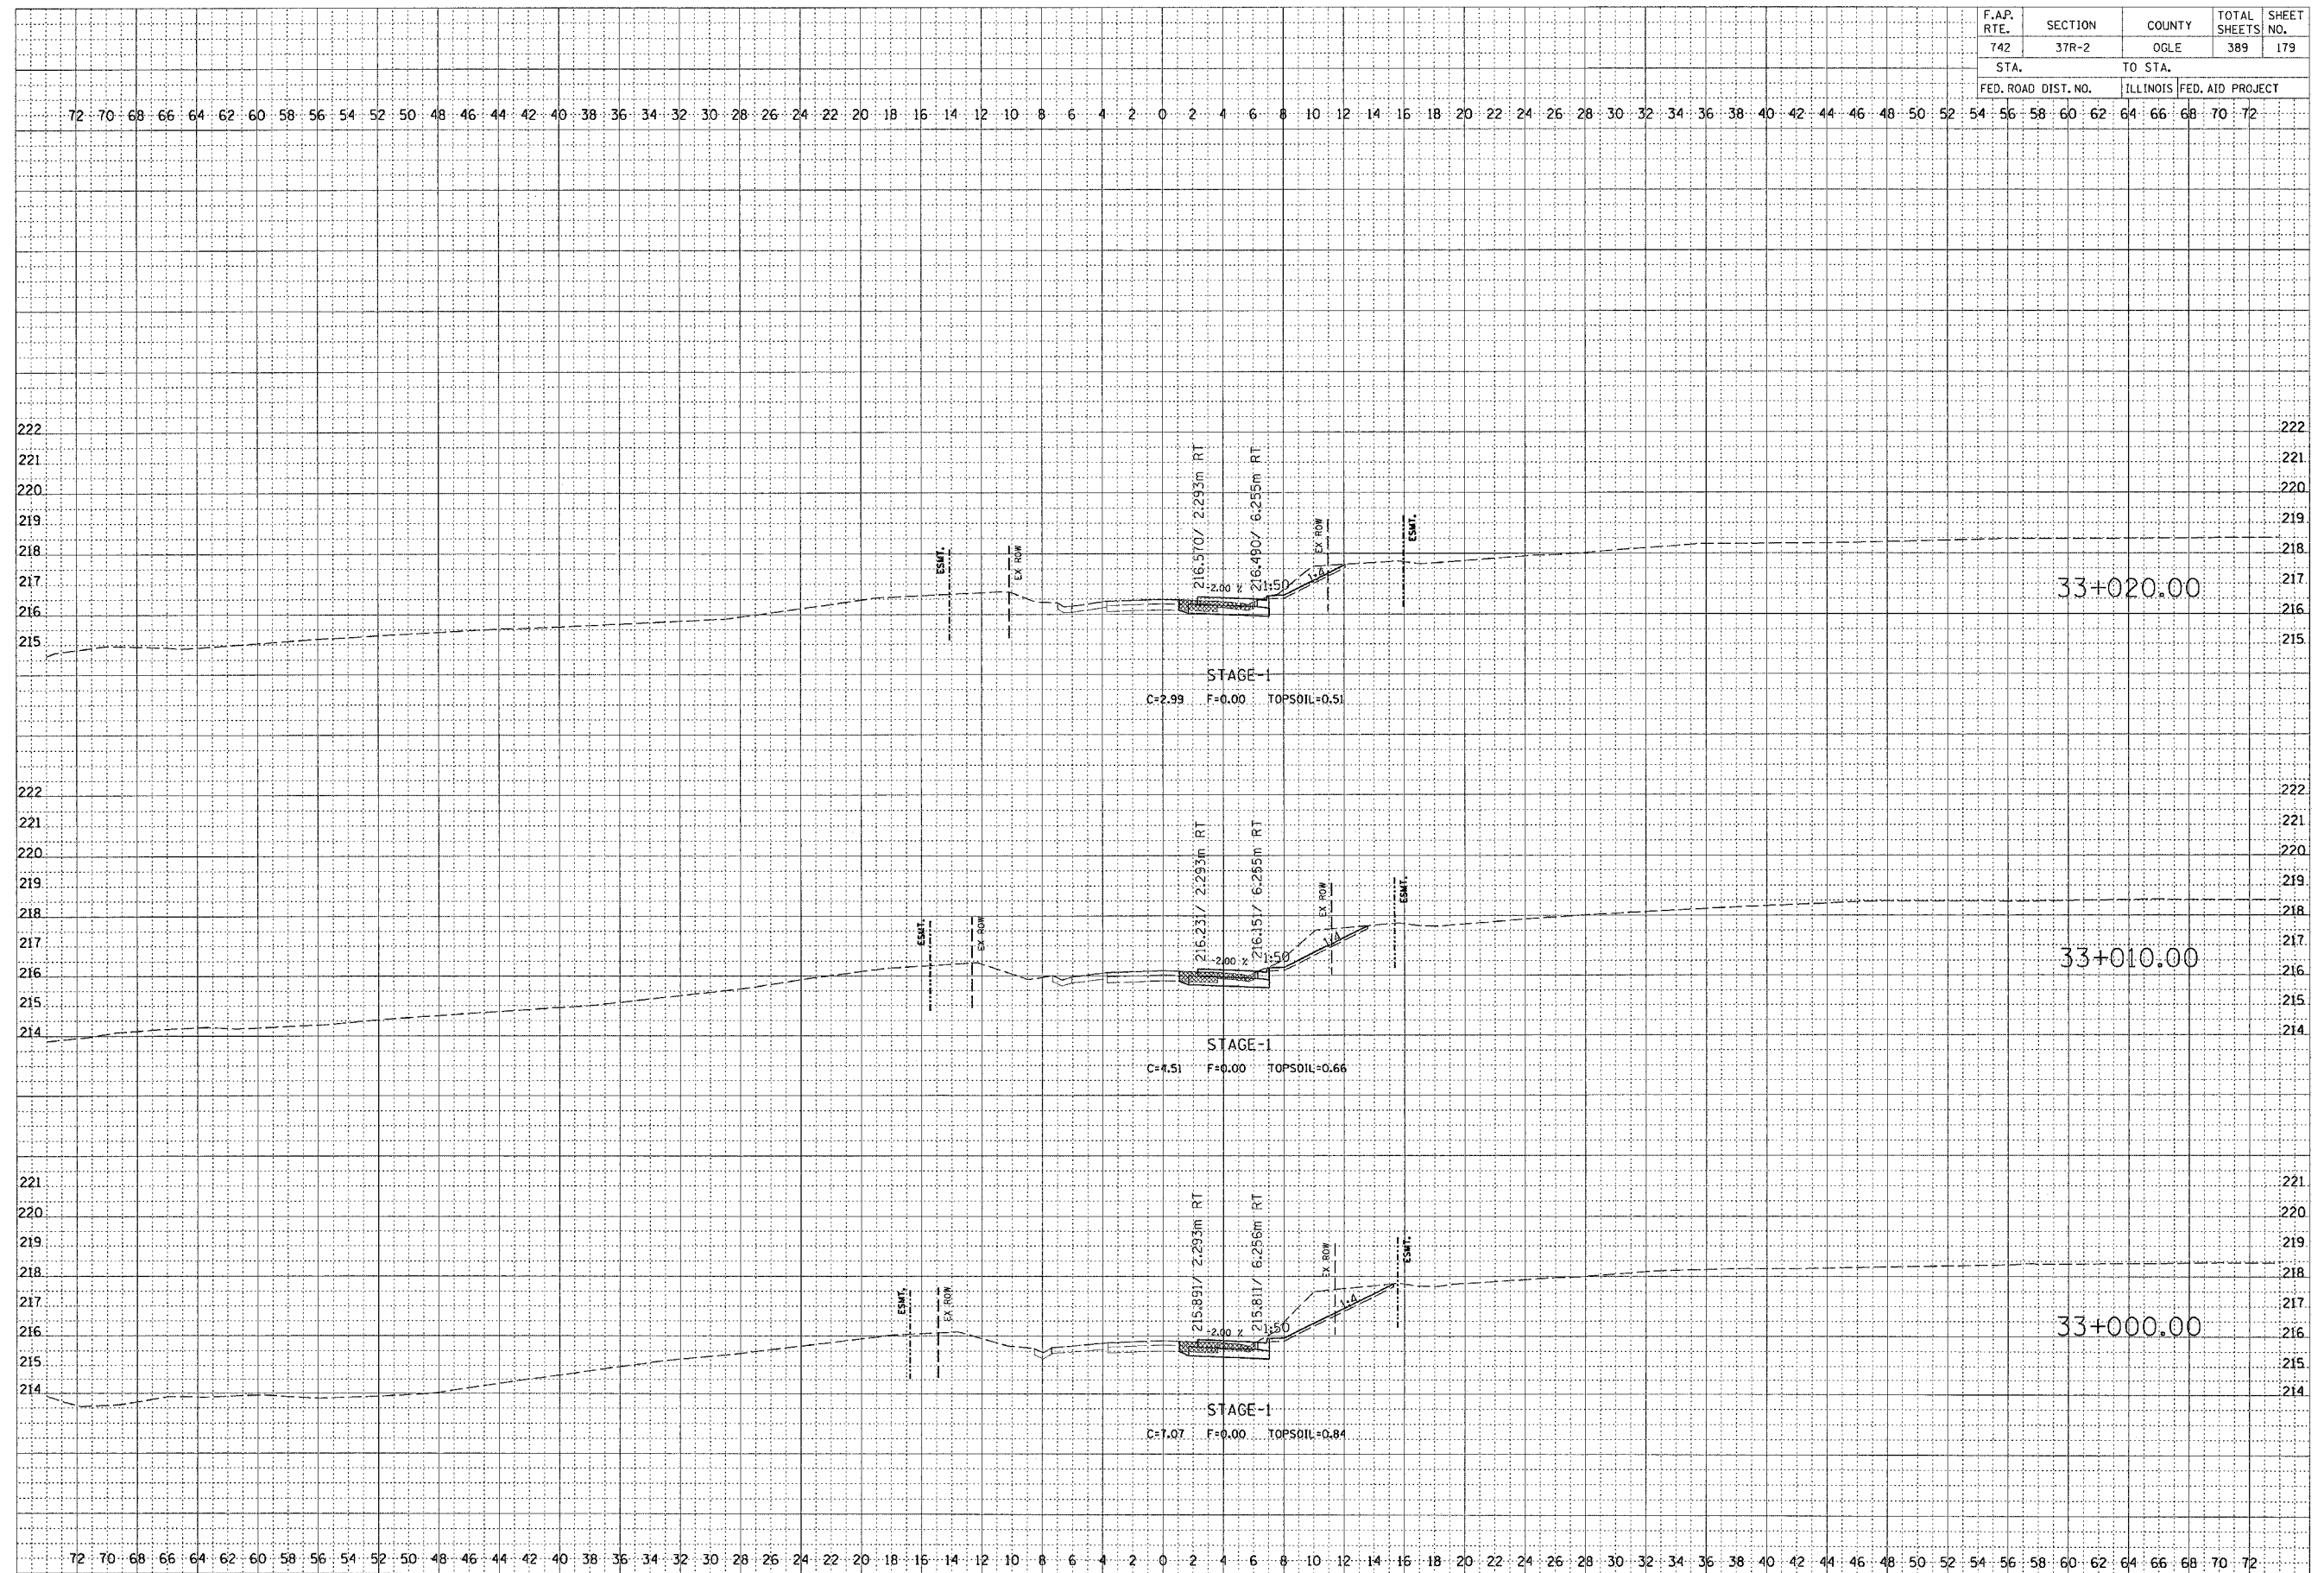

BY _____ DATE _____

FINAL SURVEY PLOTTED _____

NOTE BOOK NO. _____

AREAS CHECKED _____

BY _____ DATE _____

ORIGINAL SURVEY PLOTTED _____

NOTE BOOK NO. _____

AREAS CHECKED _____

STAGE 1