


F.A.P. RTE.	SECTION	COUNTY	TOTAL SHEETS	SHEET NO.
742	37R-2	OGLE	389	184
STA.		TO STA.		
FED. ROAD DIST. NO.		ILLINOIS FED. AID PROJECT		

72 70 68 66 64 62 60 58 56 54 52 50 48 46 44 42 40 38 36 34 32 30 28 26 24 22 20 18 16 14 12 10 8 6 4 2 0 2 4 6 8 10 12 14 16 18 20 22 24 26 28 30 32 34 36 38 40 42 44 46 48 50 52 54 56 58 60 62 64 66 68 70 72

FINAL SURVEY BY DATE
 SURVEY NO. _____
 NOTE BOOK NO. _____
 TEMPLATE NO. _____
 AREAS CHECKED _____
 AREAS CHECKED _____

ORIGINAL SURVEY BY DATE
 SURVEY NO. _____
 NOTE BOOK NO. _____
 TEMPLATE NO. _____
 AREAS CHECKED _____
 AREAS CHECKED _____

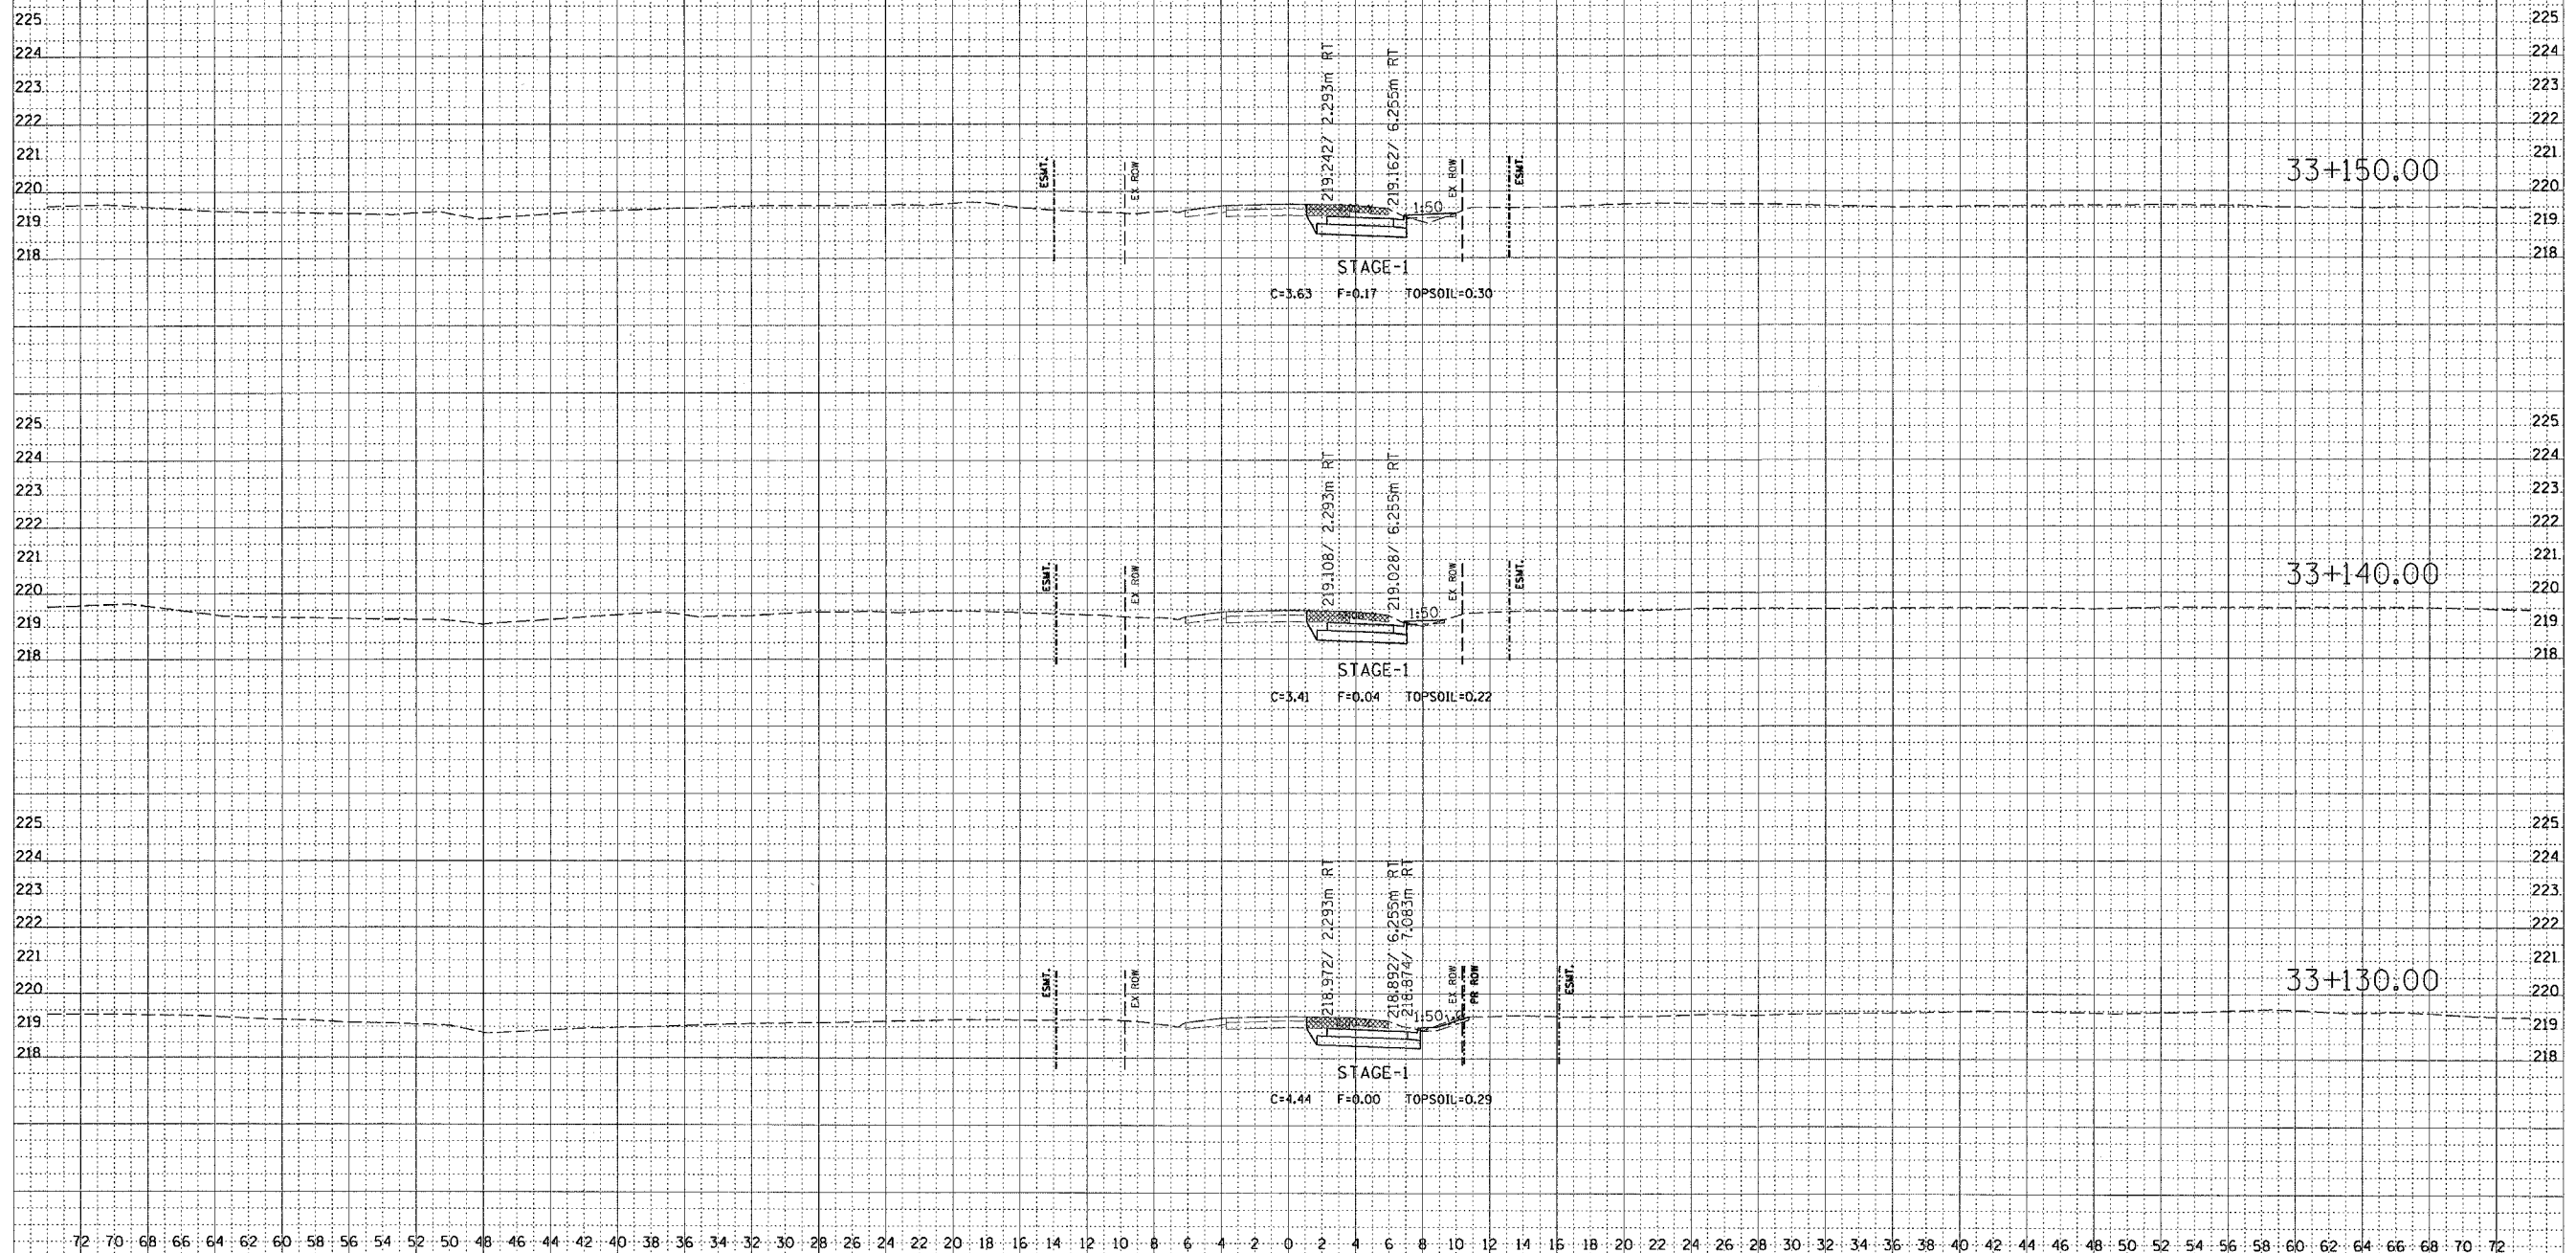

STAGE 1