


F.A.P. RTE.	SECTION	COUNTY	TOTAL SHEETS	SHEET NO.
742	37R-2	OGLE	389	188
STA.		TO STA.		
FED. ROAD DIST. NO.		ILLINOIS FED. AID PROJECT		

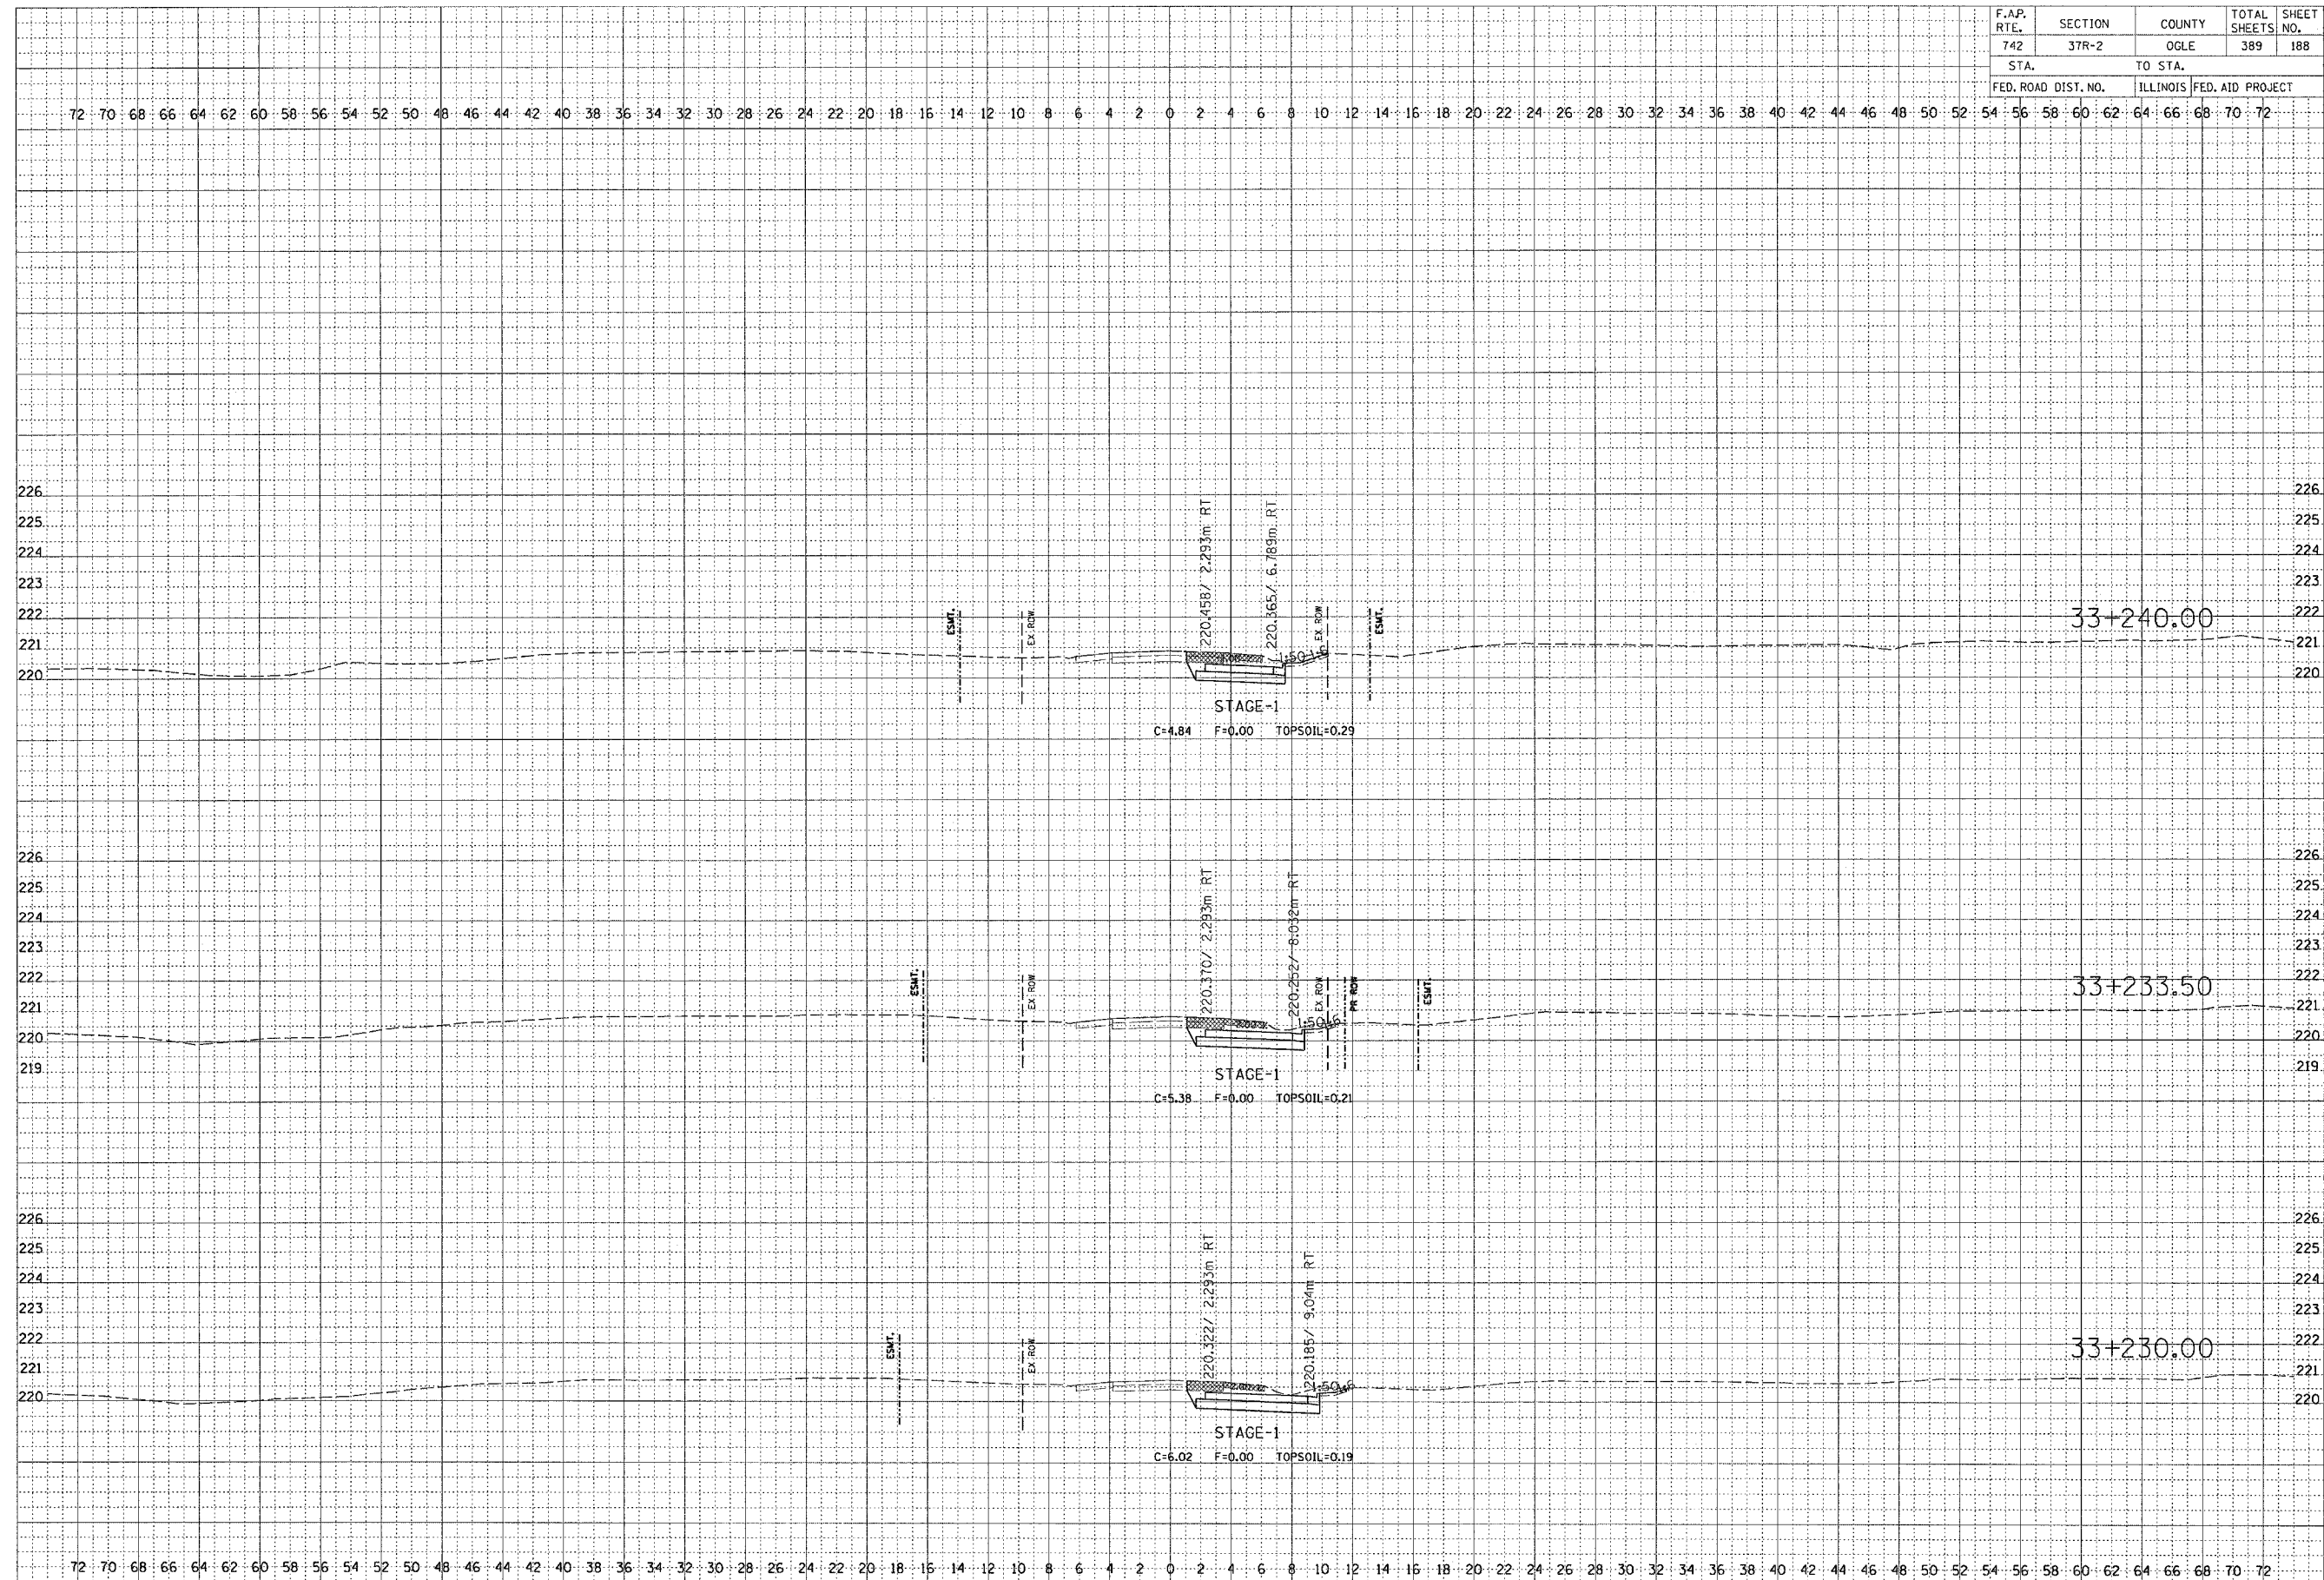

FINAL SURVEY	DATE
BY	
BY	
BY	
BY	
BY	

ORIGINAL SURVEY	DATE
BY	
BY	
BY	
BY	
BY	

STAGE 1