


| F.A.P. RTE. | SECTION | COUNTY | TOTAL SHEETS | SHEET NO. |
|---------------------|---------|----------|------------------|-----------|
| 742 | 37R-2 | OGLE | 389 | 192 |
| STA. | | TO STA. | | |
| FED. ROAD DIST. NO. | | ILLINOIS | FED. AID PROJECT | |

72 70 68 66 64 62 60 58 56 54 52 50 48 46 44 42 40 38 36 34 32 30 28 26 24 22 20 18 16 14 12 10 8 6 4 2 0 2 4 6 8 10 12 14 16 18 20 22 24 26 28 30 32 34 36 38 40 42 44 46 48 50 52 54 56 58 60 62 64 66 68 70 72

FINAL SURVEY DATE: _____ BY: _____
 DERIVED SURVEY DATE: _____
 NOTE BOOK NO.: _____
 TEMPLATE AREA: _____
 AREAS CHECKED: _____

ORIGINAL SURVEY DATE: _____ BY: _____
 DERIVED SURVEY DATE: _____
 NOTE BOOK NO.: _____
 TEMPLATE AREA: _____
 AREAS CHECKED: _____

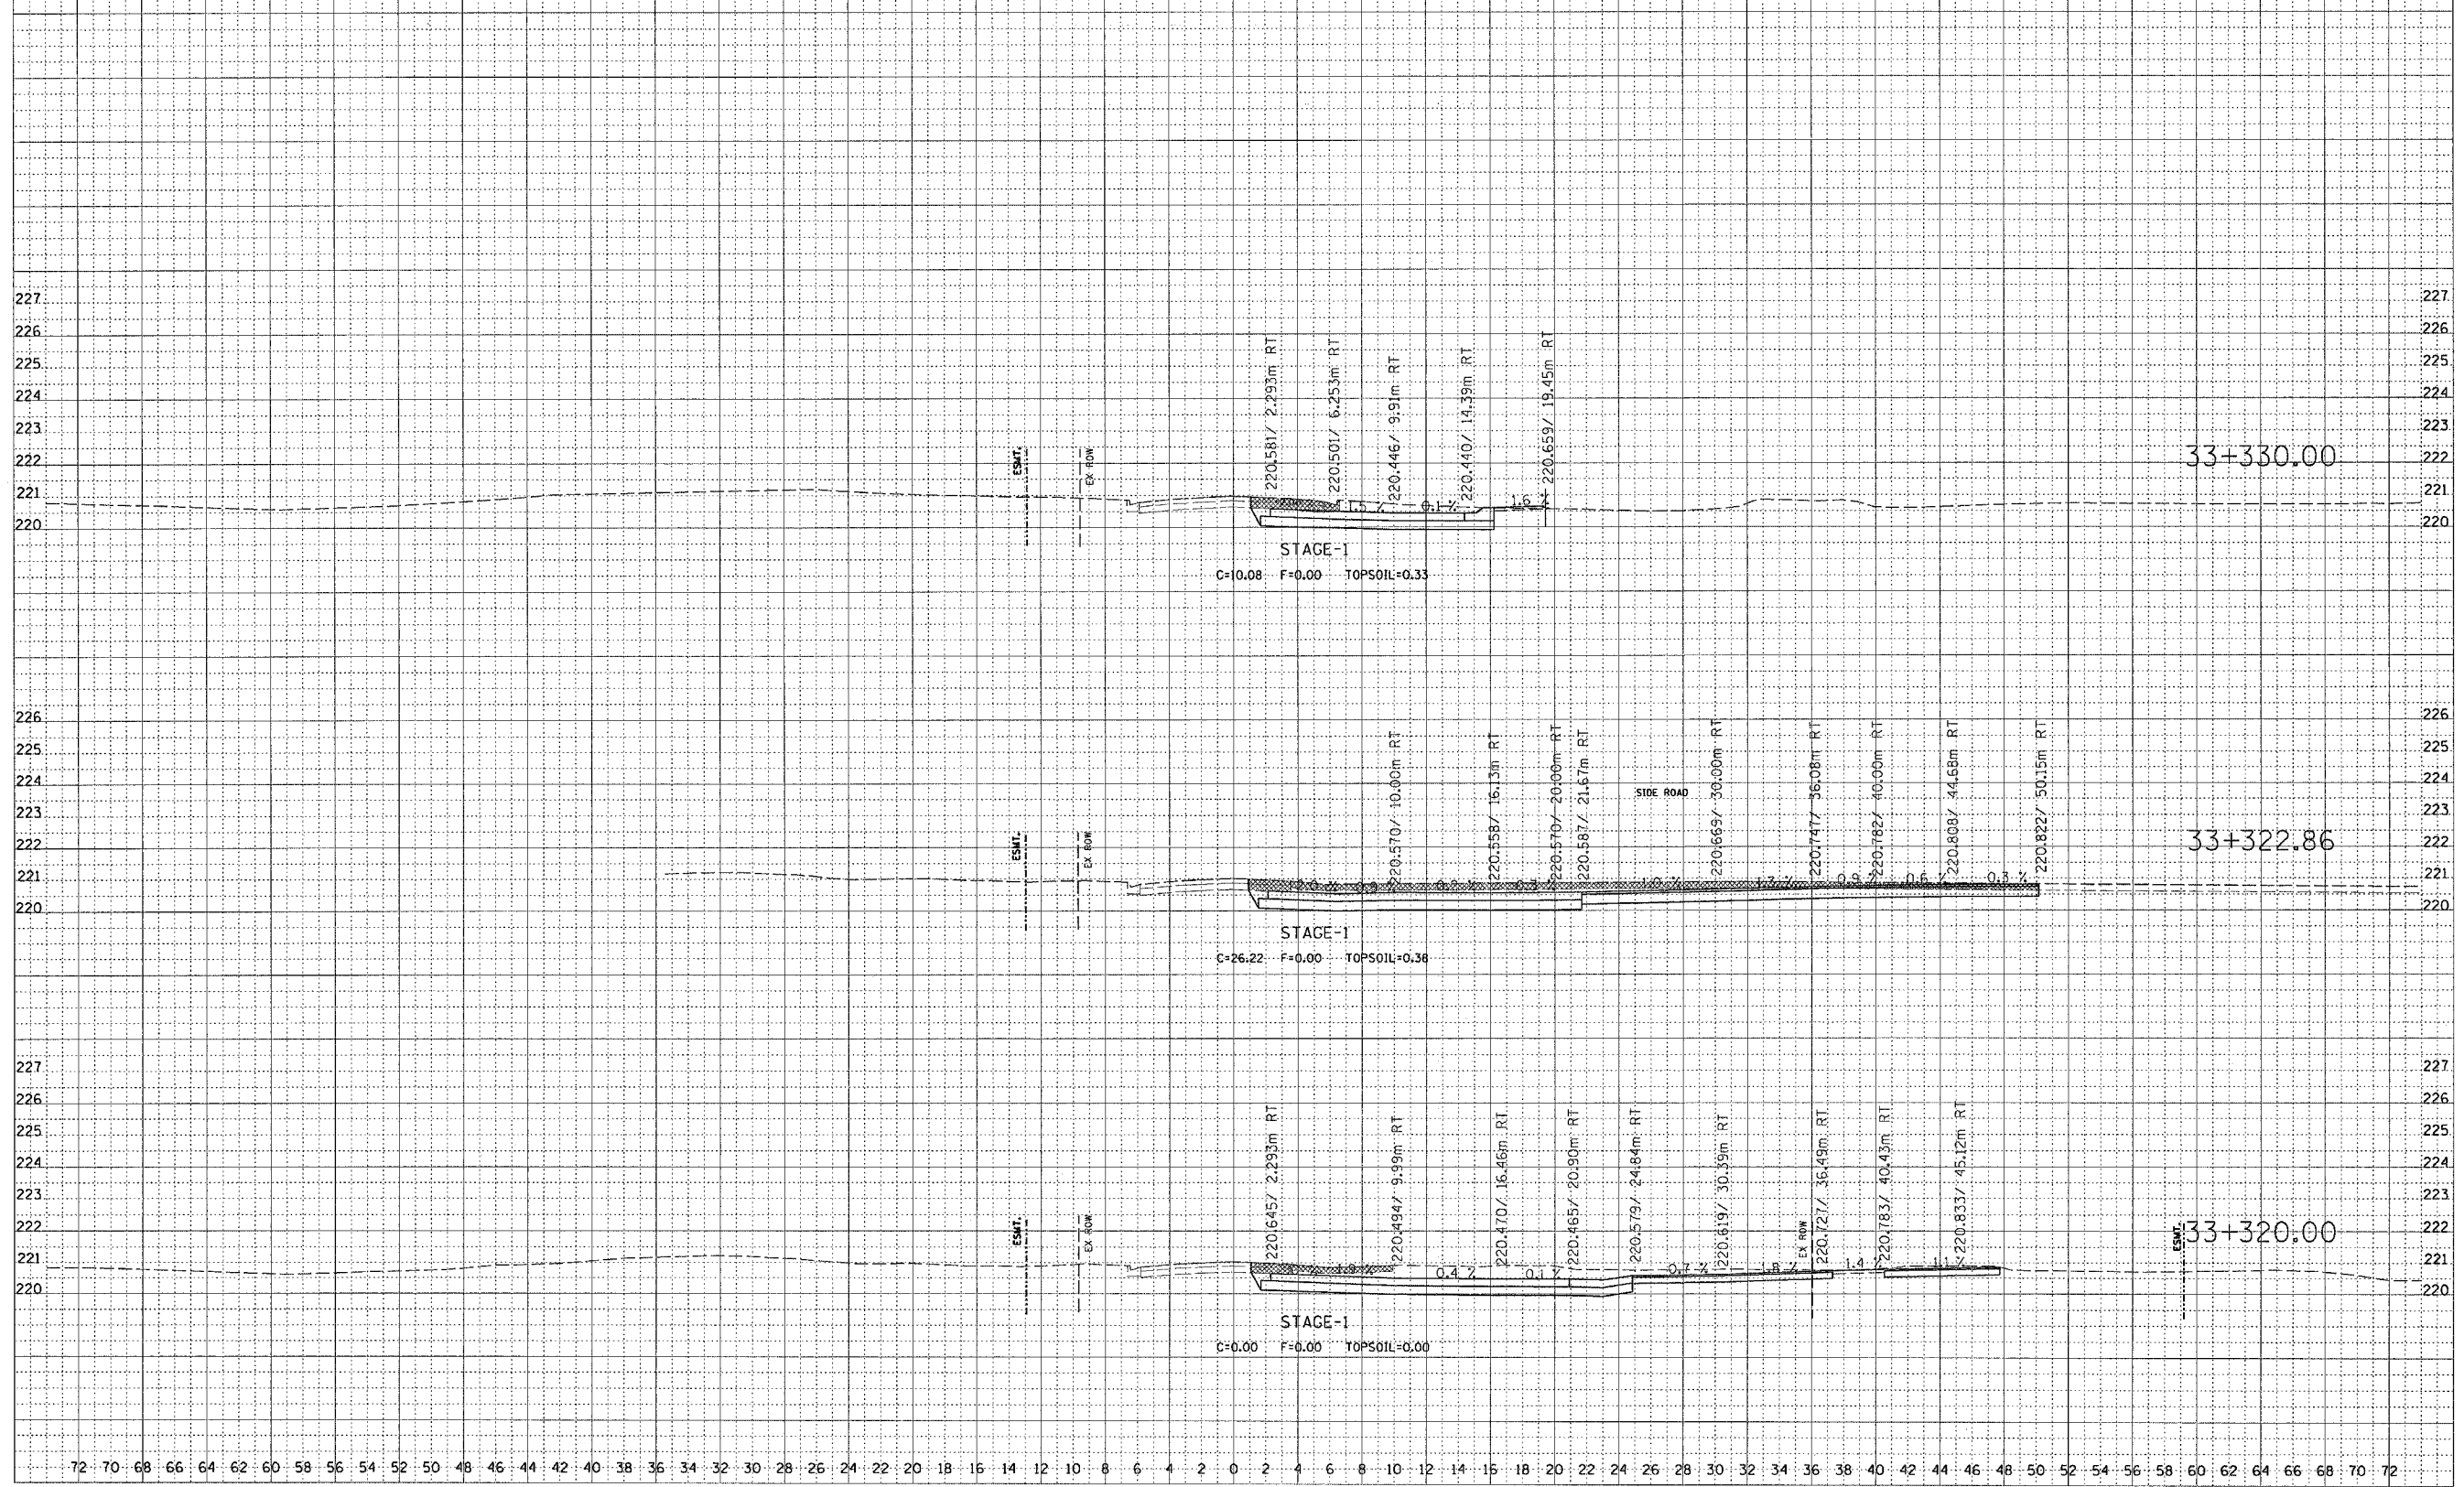

72 70 68 66 64 62 60 58 56 54 52 50 48 46 44 42 40 38 36 34 32 30 28 26 24 22 20 18 16 14 12 10 8 6 4 2 0 2 4 6 8 10 12 14 16 18 20 22 24 26 28 30 32 34 36 38 40 42 44 46 48 50 52 54 56 58 60 62 64 66 68 70 72

STAGE 1