


F.A.P. RTE.	SECTION	COUNTY	TOTAL SHEETS	SHEET NO.
742	37R-2	OGLE	389	197
STA.		TO STA.		
FED. ROAD DIST. NO.		ILLINOIS FED. AID PROJECT		

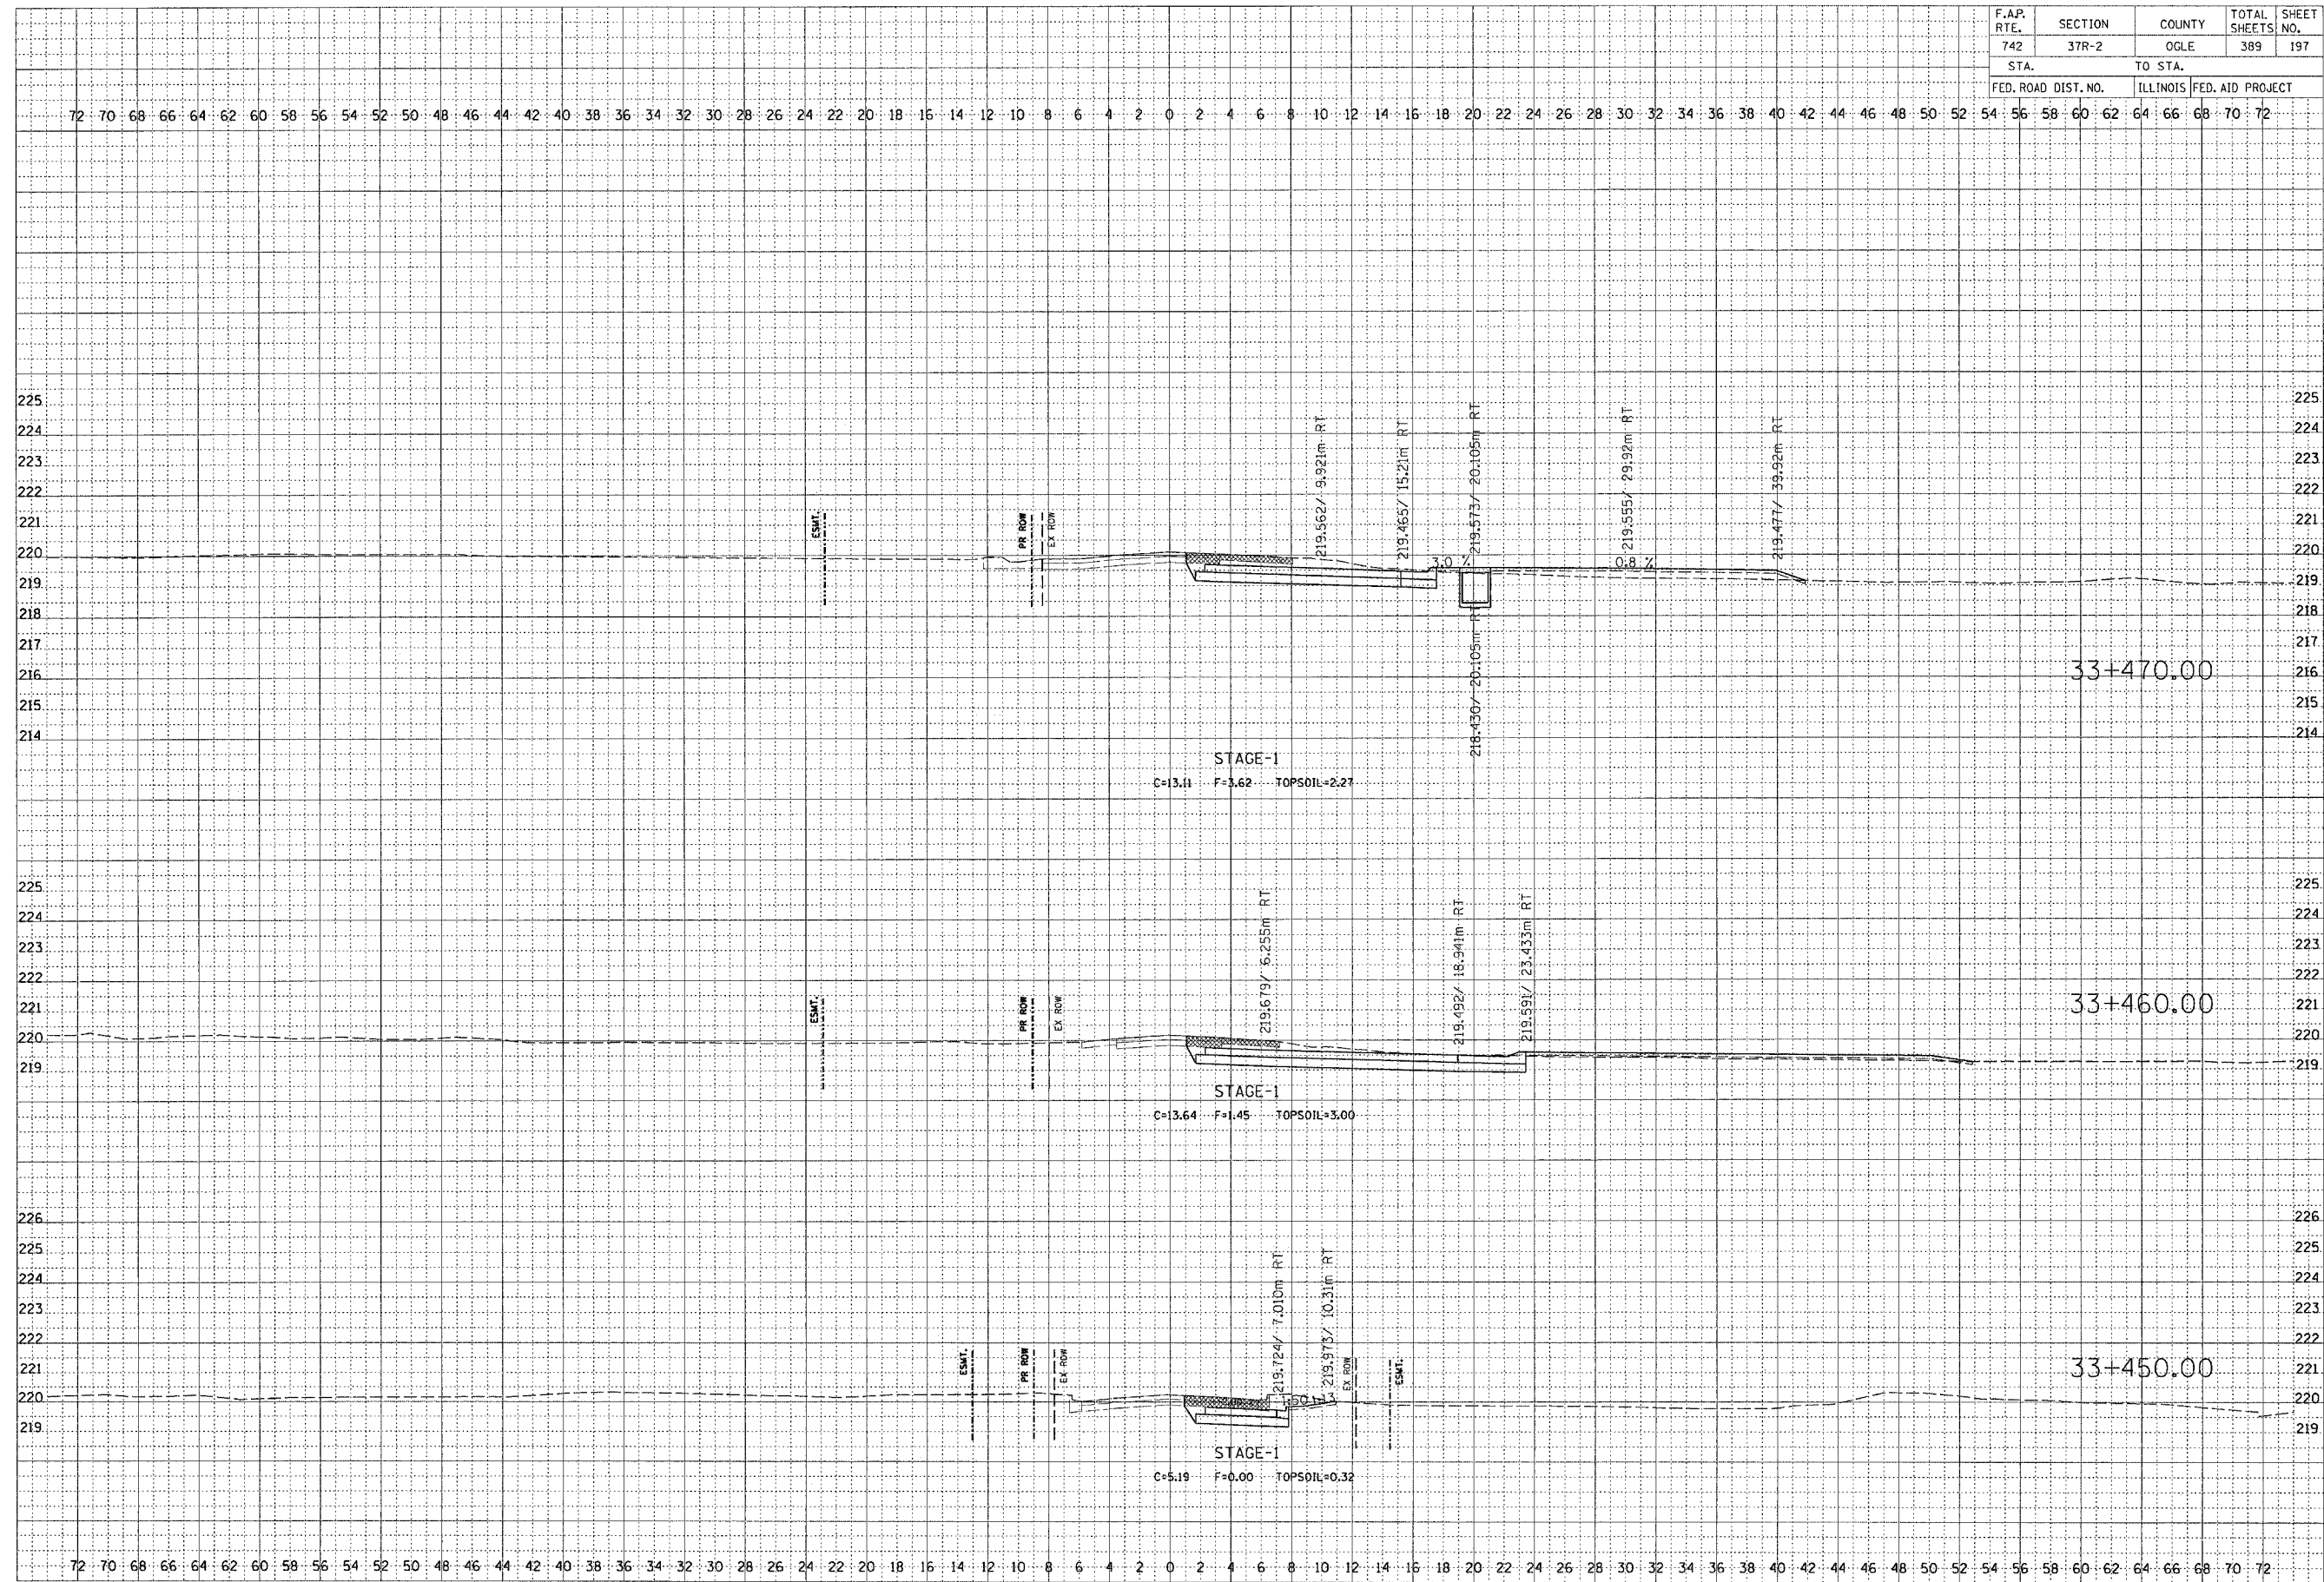

BY	DATE

ORIGINAL SURVEY	DATE

BY	DATE

ORIGINAL SURVEY	DATE

STAGE 1