


F.A.P. RTE.	SECTION	COUNTY	TOTAL SHEETS	SHEET NO.
742	37R-2	OGLE	389	200
STA.		TO STA.		
FED. ROAD DIST. NO.		ILLINOIS	FED. AID PROJECT	

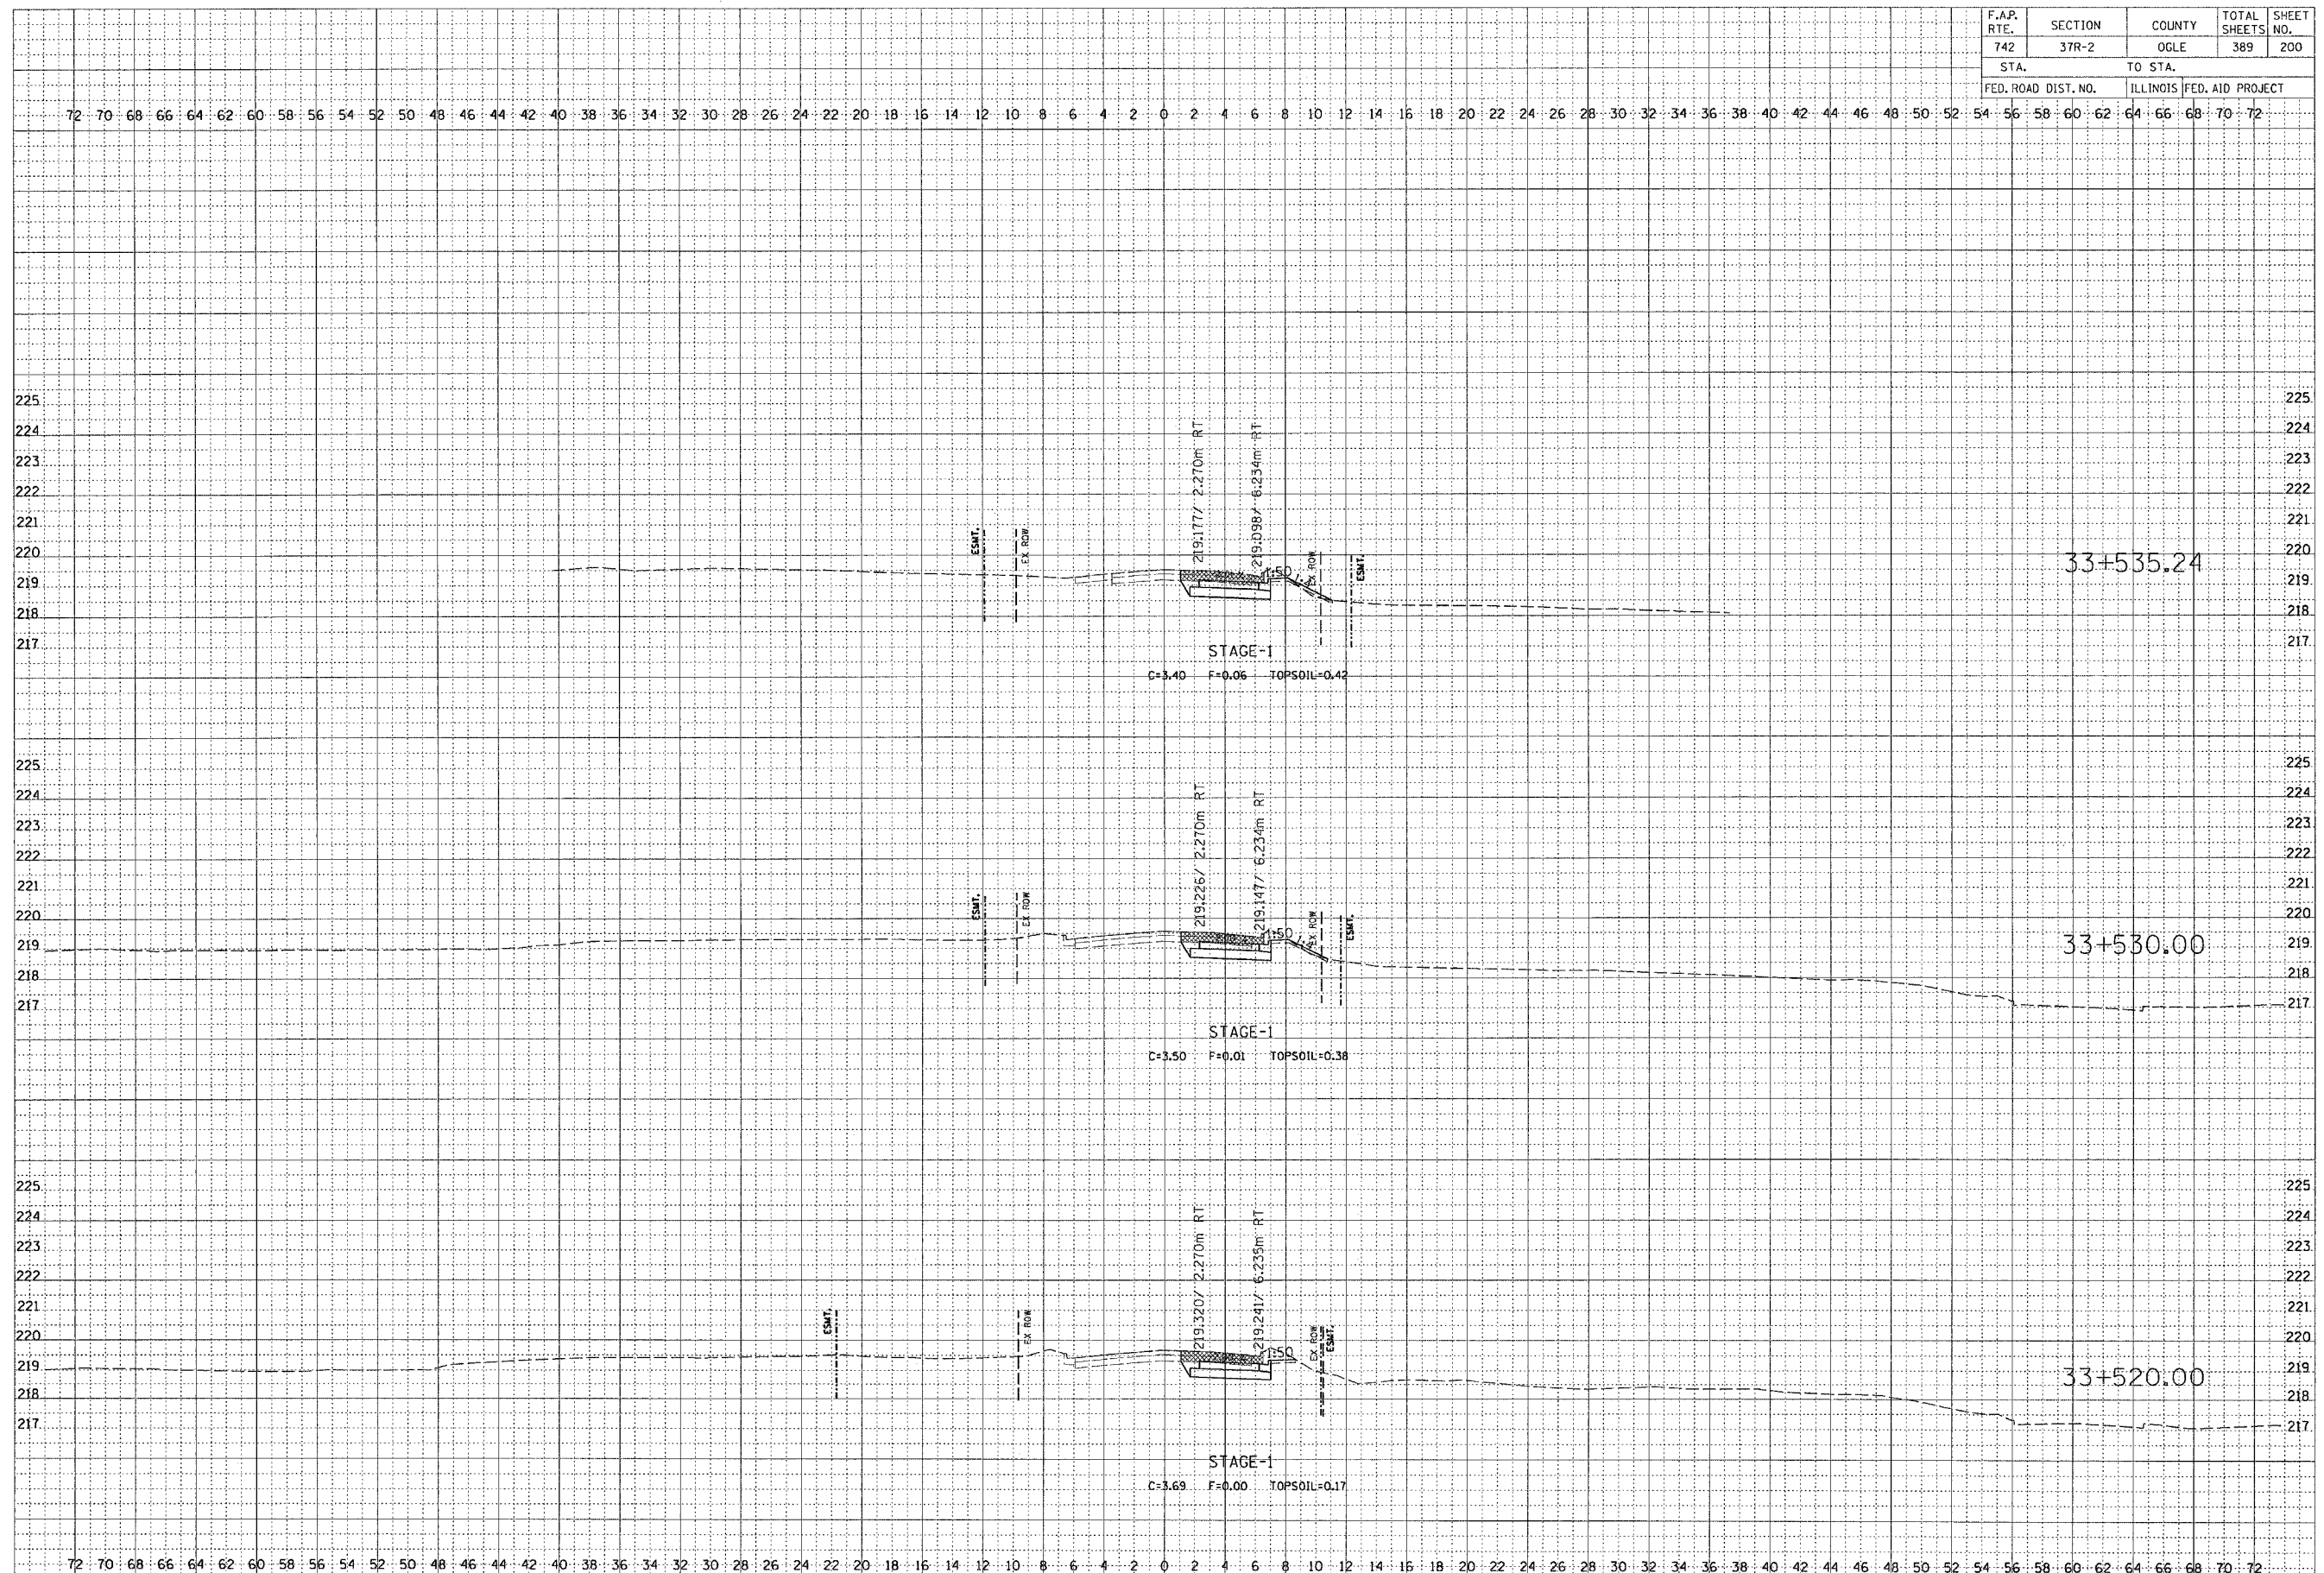

FINAL SURVEY DATE: _____
 SURVEYED BY: _____
 CHECKED BY: _____
 NOTE BOOK NO. _____
 AREAS CHECKED: _____

ORIGINAL SURVEY DATE: _____
 SURVEYED BY: _____
 CHECKED BY: _____
 NOTE BOOK NO. _____
 AREAS CHECKED: _____

STAGE 1