

F.A.P. RTE.	SECTION	COUNTY	TOTAL SHEETS	SHEET NO.
742	37R-2	OGLE	389	203
STA.		TO STA.		
FED. ROAD DIST. NO.		ILLINOIS FED. AID PROJECT		

72 70 68 66 64 62 60 58 56 54 52 50 48 46 44 42 40 38 36 34 32 30 28 26 24 22 20 18 16 14 12 10 8 6 4 2 0 2 4 6 8 10 12 14 16 18 20 22 24 26 28 30 32 34 36 38 40 42 44 46 48 50 52 54 56 58 60 62 64 66 68 70 72

BY _____ DATE _____

FINAL SURVEY SURVEYED _____

NOTE BOOK NO. _____


AREAS CHECKED _____

BY _____ DATE _____

ORIGINAL SURVEY PLOTTED _____

NOTE BOOK NO. _____

AREAS CHECKED _____

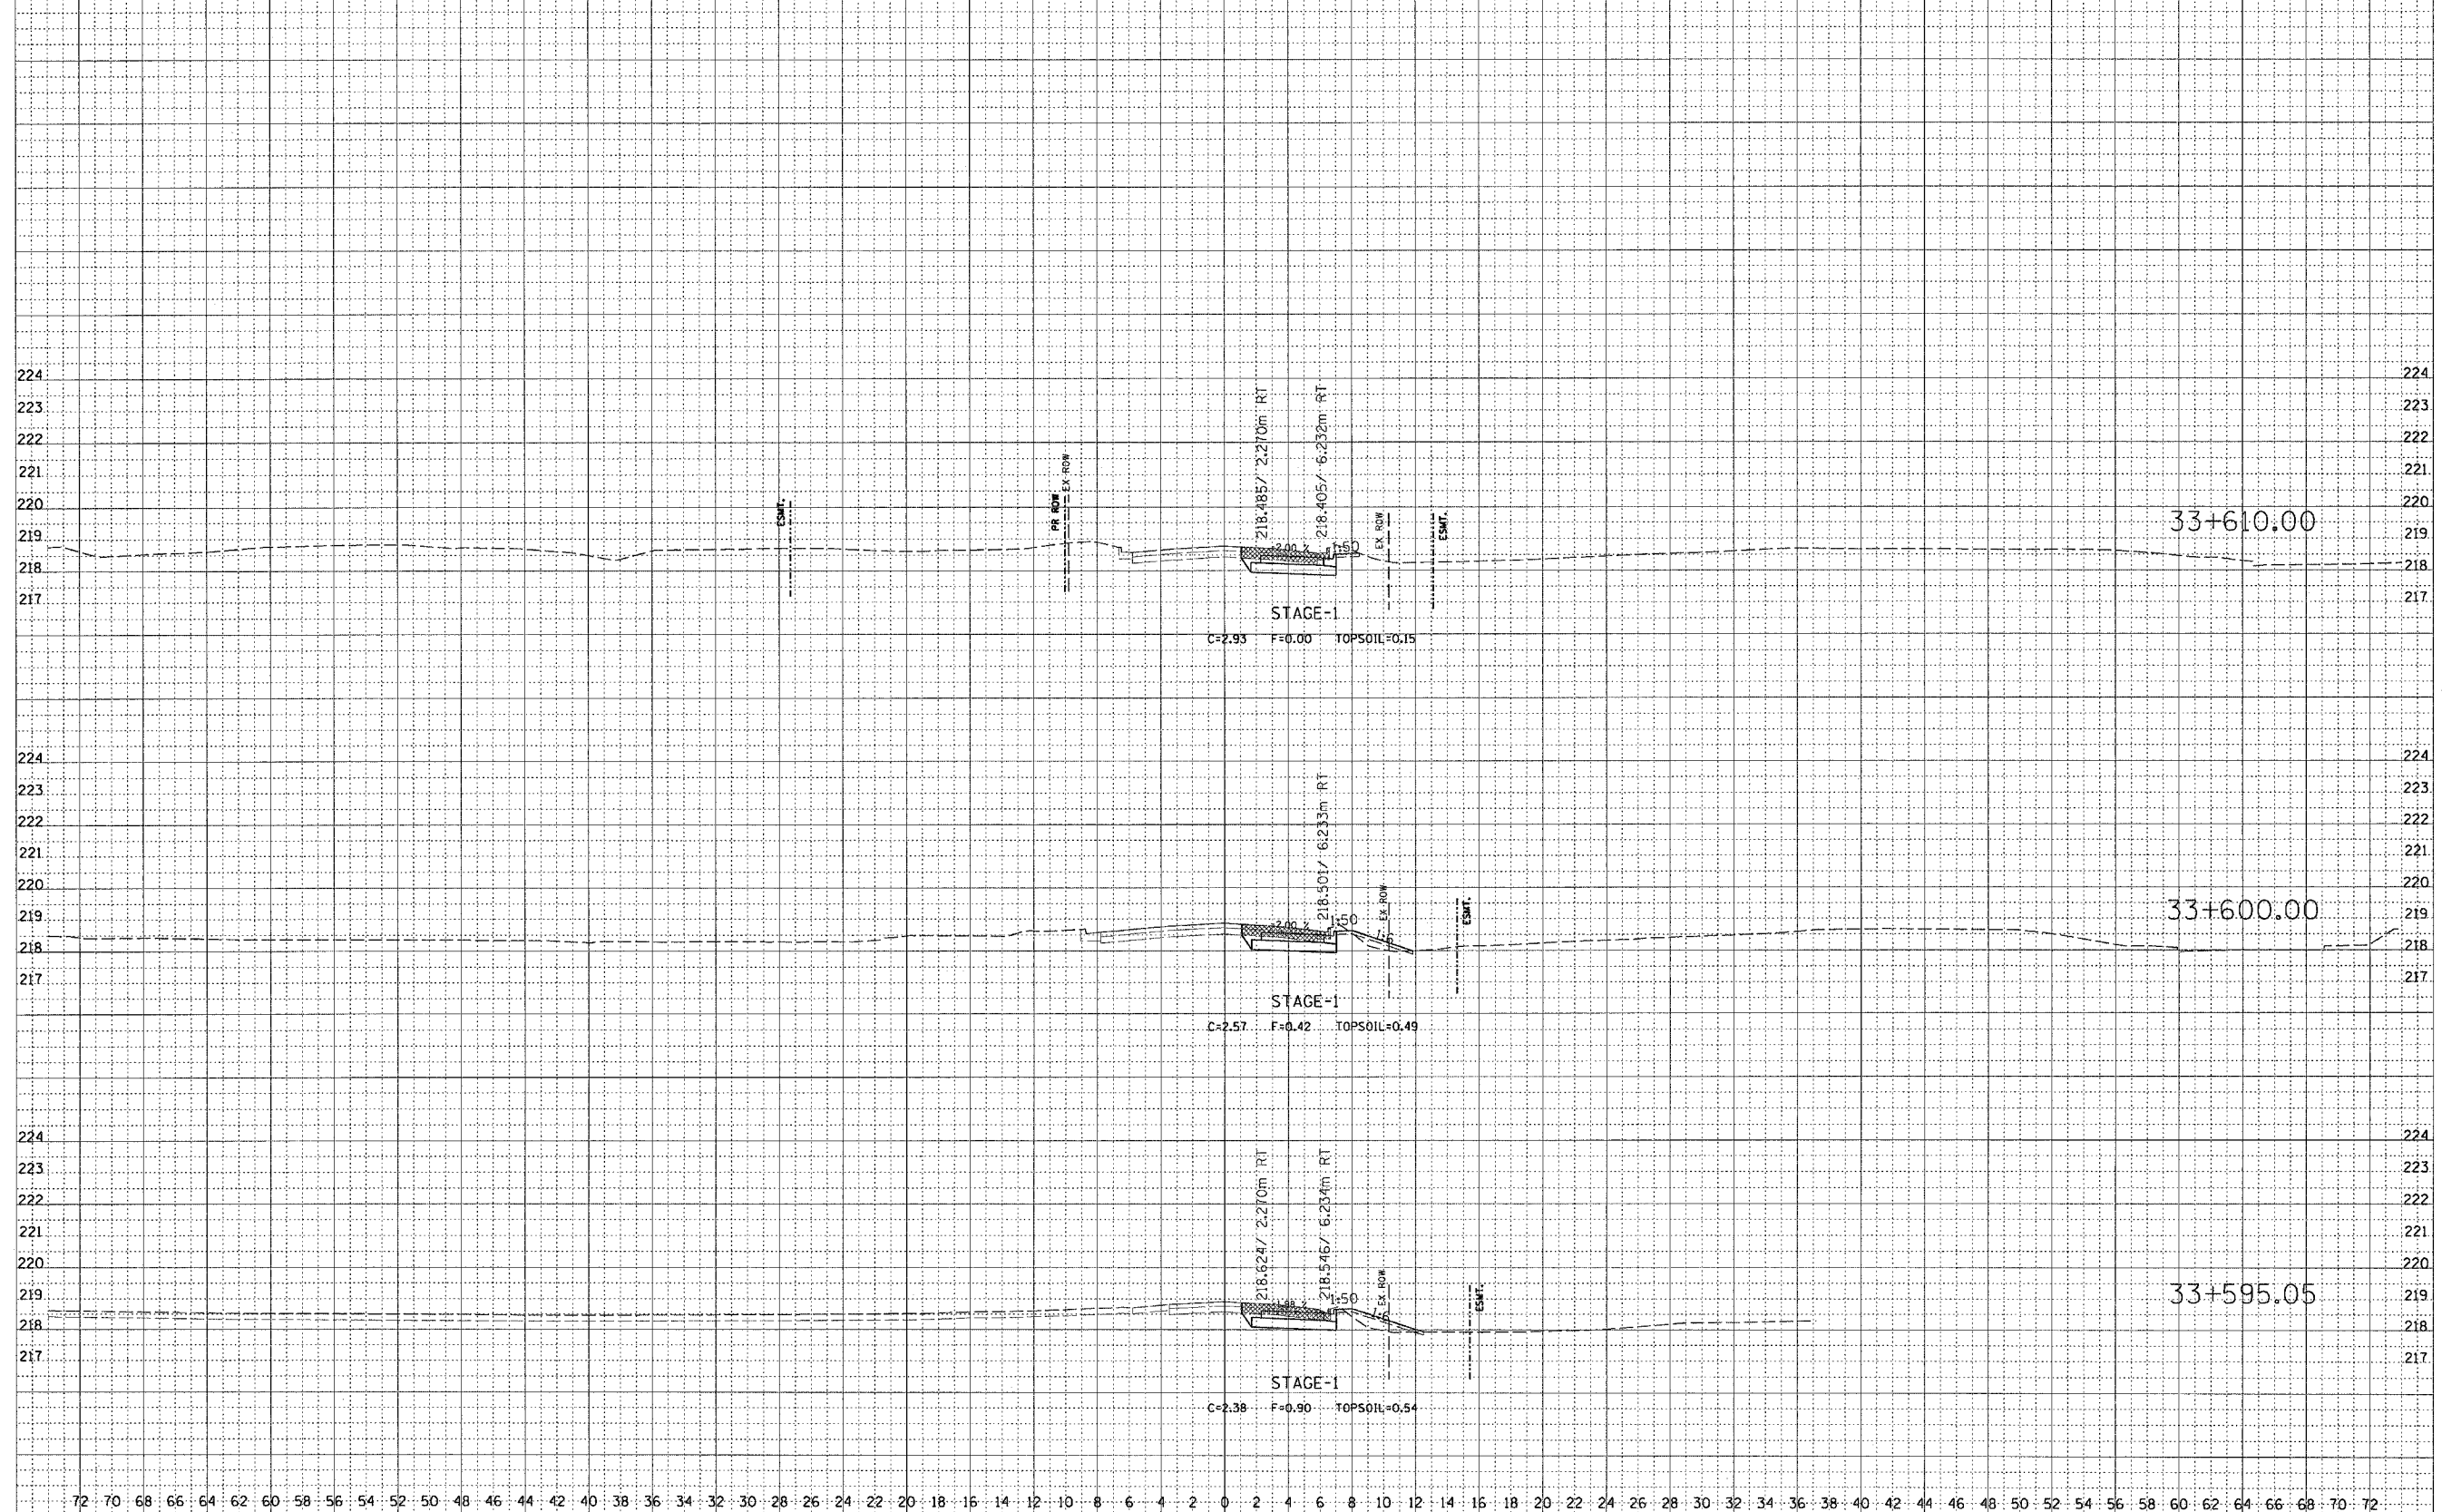

STAGE 1