

F.A.P. RTE.	SECTION	COUNTY	TOTAL SHEETS	SHEET NO.
742	37R-2	OGLE	389	213
STA.		TO STA.		
FED. ROAD DIST. NO.		ILLINOIS FED. AID PROJECT		

72 70 68 66 64 62 60 58 56 54 52 50 48 46 44 42 40 38 36 34 32 30 28 26 24 22 20 18 16 14 12 10 8 6 4 2 0 2 4 6 8 10 12 14 16 18 20 22 24 26 28 30 32 34 36 38 40 42 44 46 48 50 52 54 56 58 60 62 64 66 68 70 72

FINAL SURVEY NOTE BOOK NO. _____

DATE _____ BY _____

REVIEWED BY _____

PLOTTED BY _____

TEMPLATE NO. _____

AREAS CHECKED _____

AREAS CHECKED _____

ORIGINAL SURVEY NOTE BOOK NO. _____

DATE _____ BY _____


REVIEWED BY _____

PLOTTED BY _____

TEMPLATE NO. _____

AREAS CHECKED _____

AREAS CHECKED _____

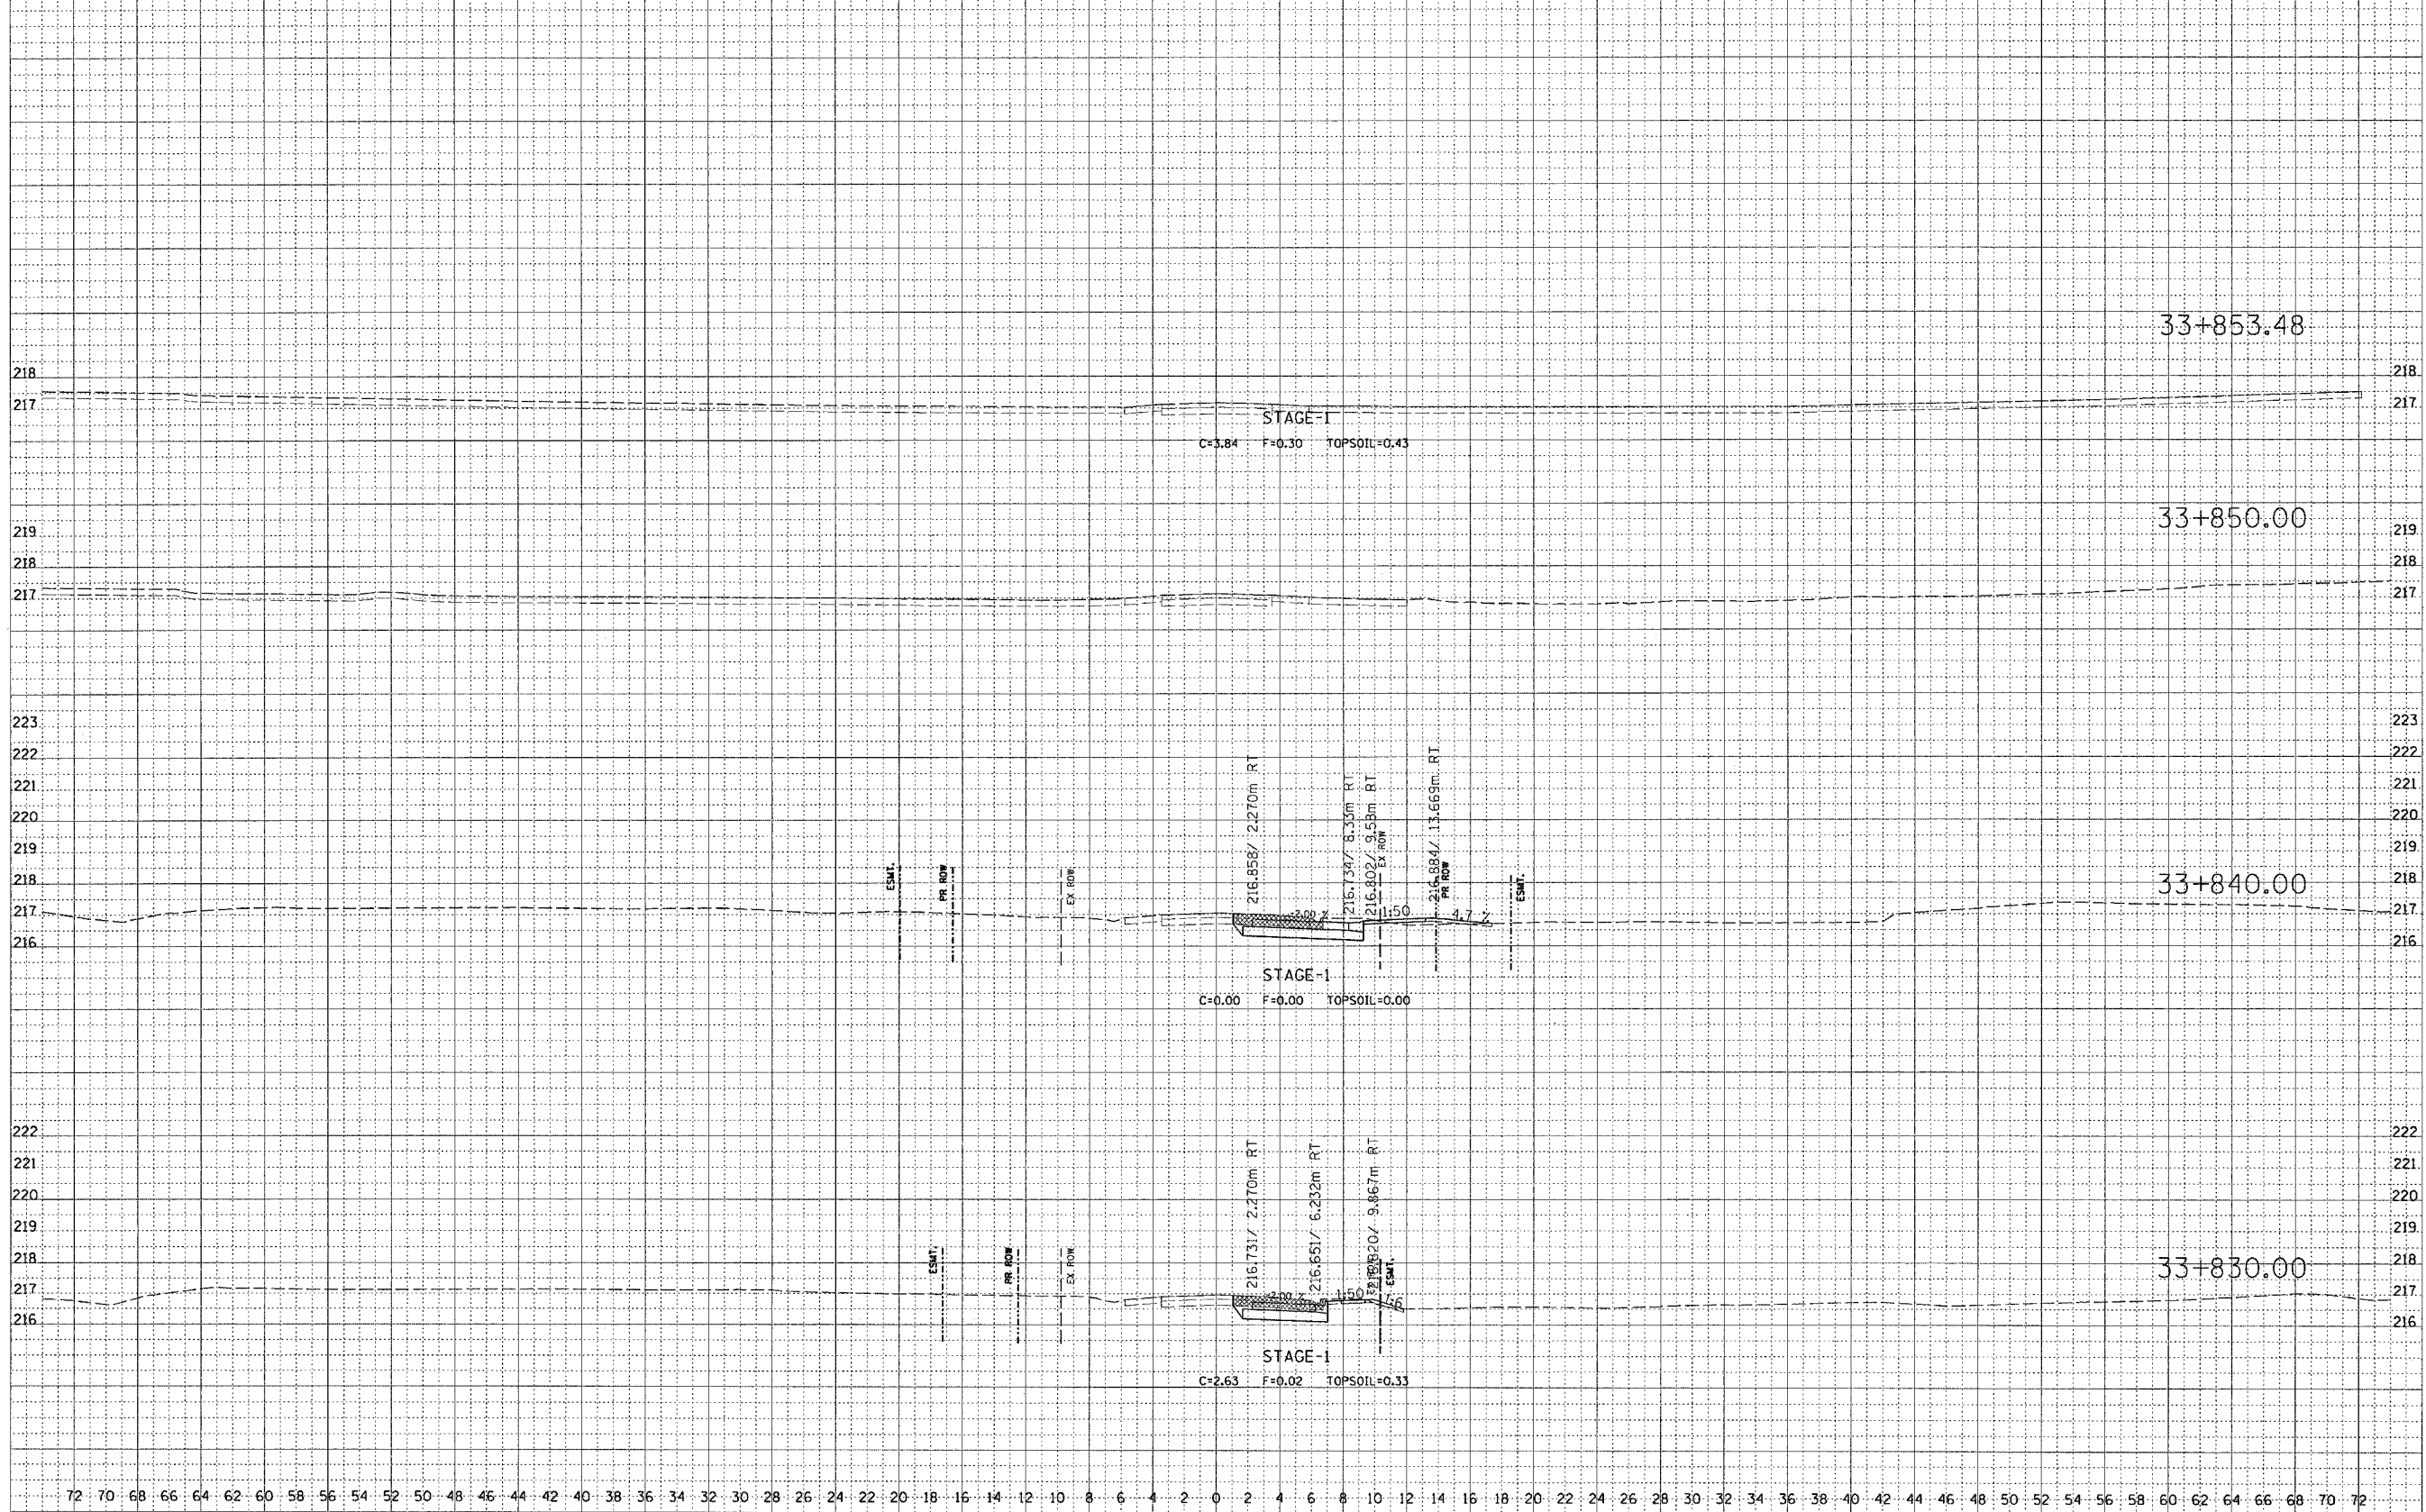

STAGE 1