


F.A.P. RTE.	SECTION	COUNTY	TOTAL SHEETS	SHEET NO.
742	37R-2	OGLE	389	249
STA. 72		TO STA. 72		
FED. ROAD DIST. NO.		ILLINOIS FED. AID PROJECT		

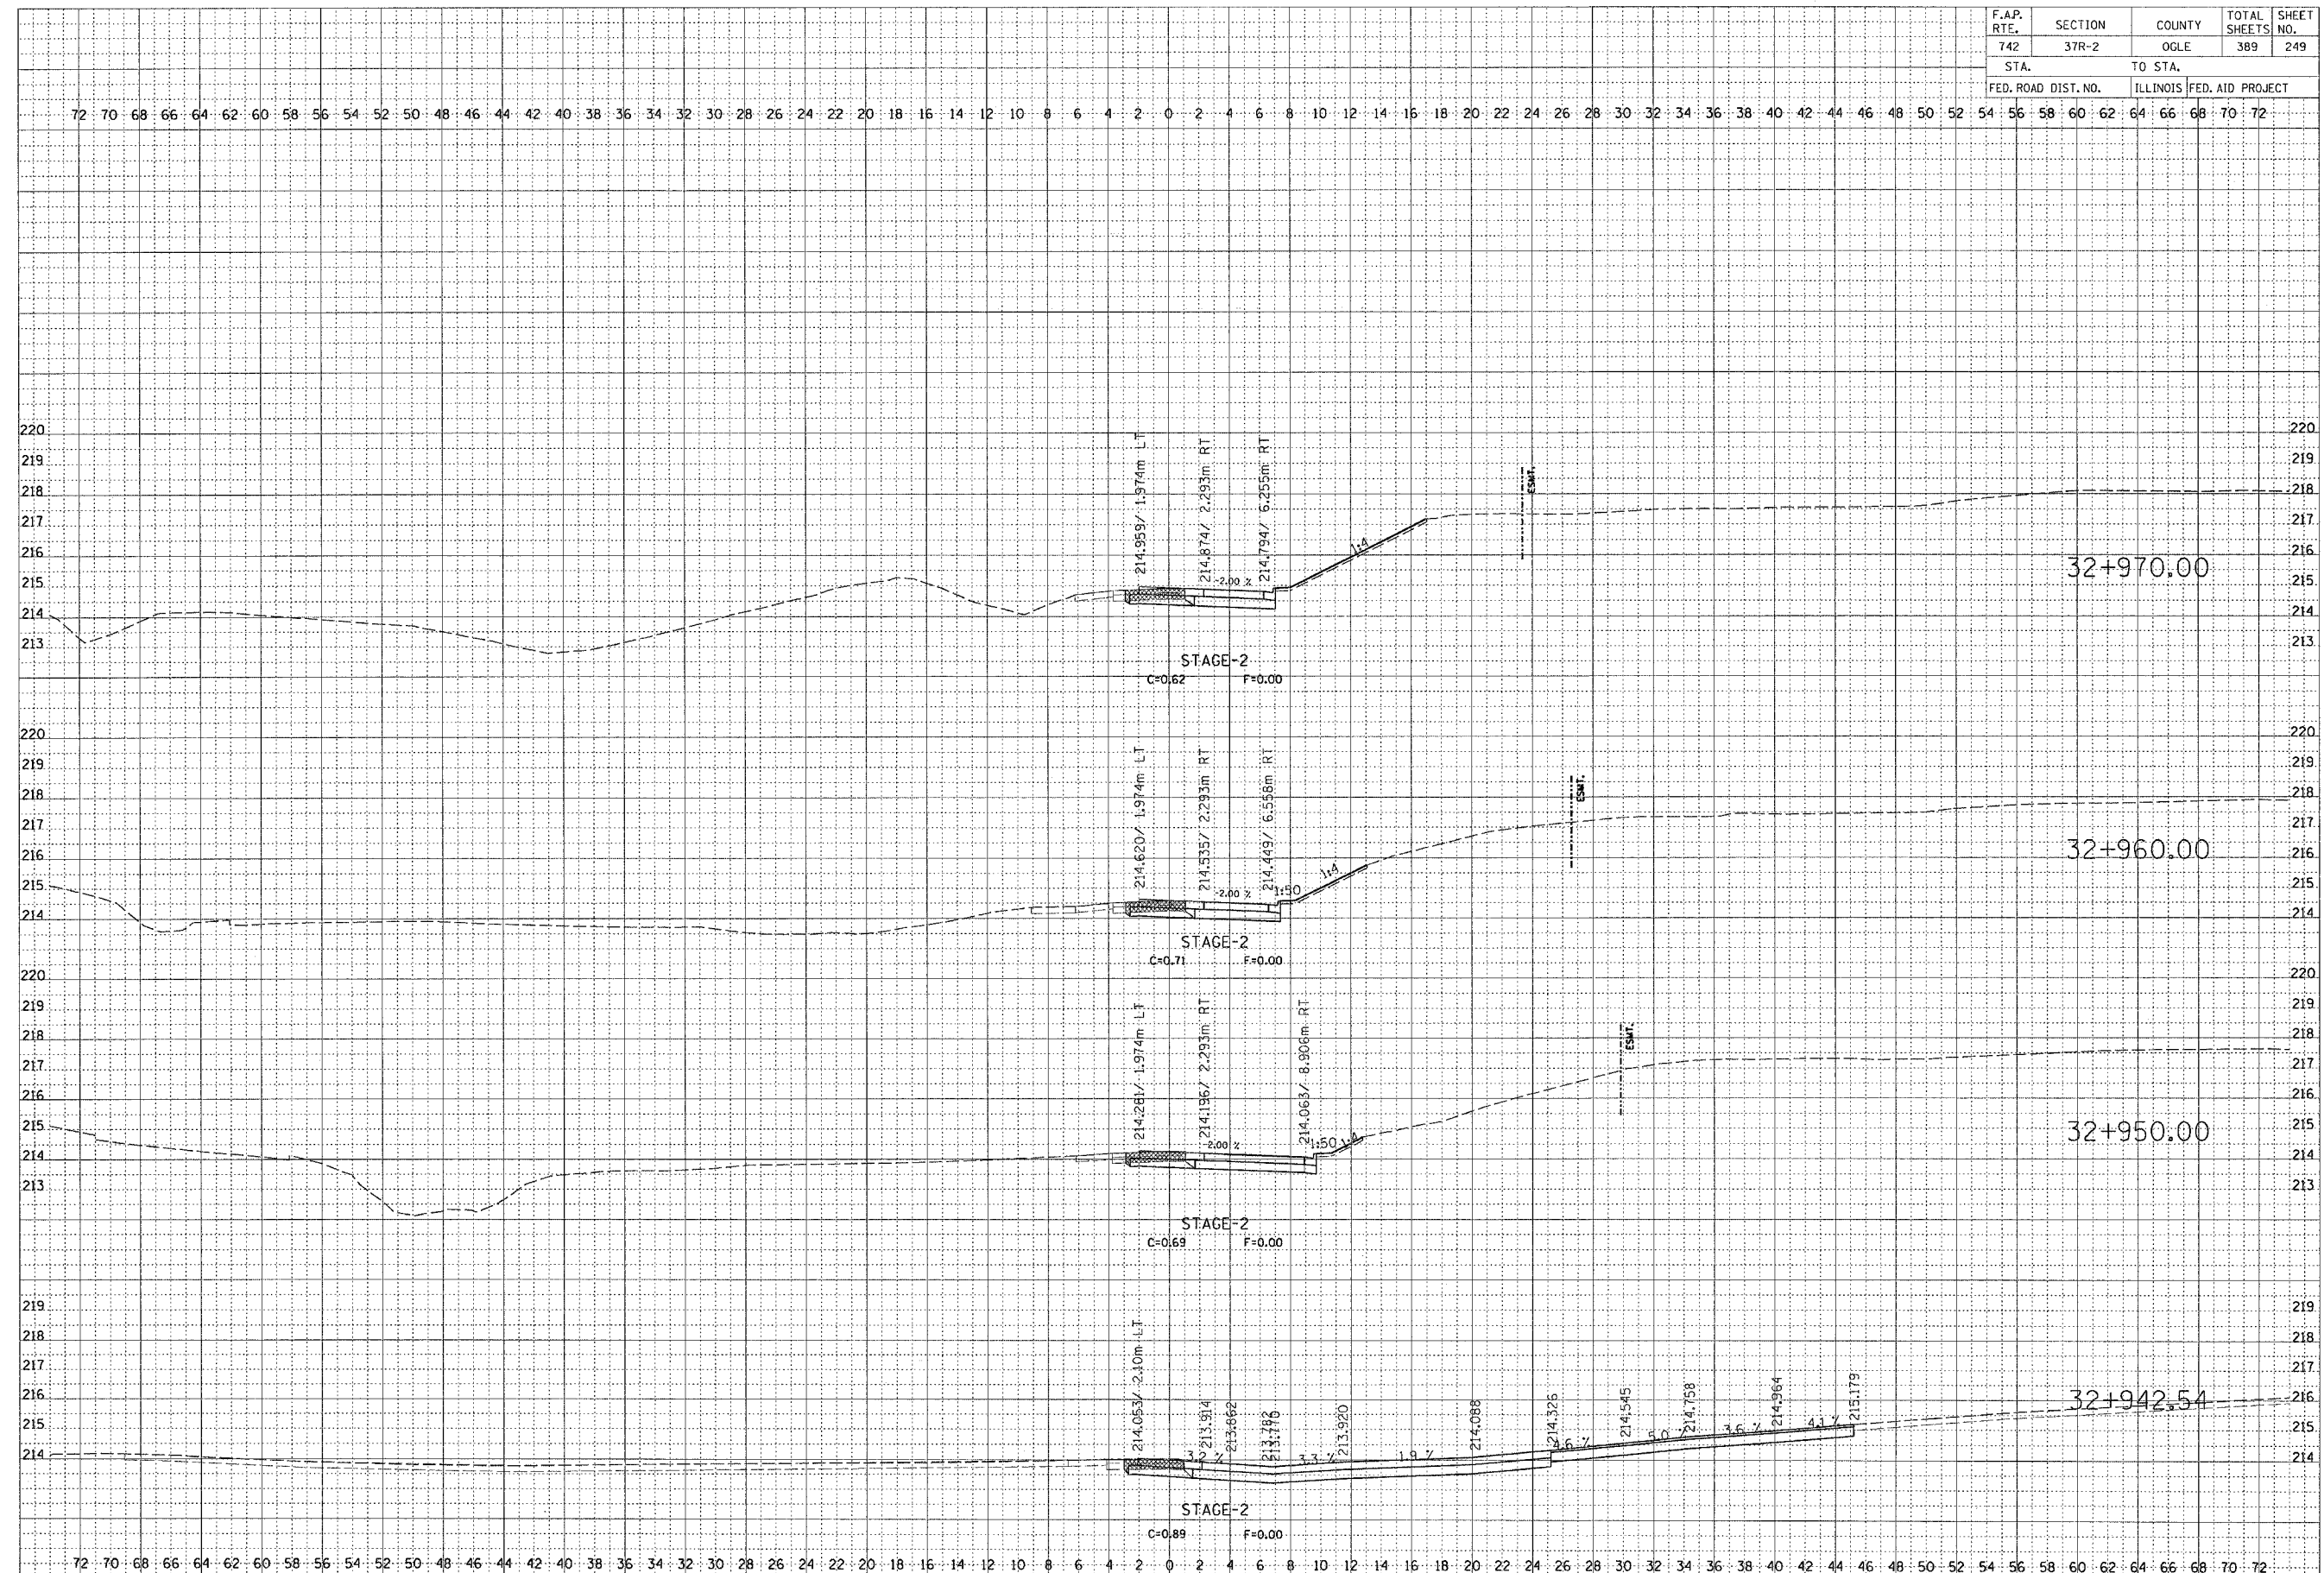

FINAL SURVEY
 SURVEYED PLOTTED
 NOTE BOOK REVISIONS
 NO. AREAS CHECKED

BY _____ DATE _____

ORIGINAL SURVEY
 SURVEYED PLOTTED
 NOTE BOOK REVISIONS
 NO. AREAS CHECKED

BY _____ DATE _____

STAGE 2