


F.A.P. RTE.	SECTION	COUNTY	TOTAL SHEETS	SHEET NO.
742	37R-2	OGLE	389	252
STA.		TO STA.		
FED. ROAD DIST. NO.		ILLINOIS	FED. AID PROJECT	

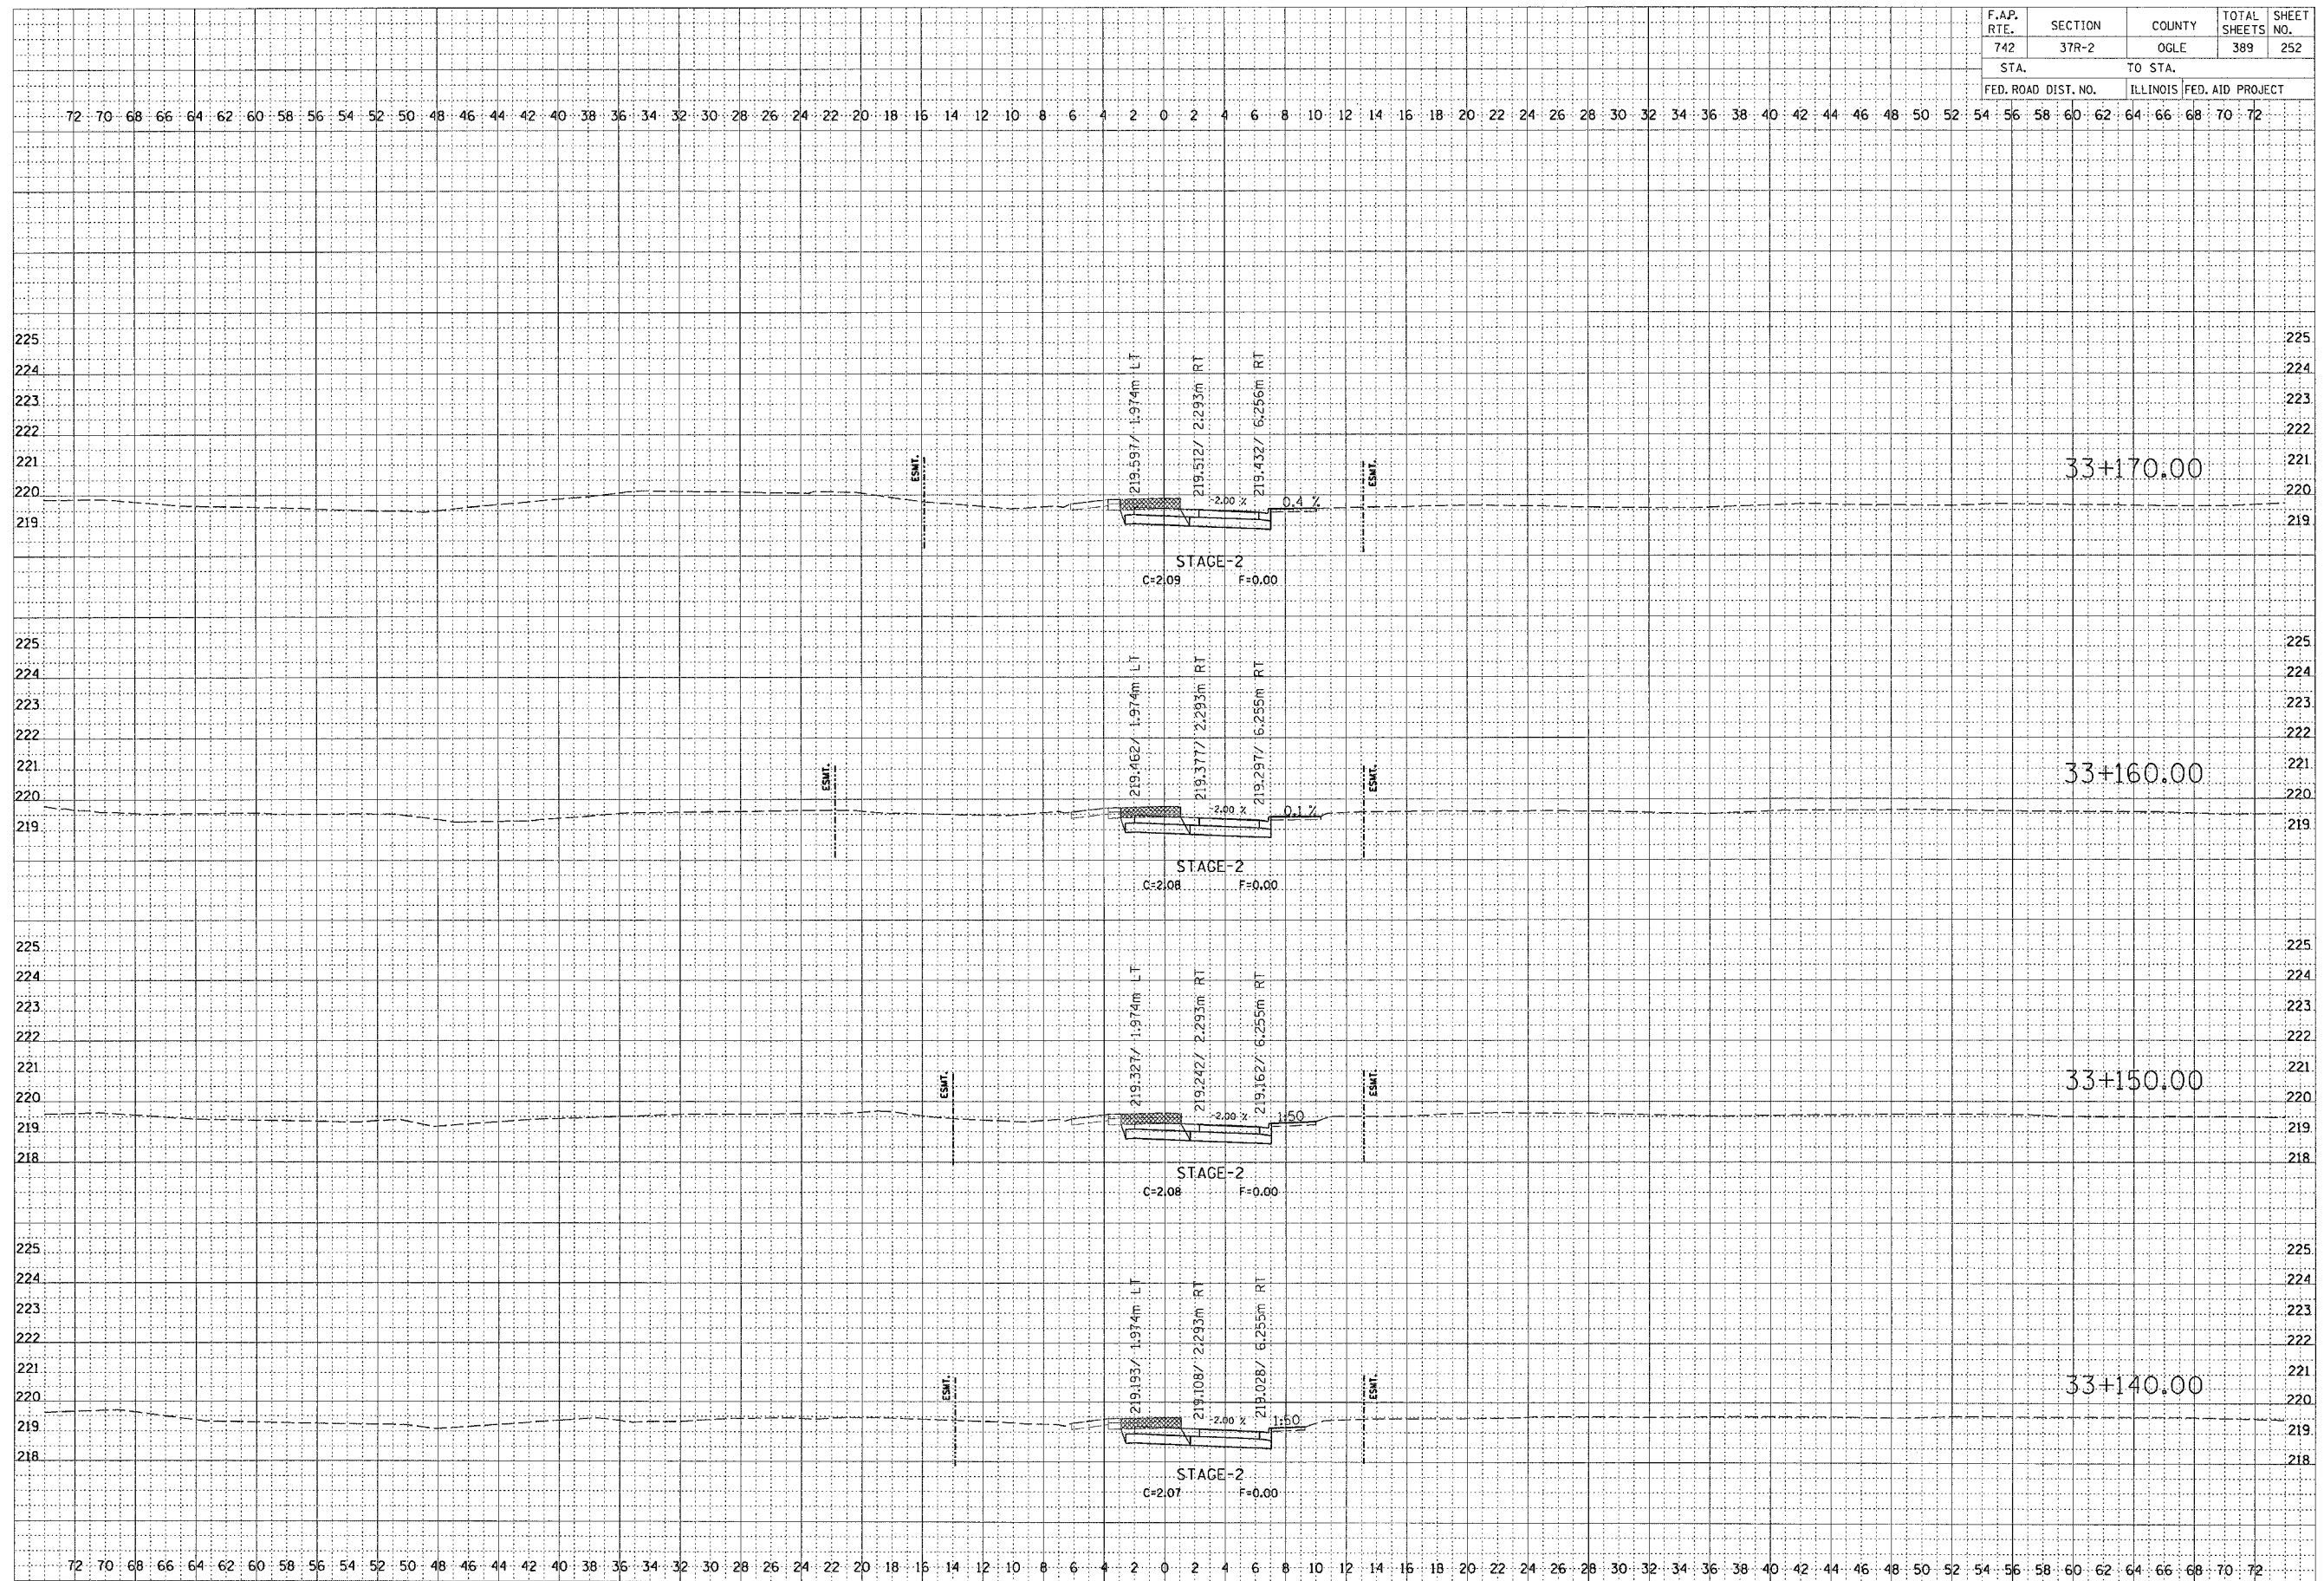

FINAL SURVEY CHECKED BY: \_\_\_\_\_ DATE: \_\_\_\_\_  
 SURVEY PLOTTED BY: \_\_\_\_\_  
 TEMPLATE NO. \_\_\_\_\_  
 NOTE BOOK NO. \_\_\_\_\_  
 AREAS CHECKED: \_\_\_\_\_

ORIGINAL SURVEY CHECKED BY: \_\_\_\_\_ DATE: \_\_\_\_\_  
 SURVEY PLOTTED BY: \_\_\_\_\_  
 TEMPLATE NO. \_\_\_\_\_  
 NOTE BOOK NO. \_\_\_\_\_  
 AREAS CHECKED: \_\_\_\_\_

# STAGE 2