


F.A.P. RTE.	SECTION	COUNTY	TOTAL SHEETS	SHEET NO.
742	37R-2	OGLE	389	253
STA. 72 TO STA. 54		ILLINOIS FED. AID PROJECT		

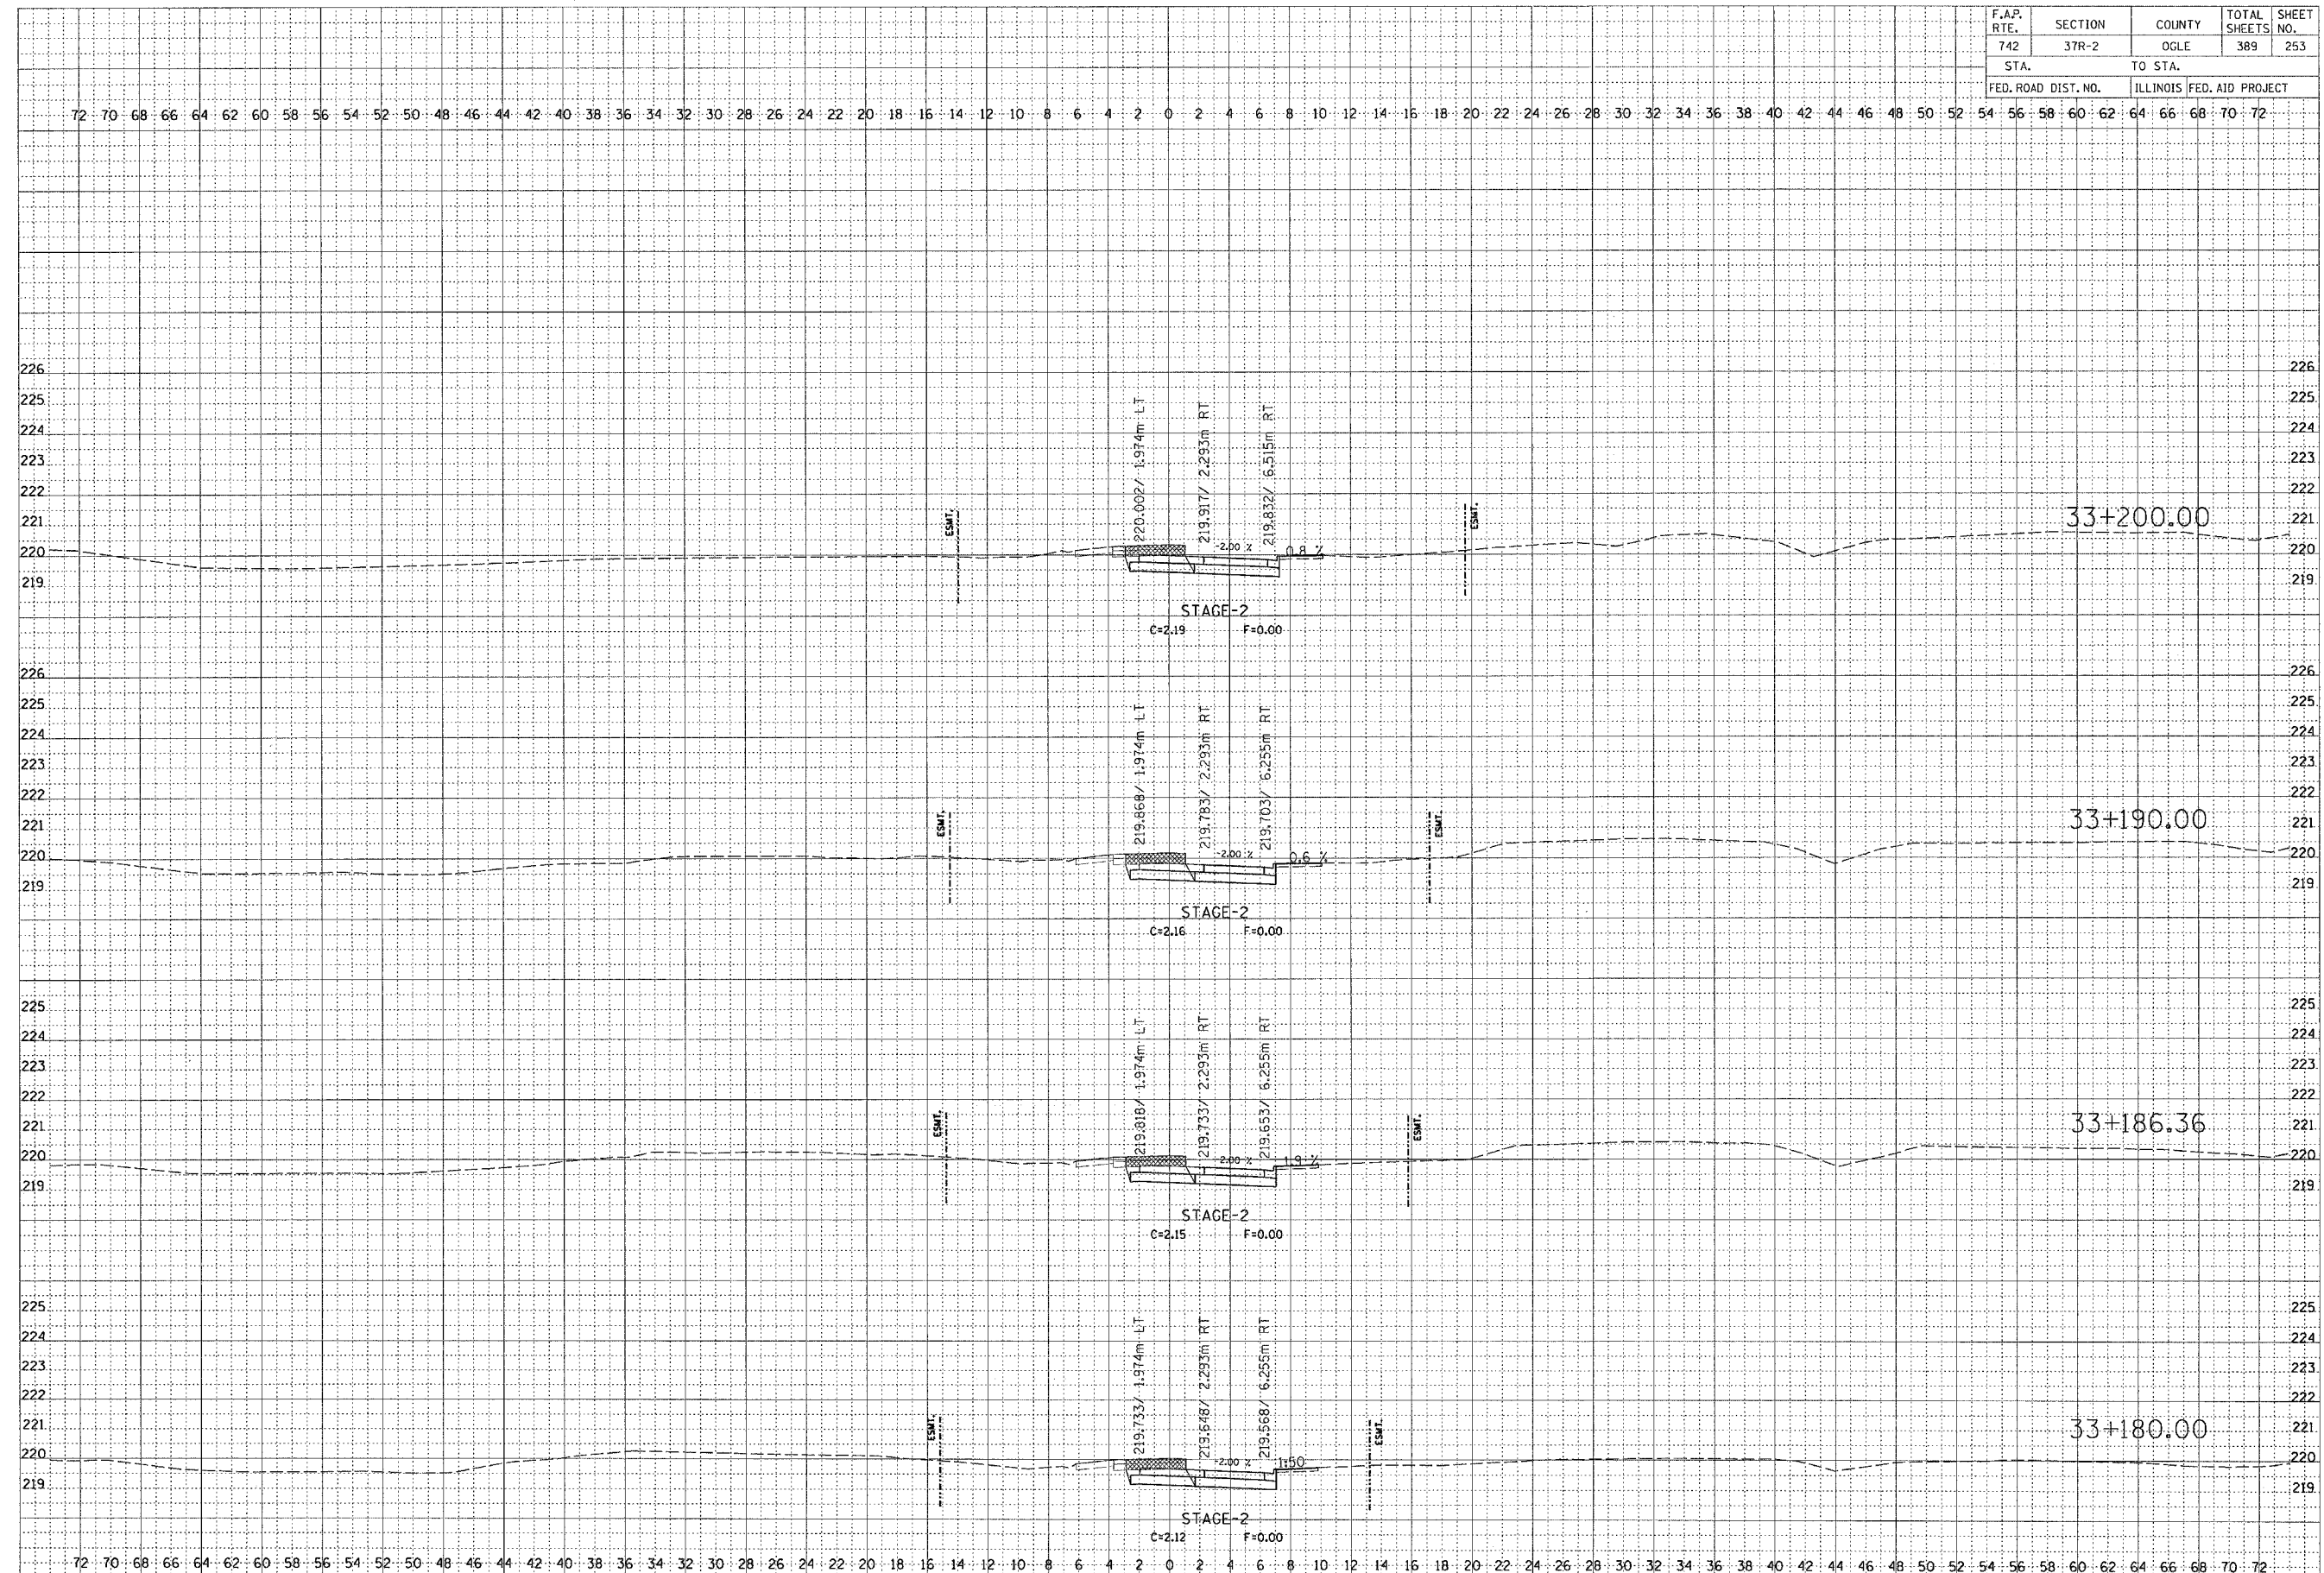

FINAL SURVEY	BY	DATE
REVISIONS		
NOTE BOOK NO.		
AREAS CHECKED		

ORIGINAL SURVEY	BY	DATE
REVISIONS		
NOTE BOOK NO.		
AREAS CHECKED		

STAGE 2