


| F.A.P. RTE. | SECTION | COUNTY | TOTAL SHEETS | SHEET NO. |
|---------------------|---------|---------------------------|--------------|-----------|
| 742 | 37R-2 | OGLE | 389 | 256 |
| STA. | | TO STA. | | |
| FED. ROAD DIST. NO. | | ILLINOIS FED. AID PROJECT | | |

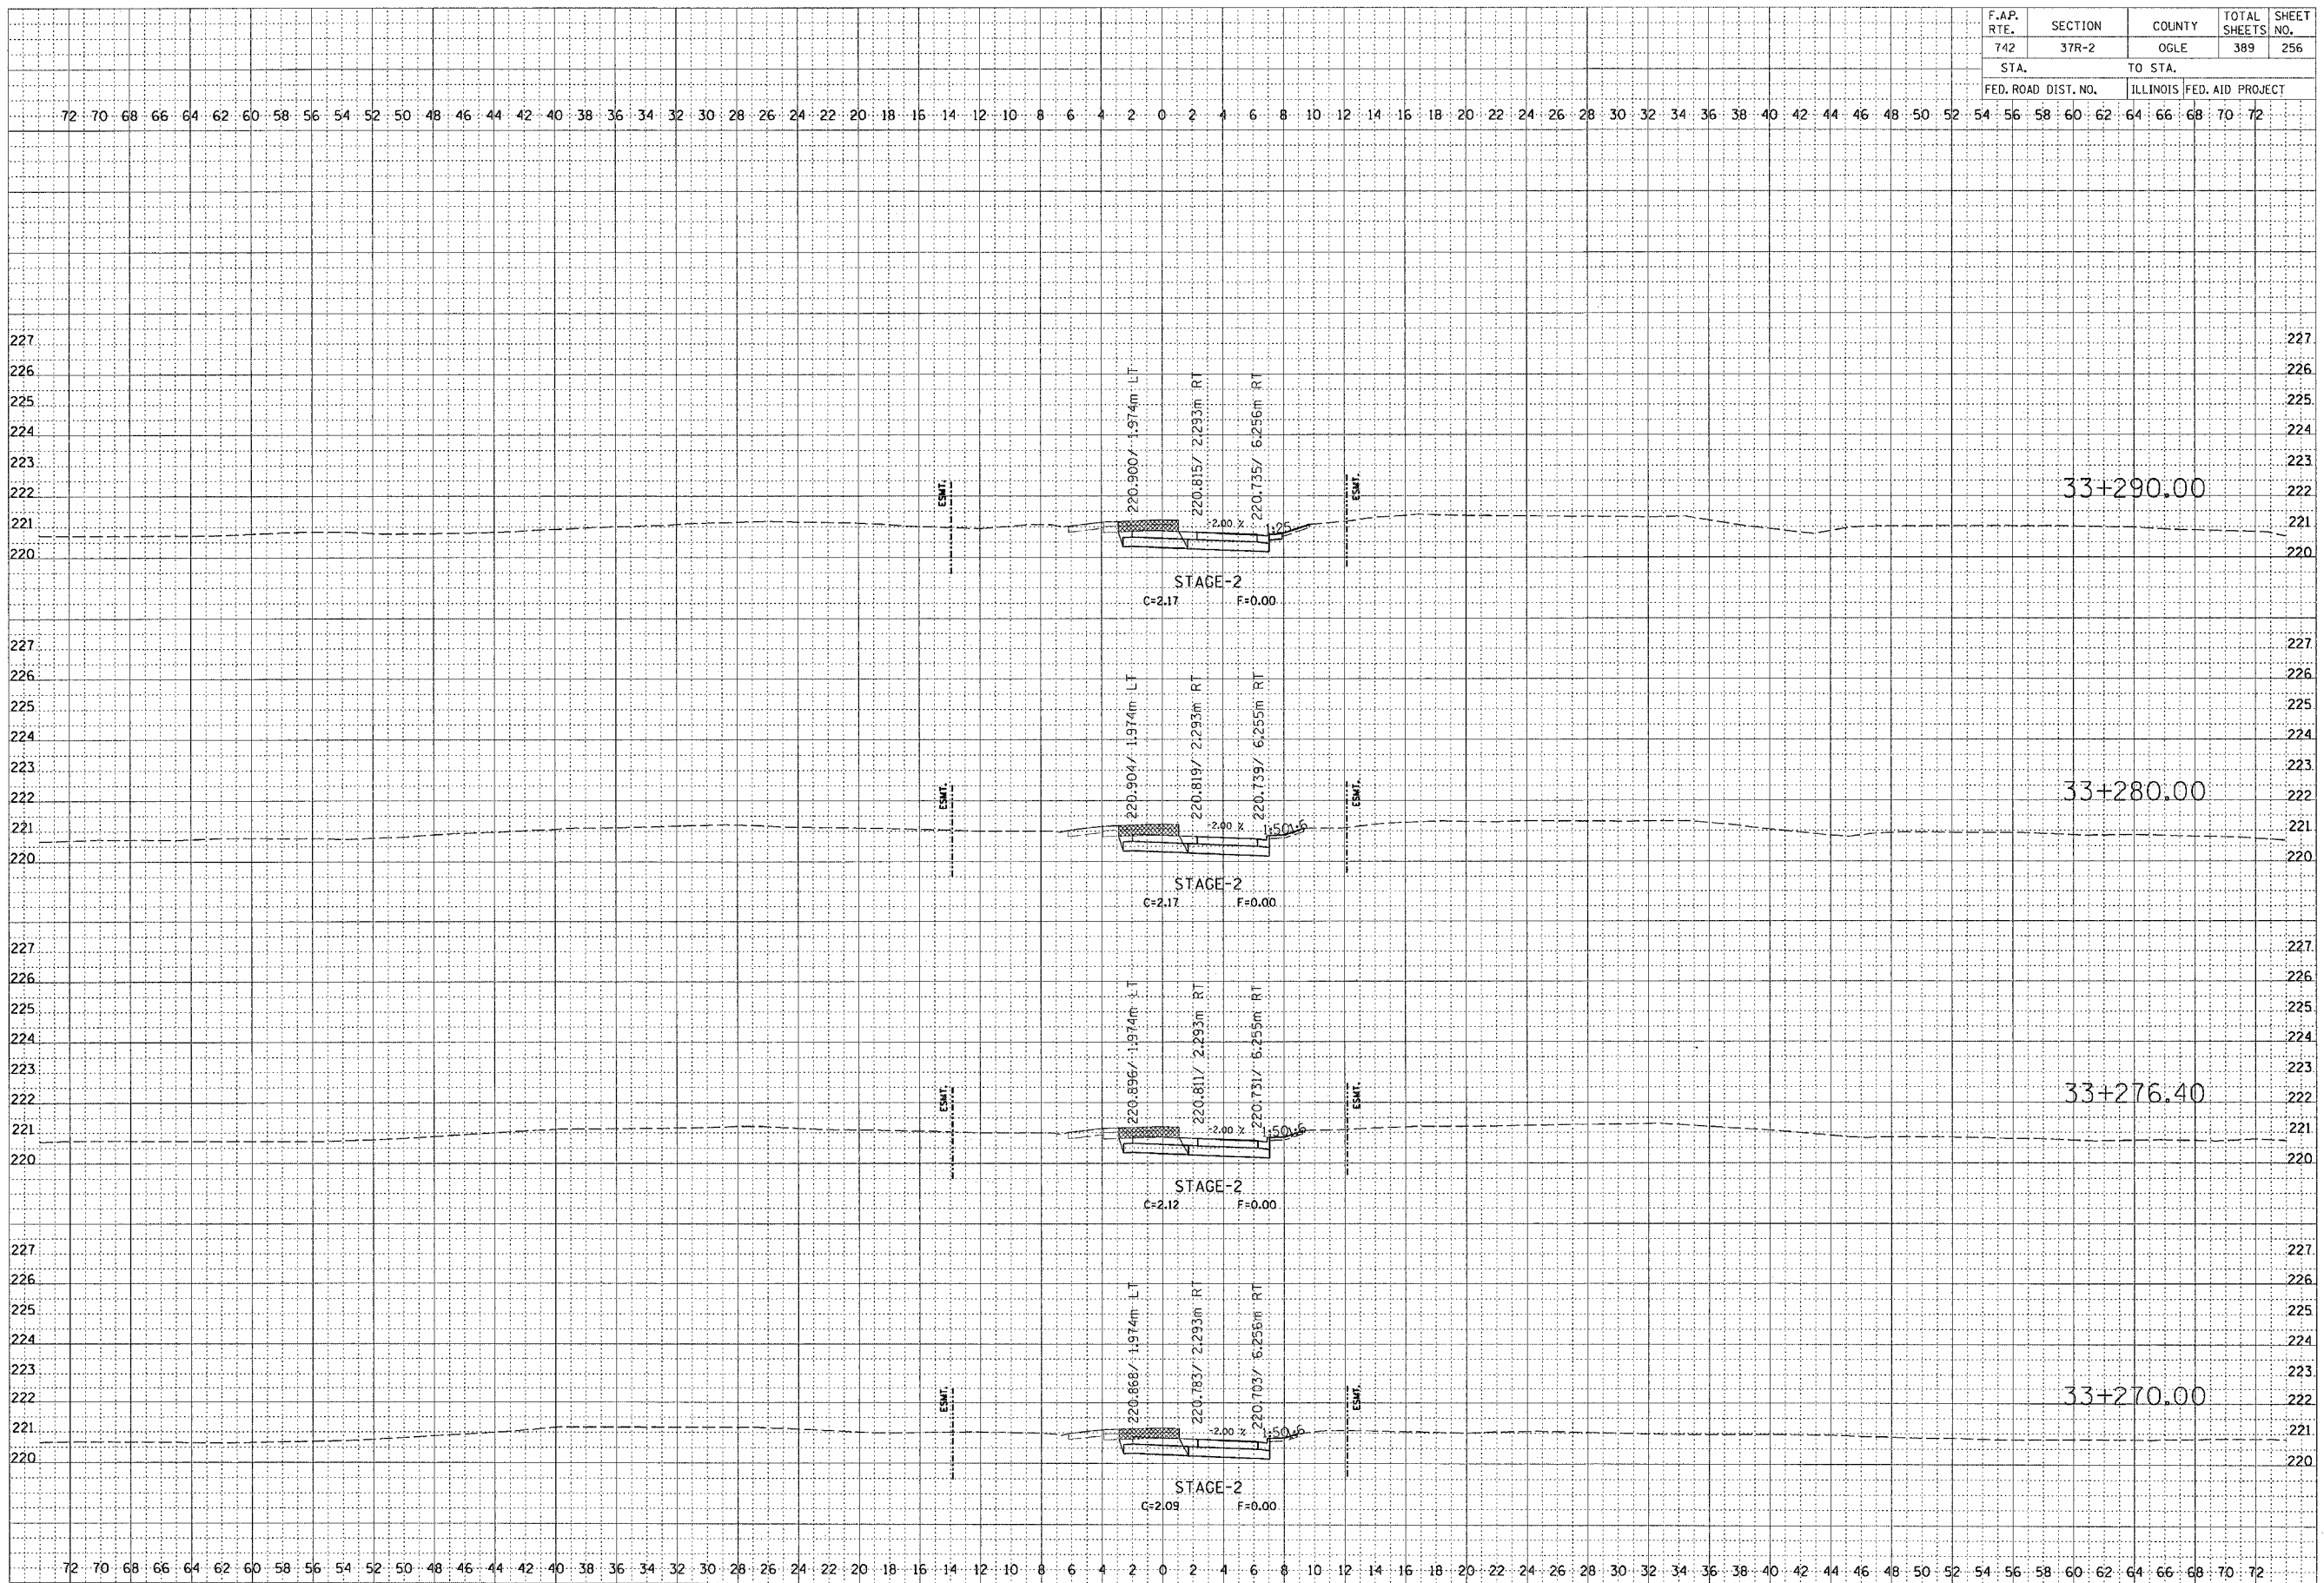

| | | |
|---------------|----|------|
| FINAL SURVEY | BY | DATE |
| SUBMITTED | | |
| PLOTTED | | |
| NOTE BOOK | | |
| AREAS CHECKED | | |

| | | |
|-----------------|----|------|
| ORIGINAL SURVEY | BY | DATE |
| SUBMITTED | | |
| PLOTTED | | |
| NOTE BOOK | | |
| AREAS CHECKED | | |

STAGE 2