


F.A.P. RTE.	SECTION	COUNTY	TOTAL SHEETS	SHEET NO.
742	37R-2	OGLE	389	257
STA.		TO STA.		
FED. ROAD DIST. NO.		ILLINOIS	FED. AID PROJECT	

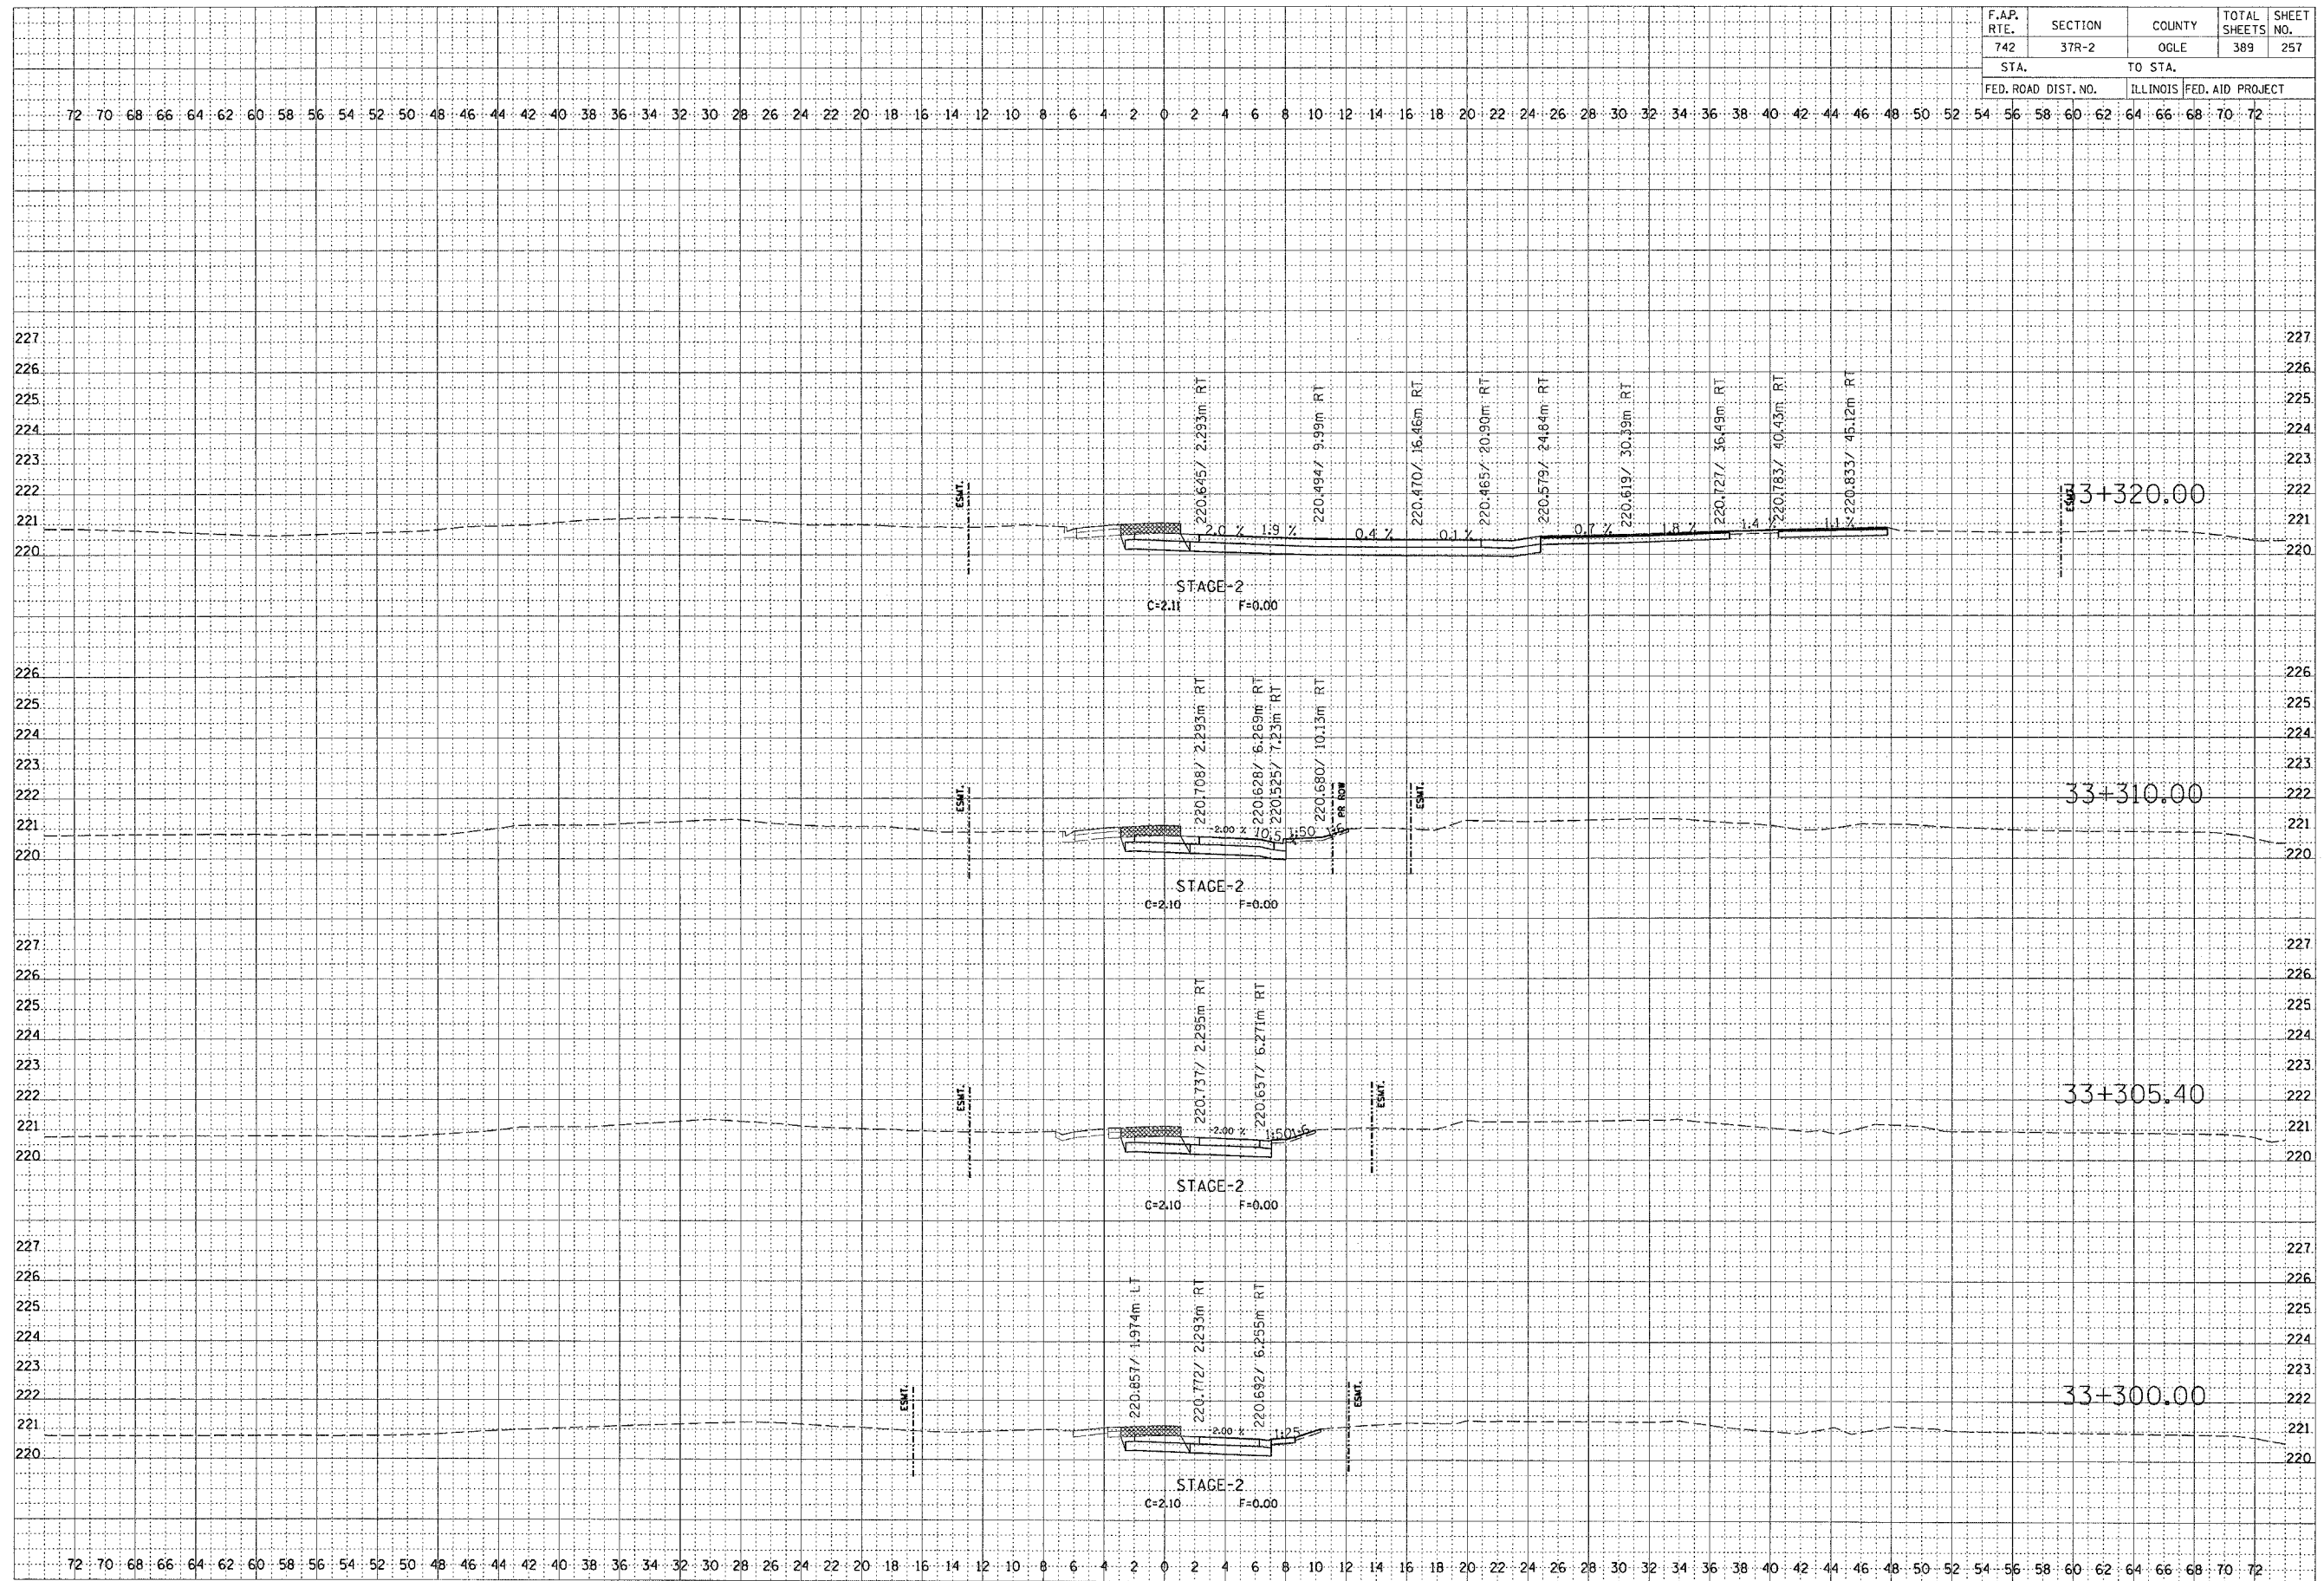

FINISHED SURVEY	DATE
NOTED	BY
REPLATE	
AREAS DISCLOSED	

ORIGINAL SURVEY	DATE
NOTED	BY
REPLATE	
AREAS DISCLOSED	

# STAGE 2