


F.A.P. RTE.	SECTION	COUNTY	TOTAL SHEETS	SHEET NO.
742	37R-2	OGLE	389	283
STA.		TO STA.		
FED. ROAD DIST. NO.		ILLINOIS FED. AID PROJECT		

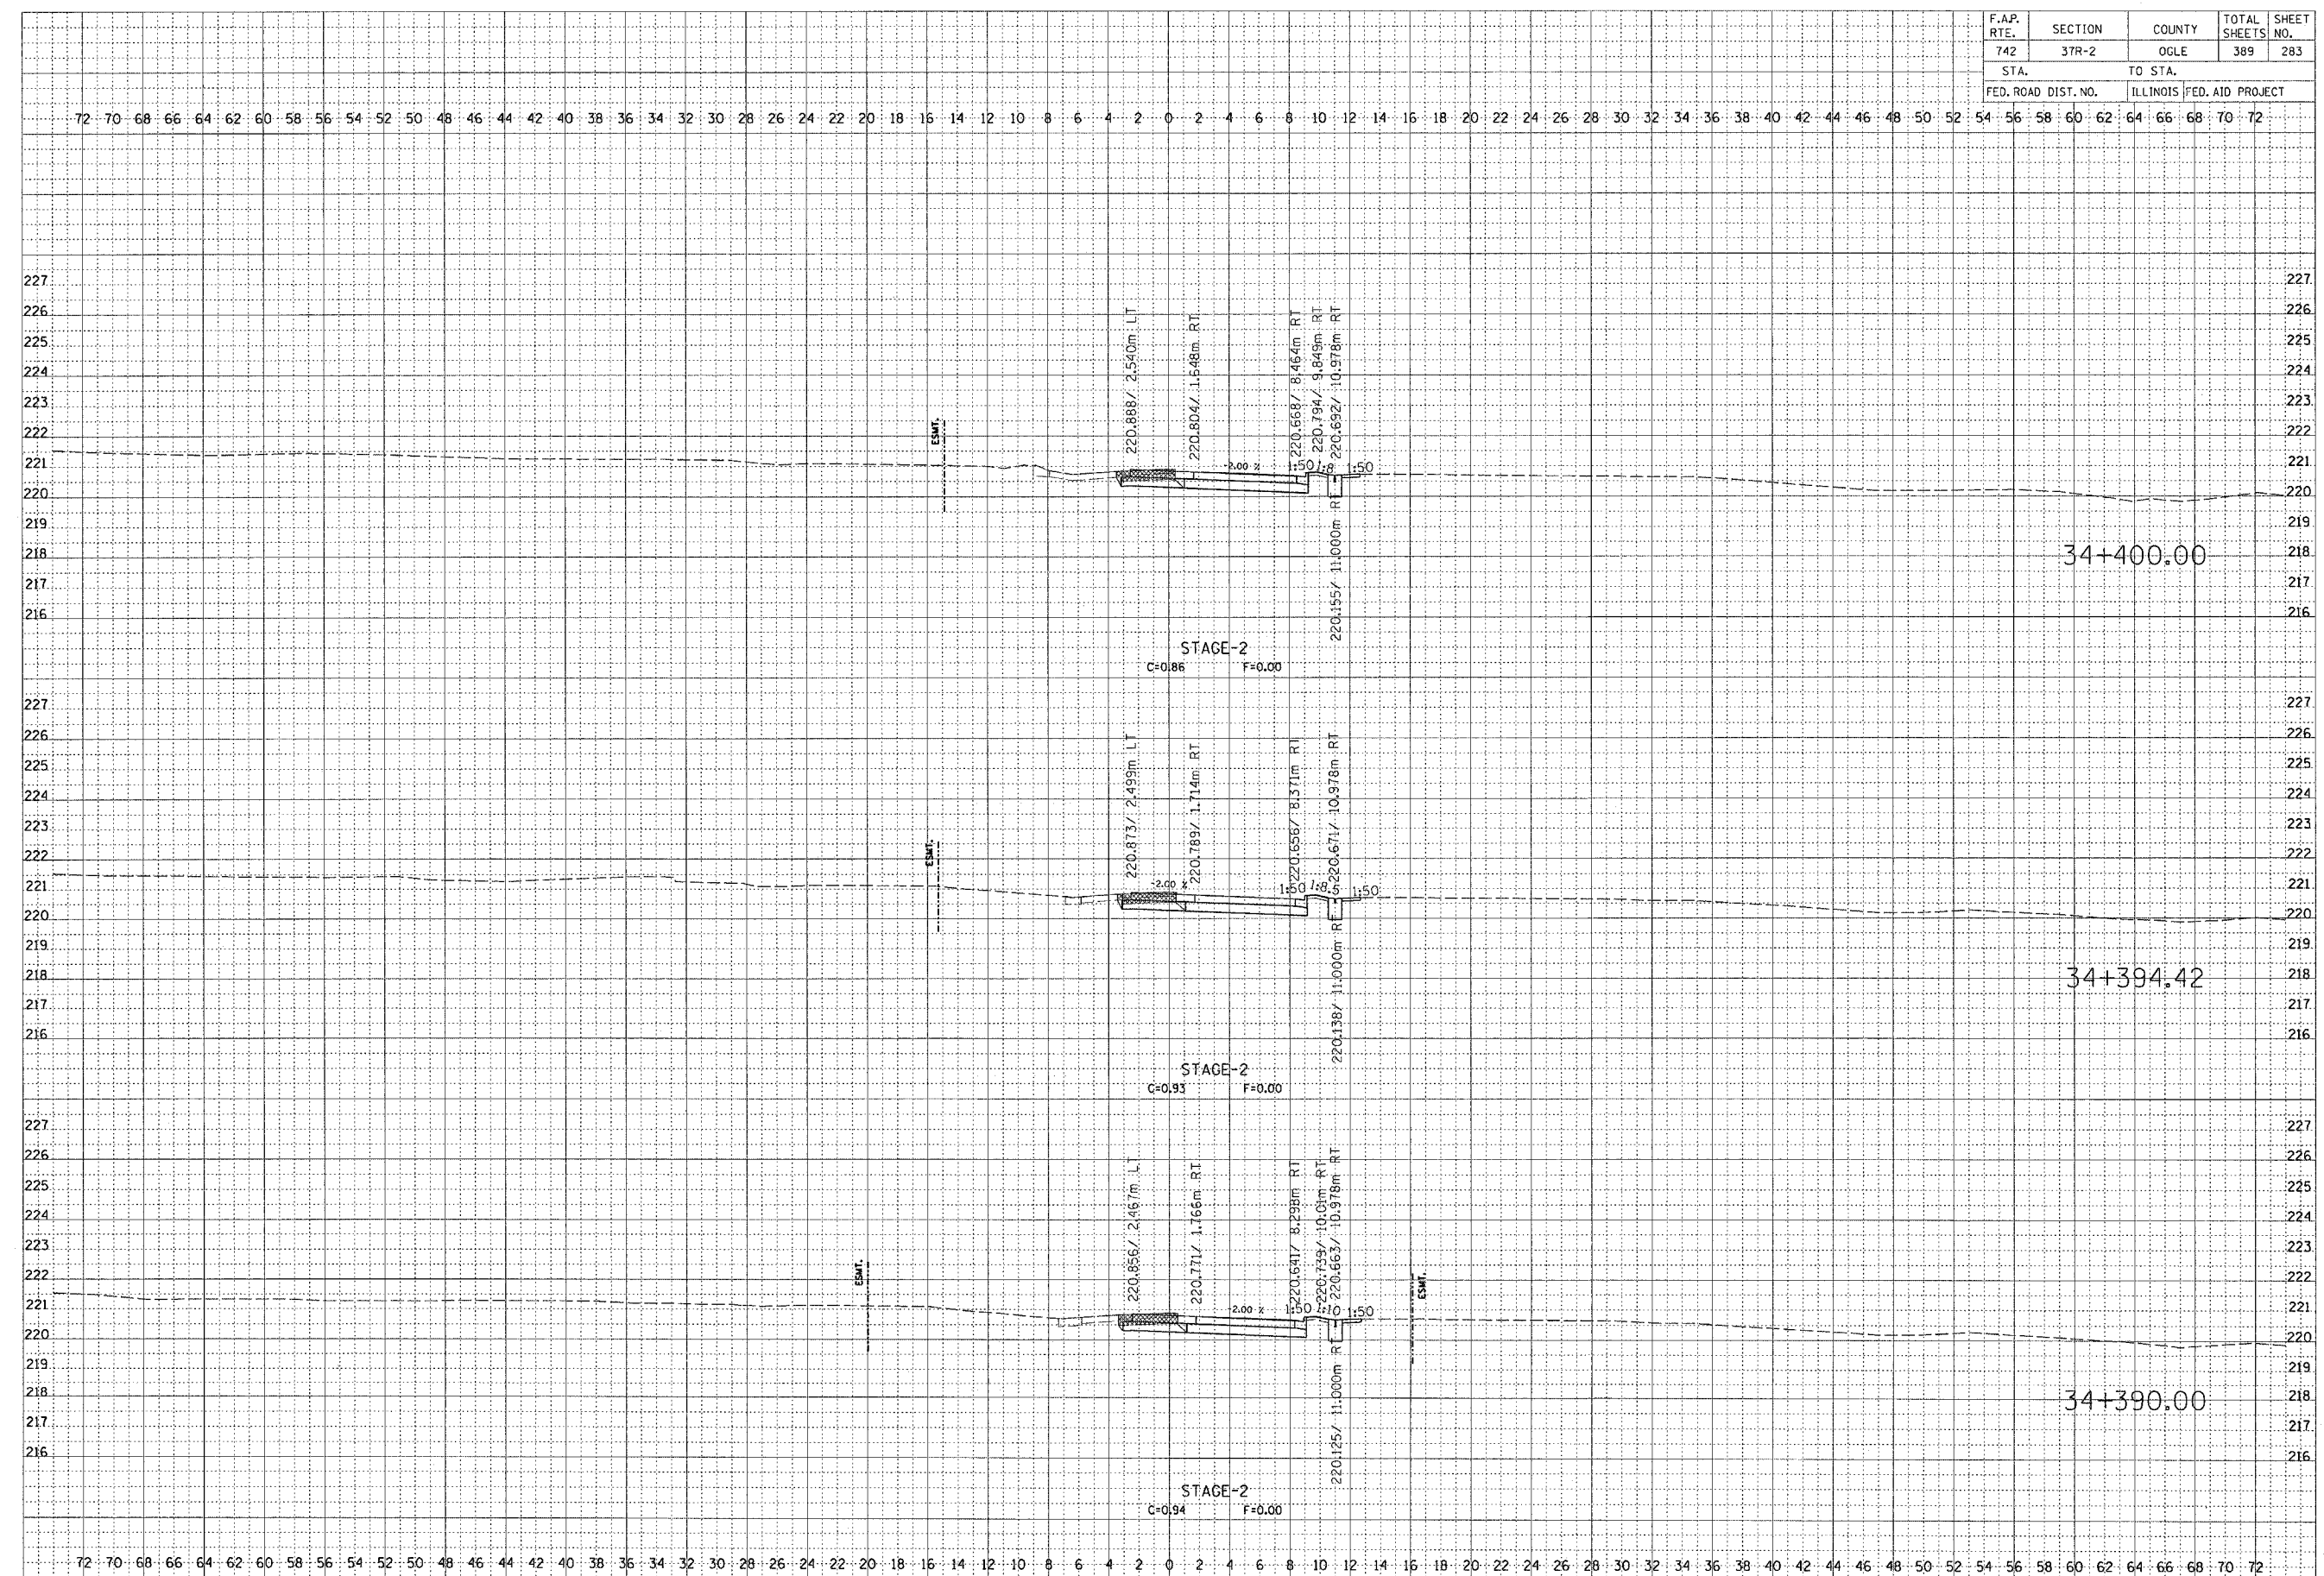

FINAL SURVEY NOTE BOOK NO. _____

REVISIONS PLOTTED _____

DATE _____

BY _____

AREAS CHECKED _____

ORIGINAL SURVEY NOTE BOOK NO. _____

REVISIONS PLOTTED _____

DATE _____

BY _____

AREAS CHECKED _____

STAGE 2