


| F.A.P. RTE.         | SECTION | COUNTY                    | TOTAL SHEETS | SHEET NO. |
|---------------------|---------|---------------------------|--------------|-----------|
| 742                 | 37R-2   | OGLE                      | 389          | 295       |
| STA.                |         | TO STA.                   |              |           |
| FED. ROAD DIST. NO. |         | ILLINOIS FED. AID PROJECT |              |           |

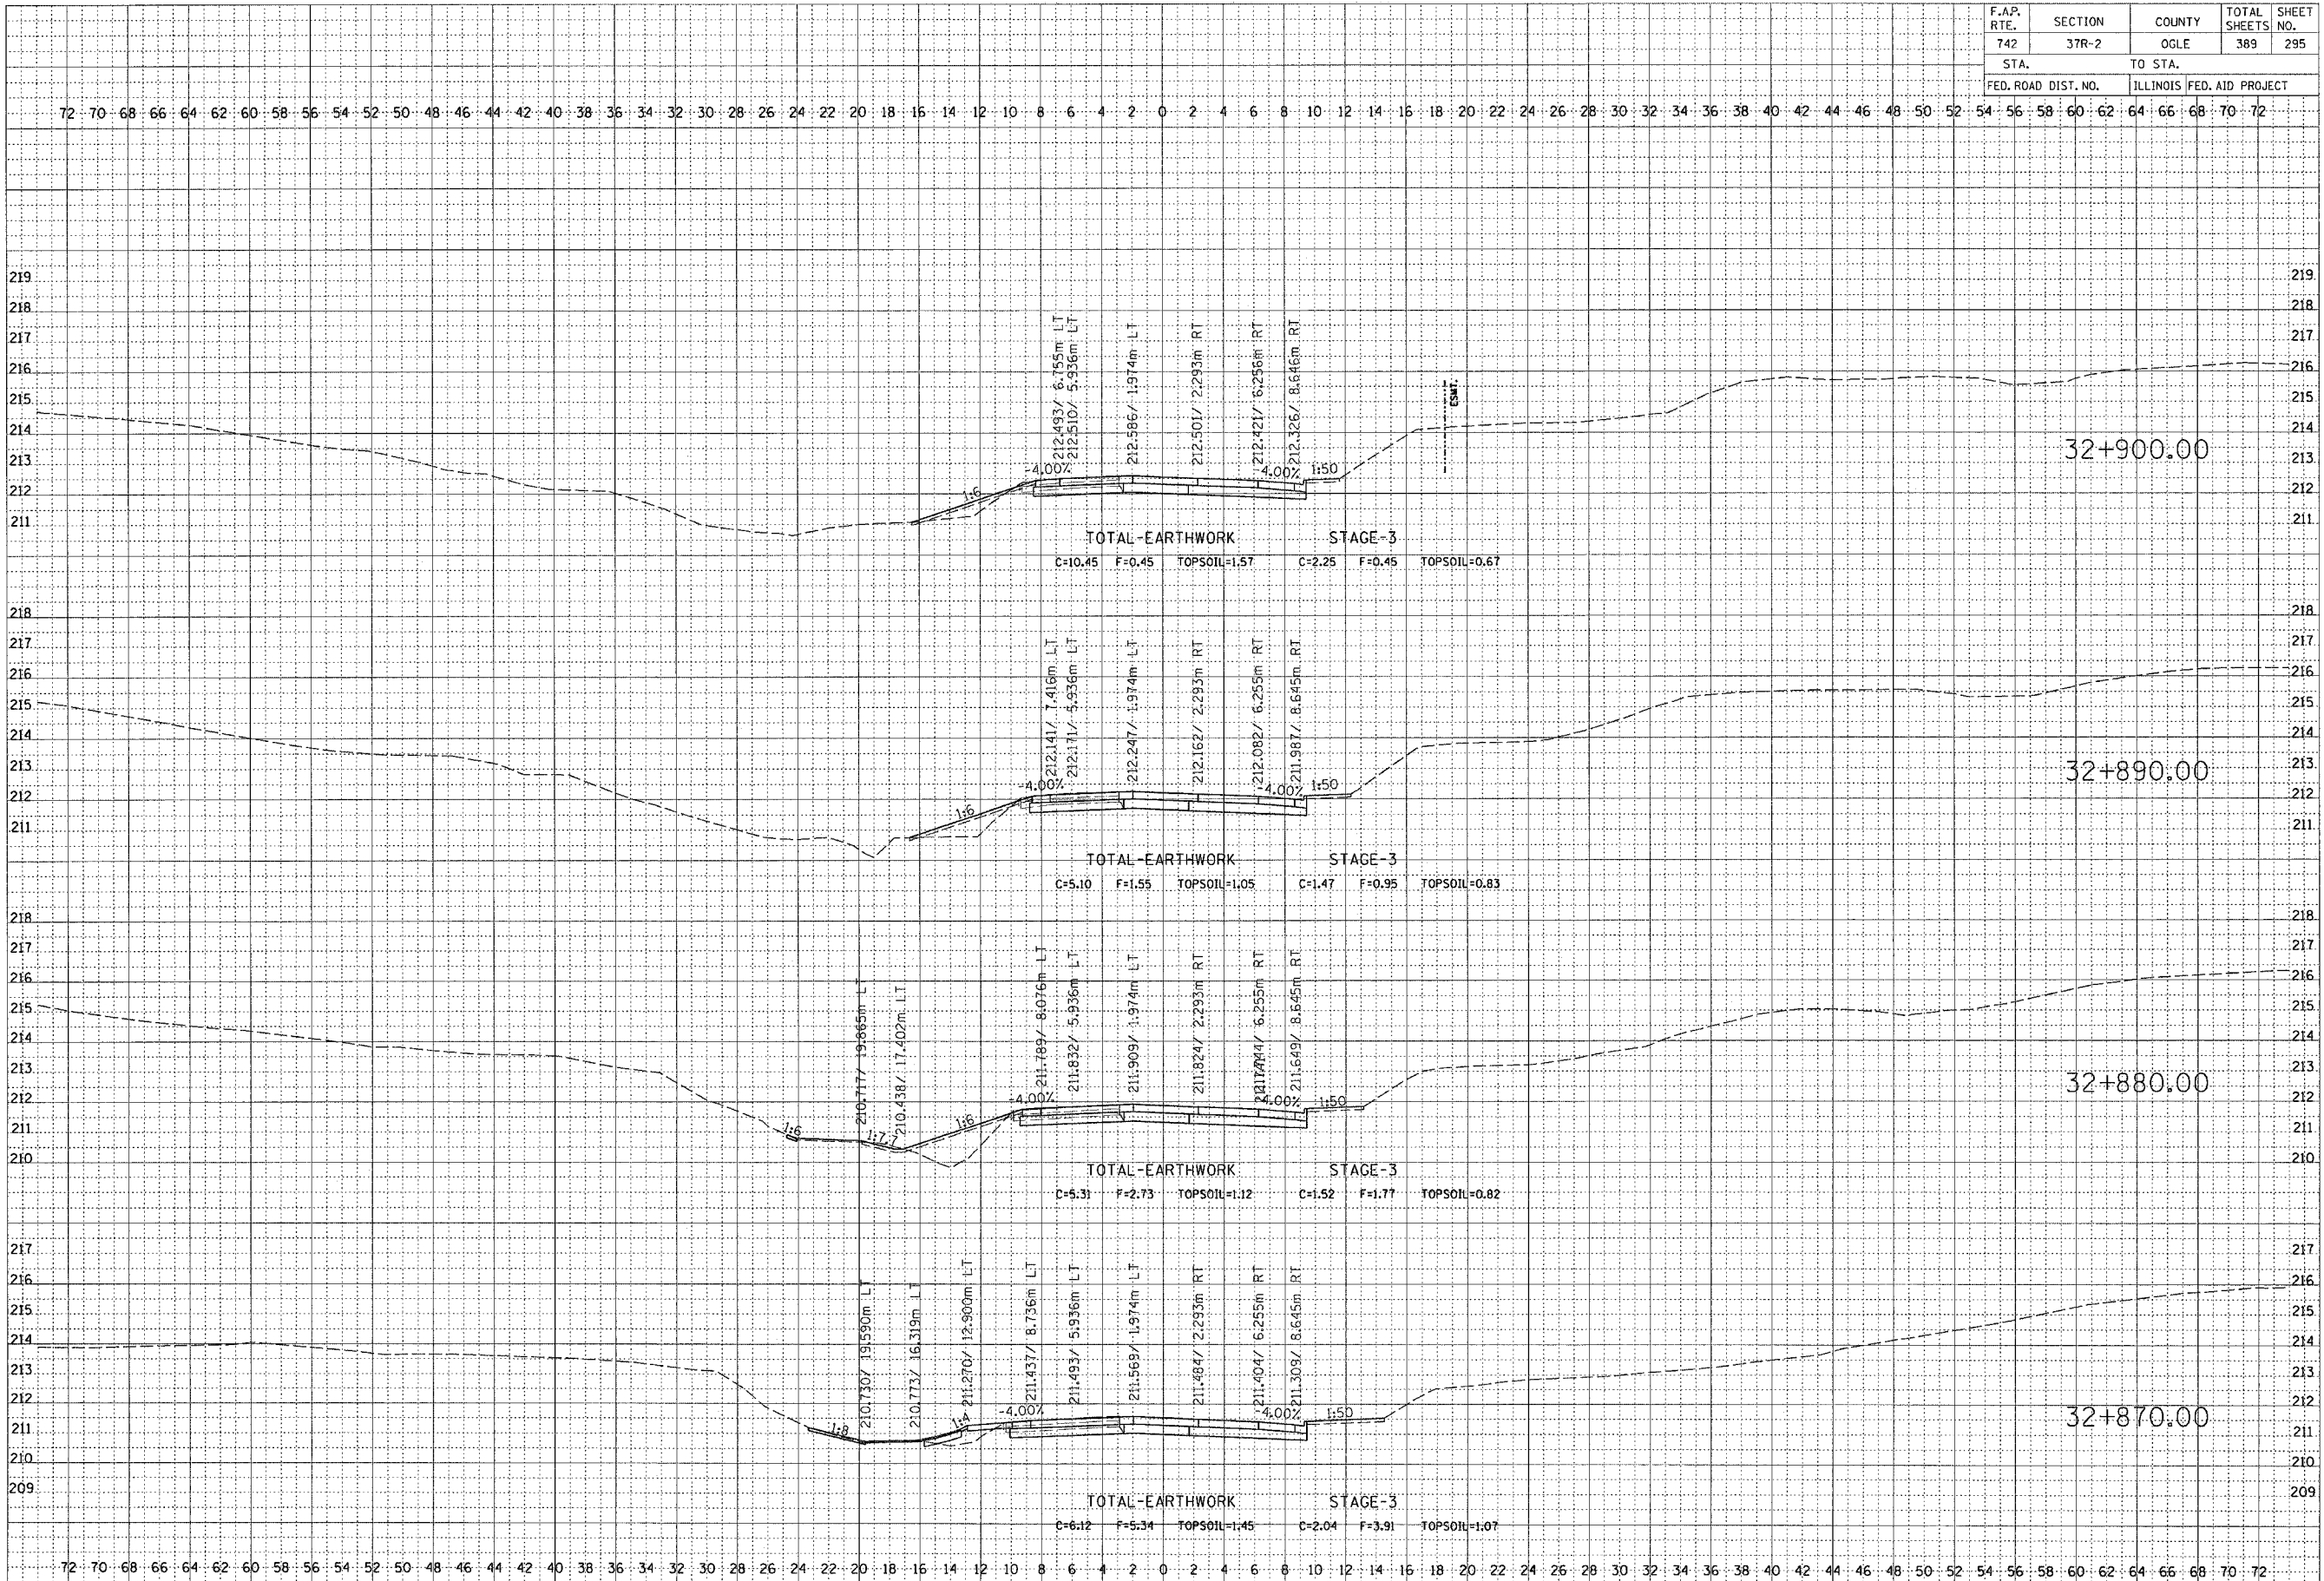

# STAGE 3

|              |          |
|--------------|----------|
| BY           | DATE     |
|              |          |
| FINAL SURVEY | SURVEYED |
| NOTE BOOK    | PLOTTED  |
| AREAS        | CHECKED  |
| NO.          |          |

|                 |          |
|-----------------|----------|
| BY              | DATE     |
|                 |          |
| ORIGINAL SURVEY | SURVEYED |
| NOTE BOOK       | PLOTTED  |
| AREAS           | CHECKED  |
| NO.             |          |