


F.A.P. RTE.	SECTION	COUNTY	TOTAL SHEETS	SHEET NO.
742	37R-2	OGLE	389	314
STA. 72 TO STA. 72		ILLINOIS FED. AID PROJECT		

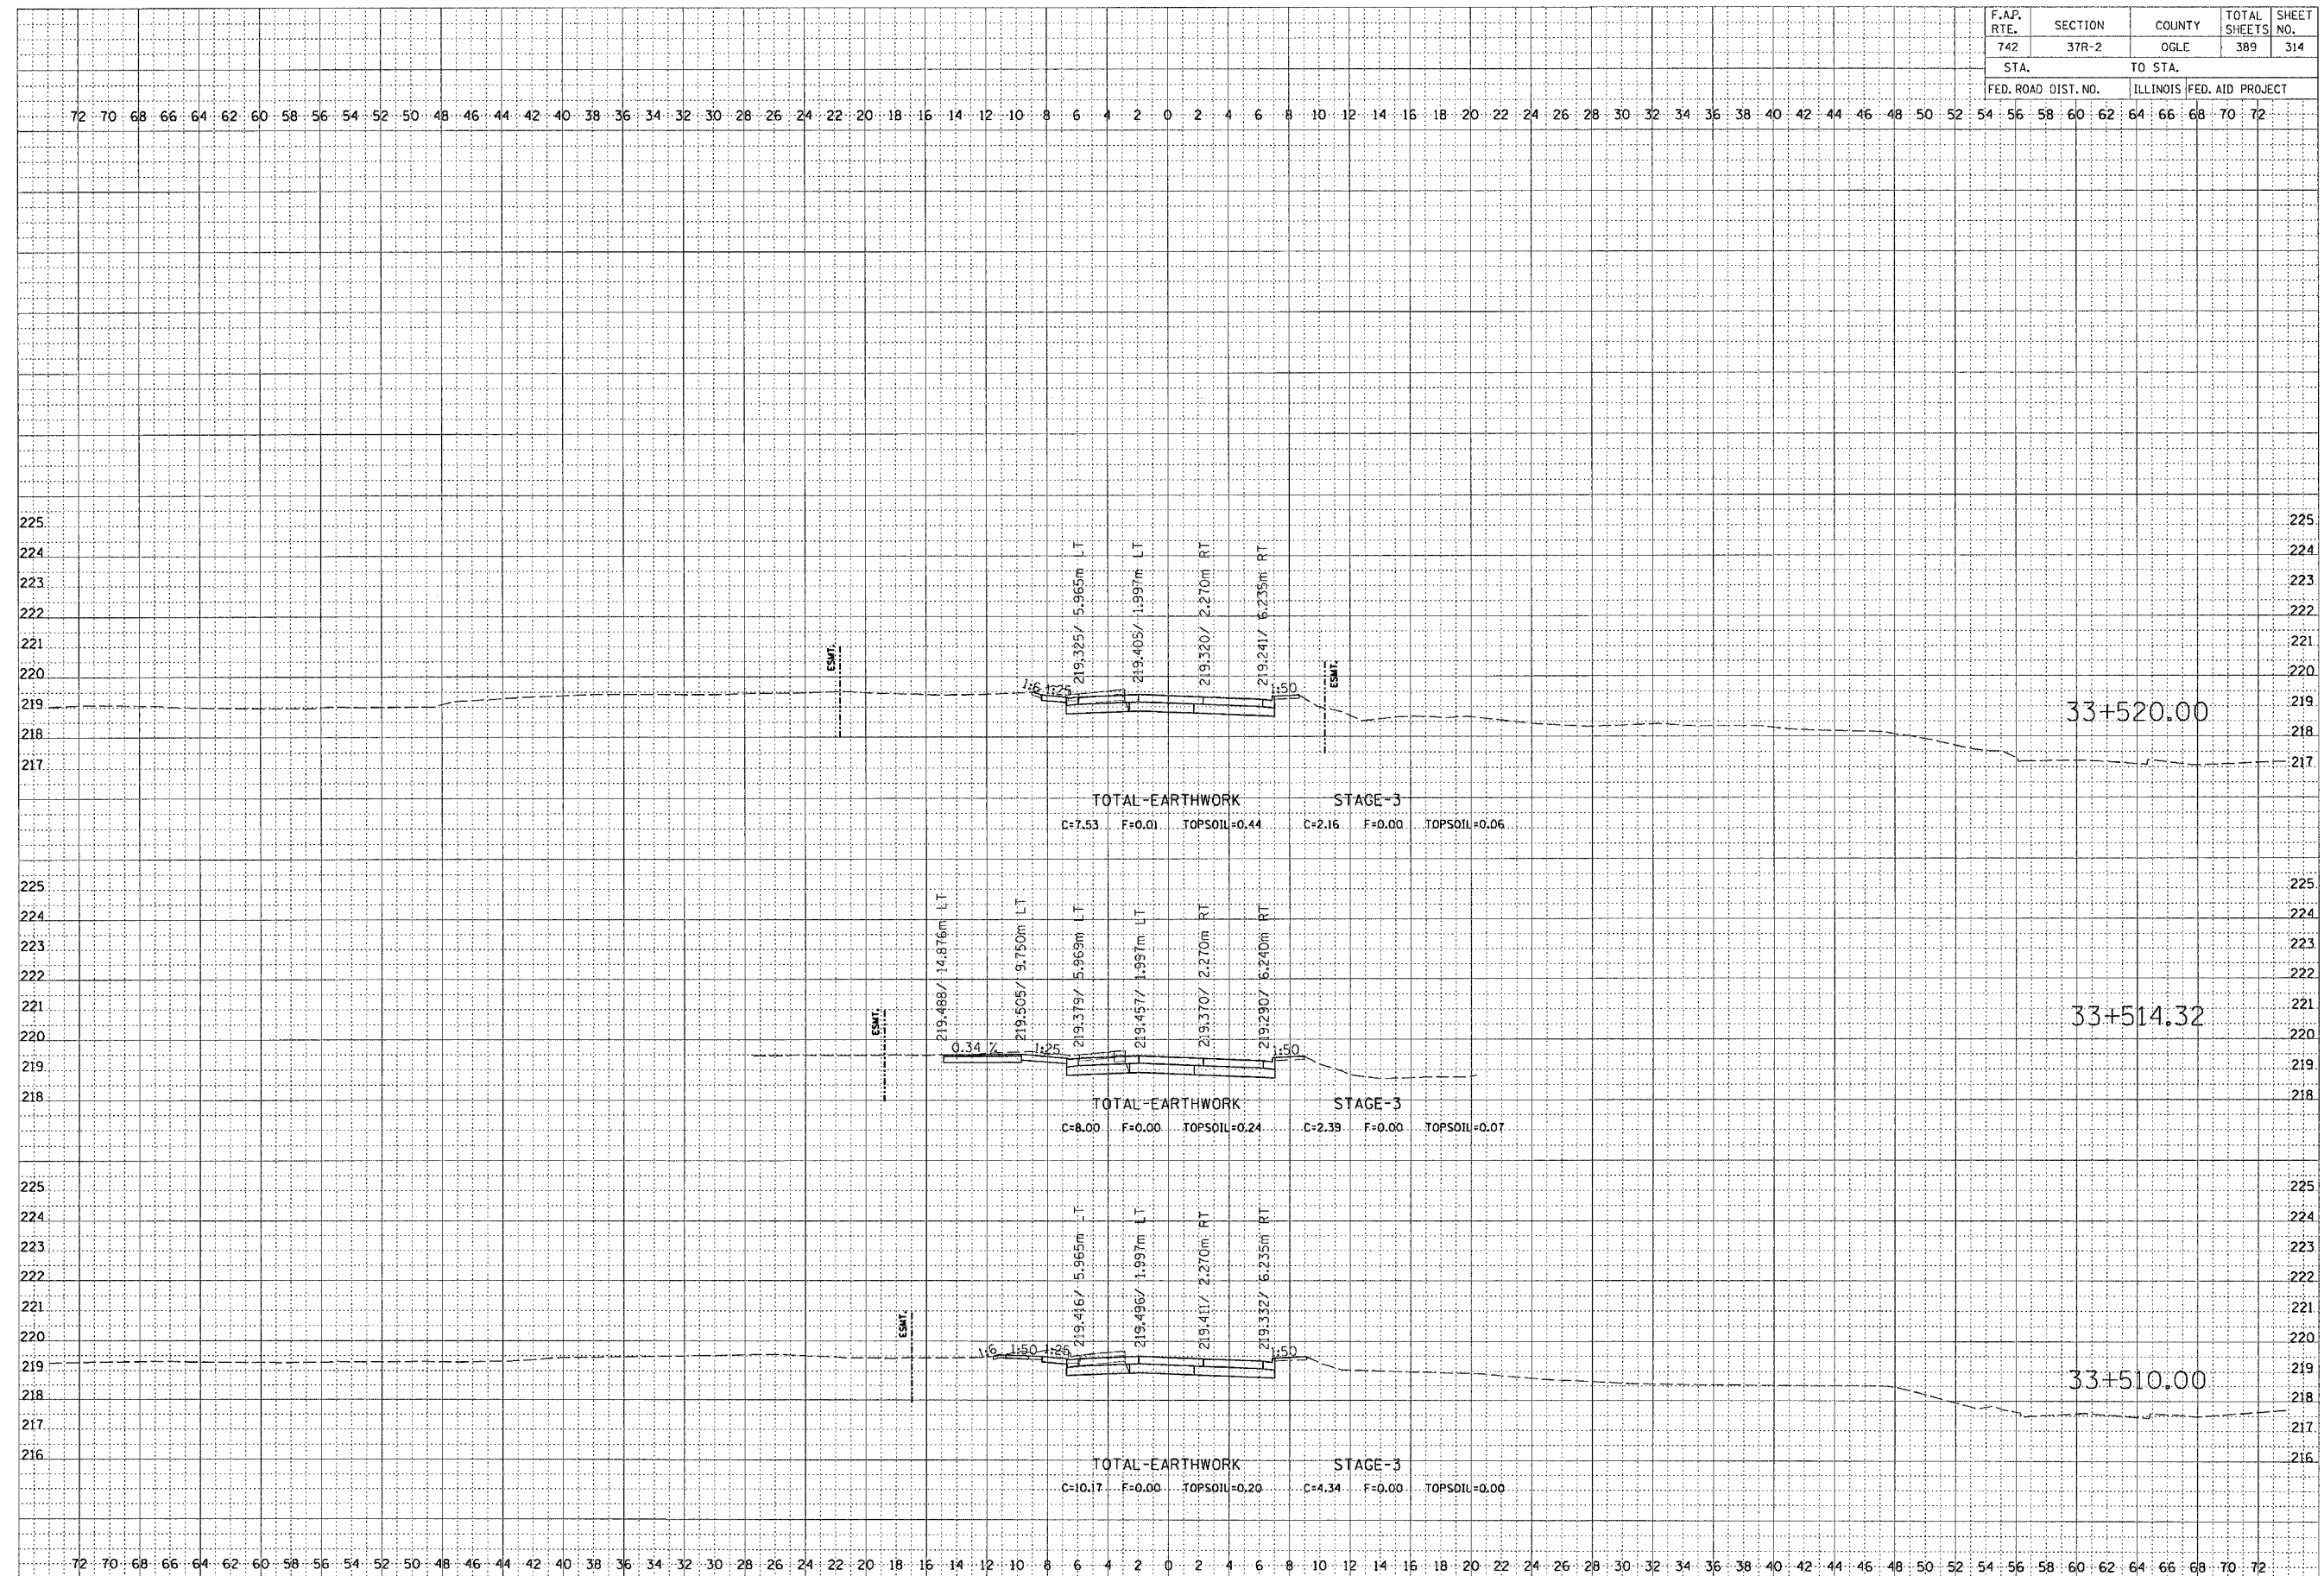

BY: _____ DATE: _____

FINAL SURVEY PLOTTED AREAS CHECKED

NOTE BOOK NO. _____

BY: _____ DATE: _____

ORIGINAL SURVEY PLOTTED AREAS CHECKED

NOTE BOOK NO. _____

STAGE 3