


F.A.P. RTE.	SECTION	COUNTY	TOTAL SHEETS	SHEET NO.
742	37R-2	OGLE	389	316
STA.		TO STA.		
FED. ROAD DIST. NO.		ILLINOIS FED. AID PROJECT		

FINAL SURVEY	BY	DATE
NO. _____	_____	____/____/____
NO. _____	_____	____/____/____
NO. _____	_____	____/____/____
NO. _____	_____	____/____/____

ORIGINAL SURVEY	BY	DATE
NO. _____	_____	____/____/____
NO. _____	_____	____/____/____
NO. _____	_____	____/____/____
NO. _____	_____	____/____/____

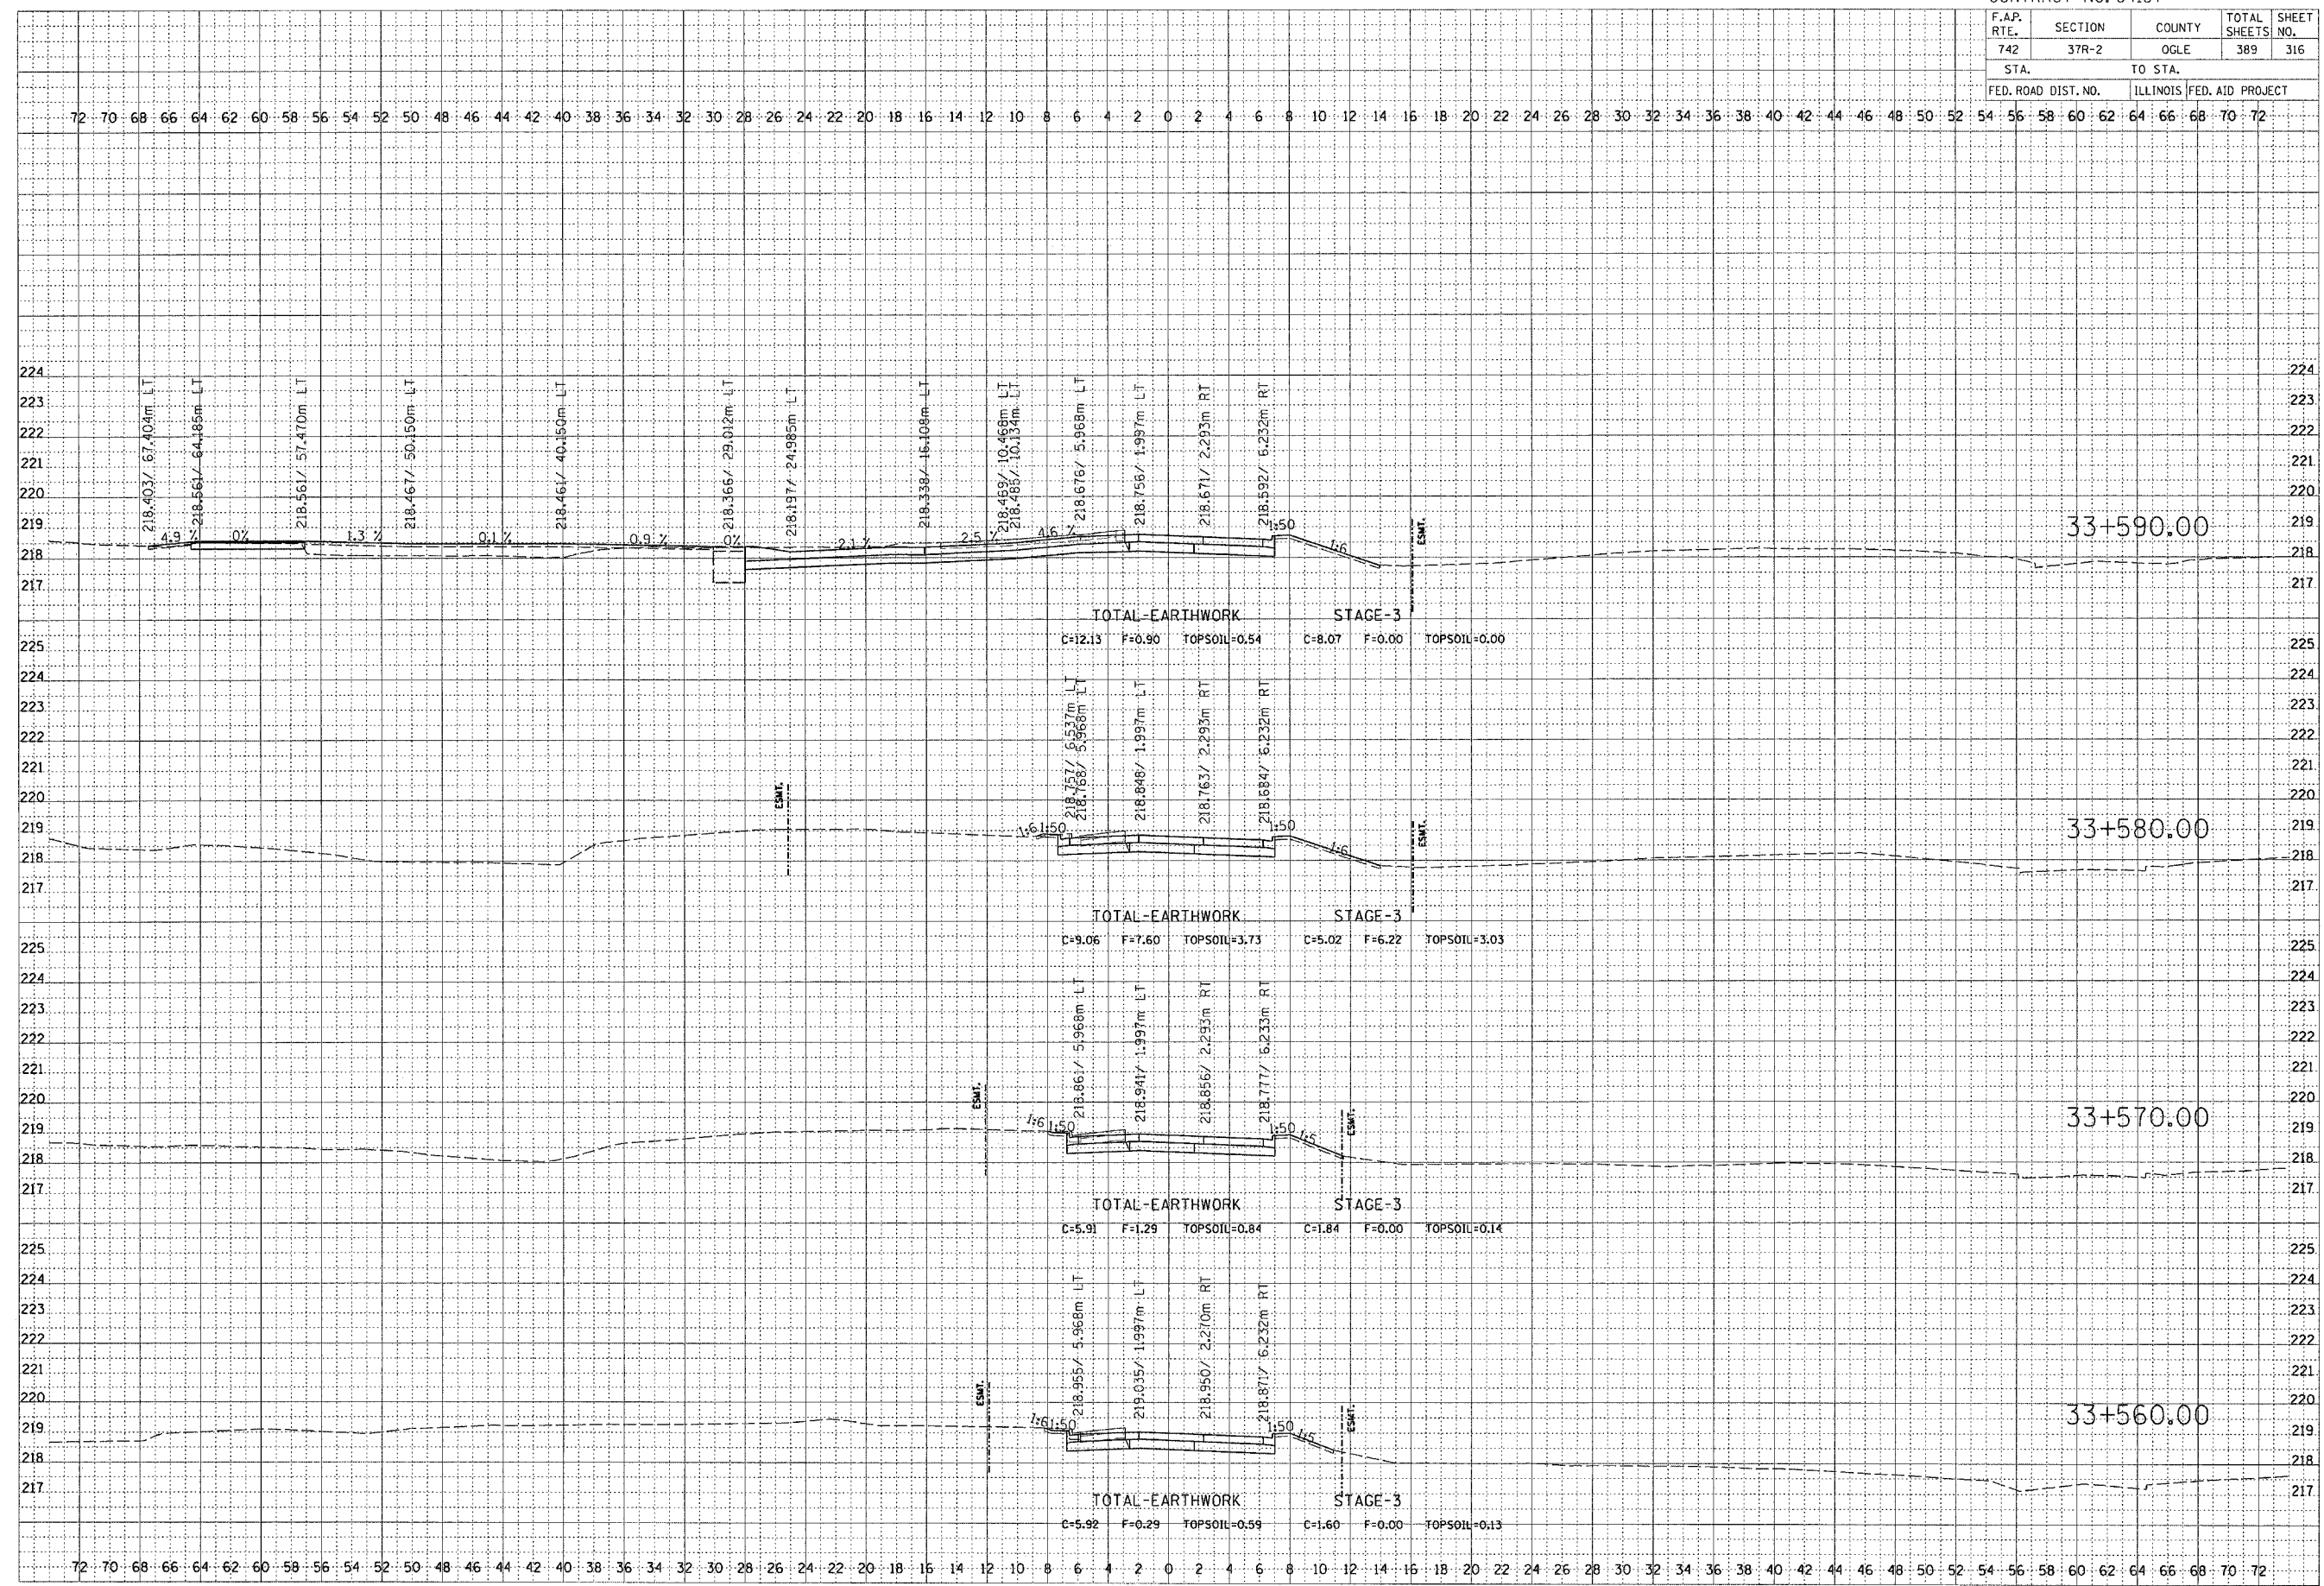

STAGE 3