


F.A.P. RTE.	SECTION	COUNTY	TOTAL SHEETS	SHEET NO.
742	37R-2	OGLE	389	347
STA.		TO STA.		
FED. ROAD DIST. NO.		ILLINOIS FED. AID PROJECT		

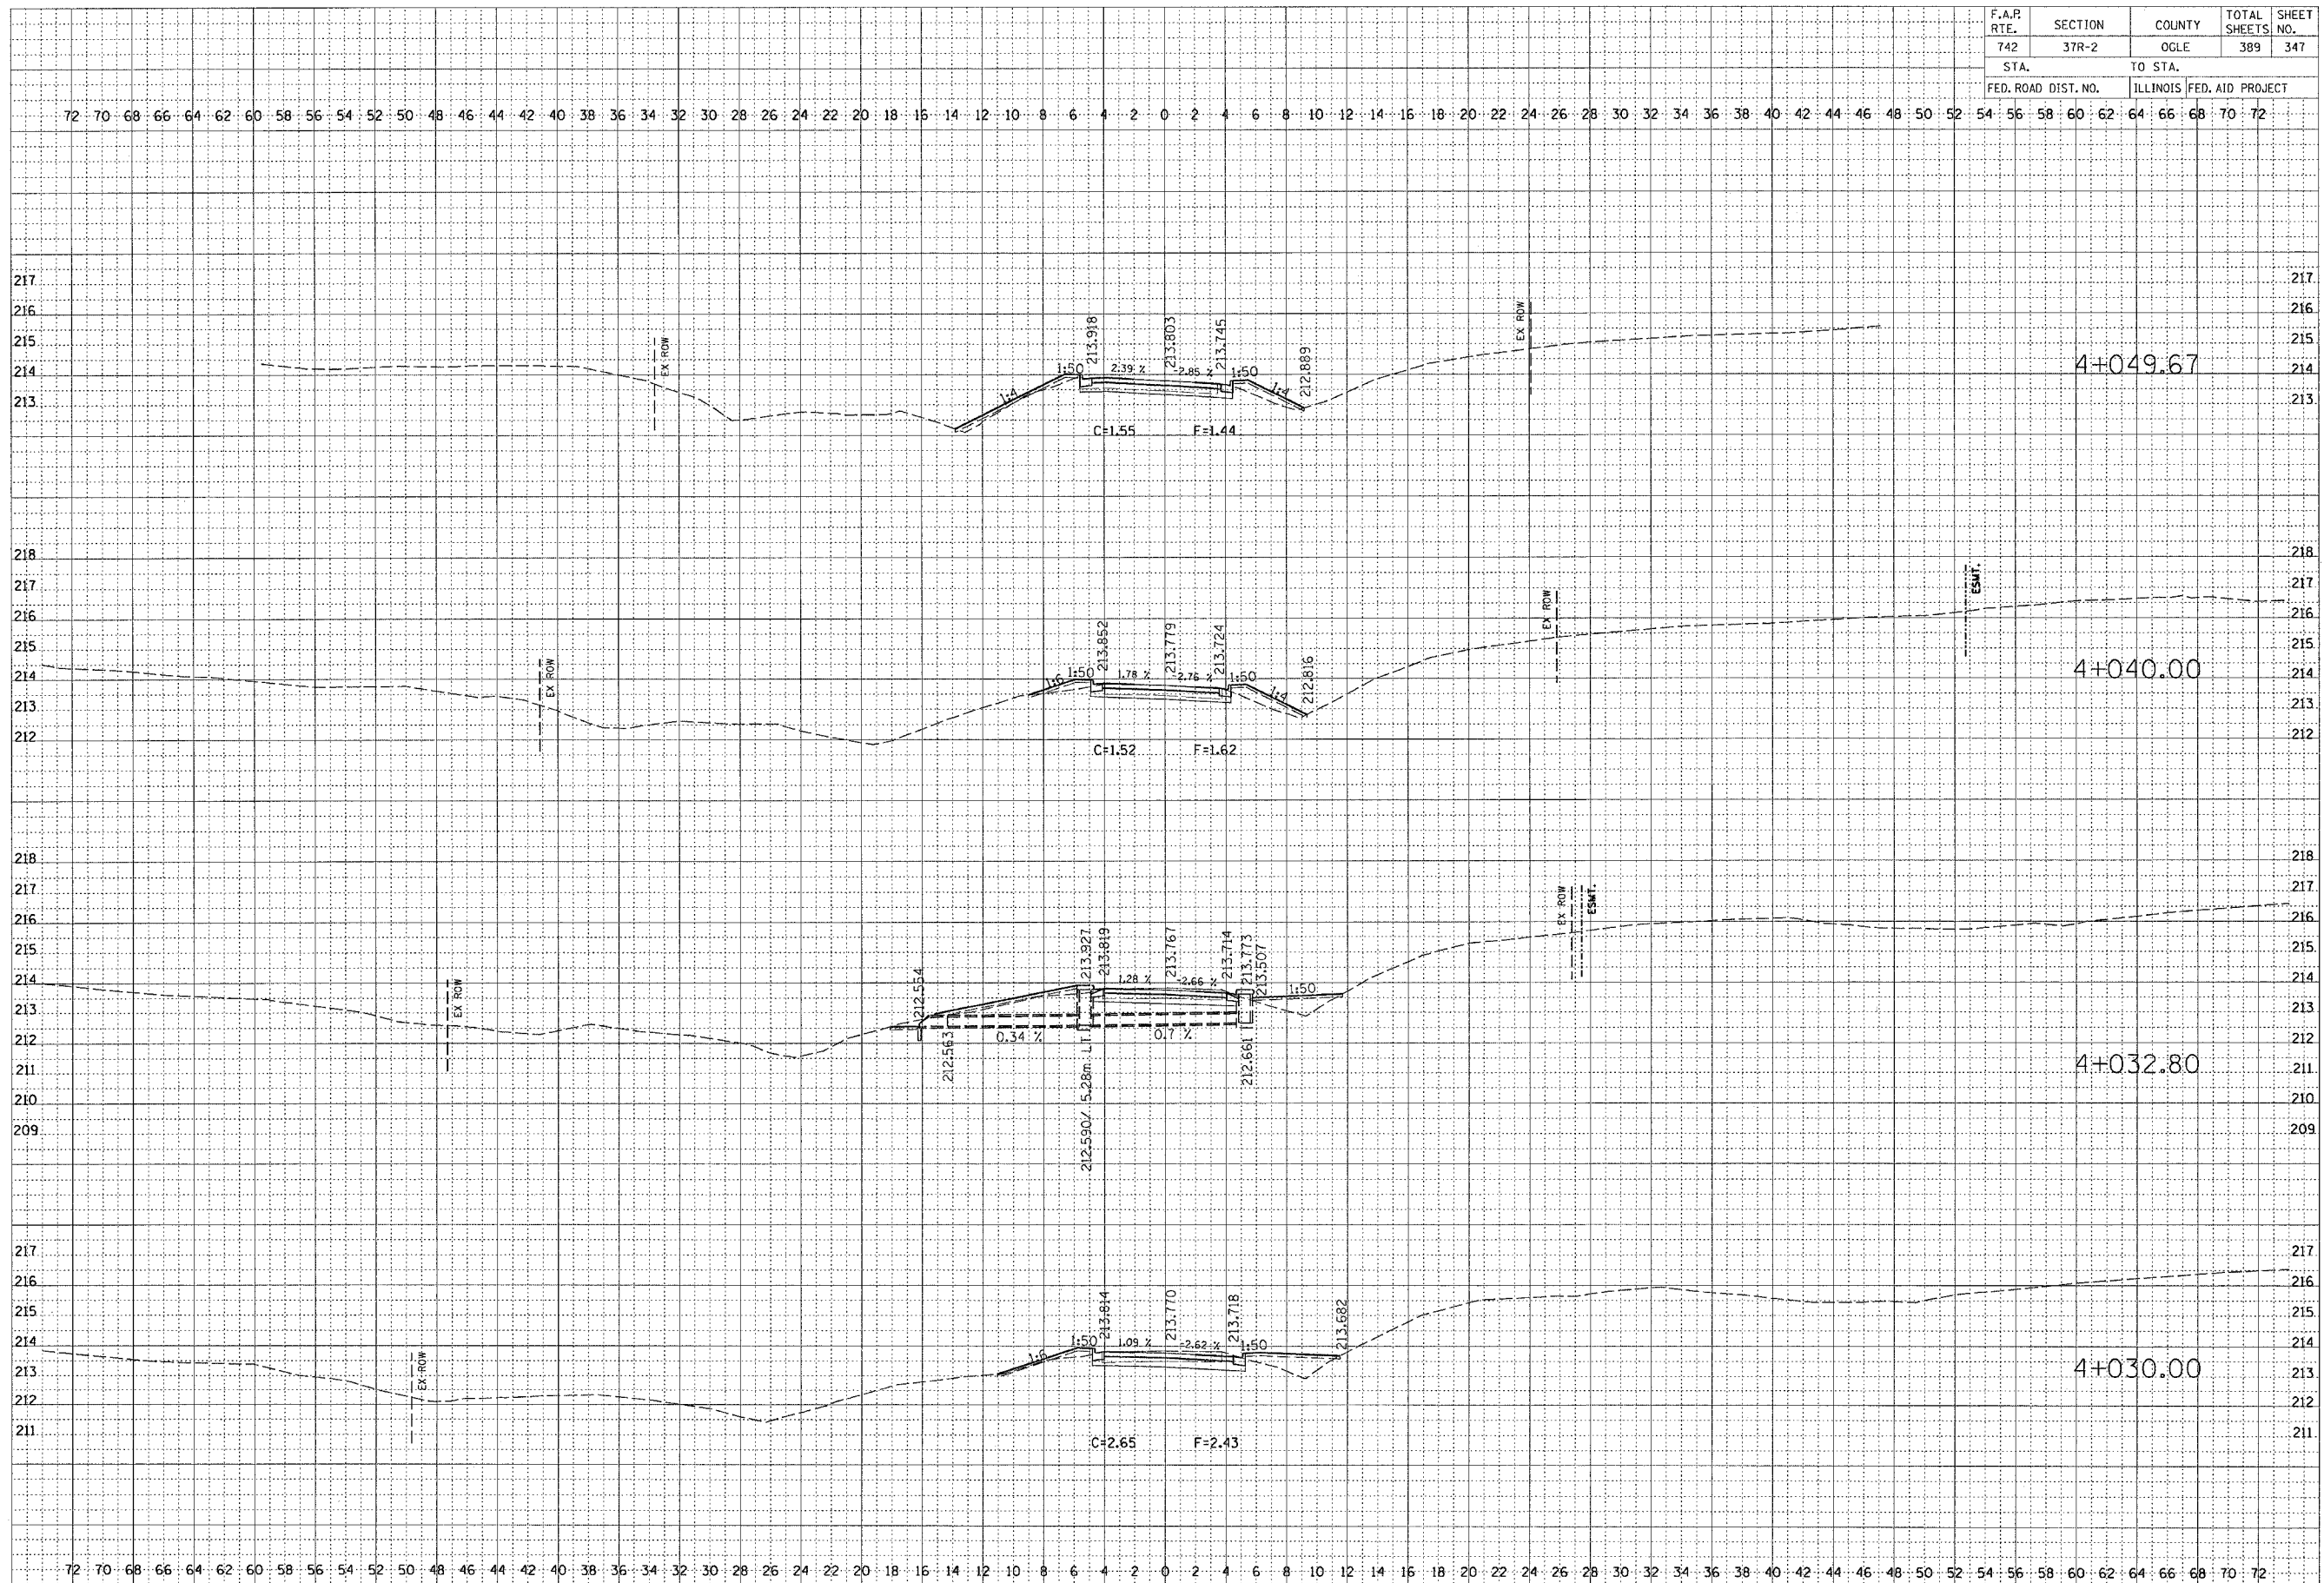

BY _____ DATE _____

FINAL SURVEY PLOTTED _____

NOTE BOOK TEMPLATE _____

AREAS CHECKED _____

BY _____ DATE _____

ORIGINAL SURVEY PLOTTED _____

NOTE BOOK TEMPLATE _____

AREAS CHECKED _____

DATE-TIME
 DJN-BPEC
 REF
 REF
 REF