


F.A.S. RTE.	SECTION	COUNTY	TOTAL SHEETS	SHEET NO.
157B	110FL -1	LEE	6	5
STA.		TO STA.		
FED. ROAD DIST. NO.	ILLINOIS	FED. AID PROJECT		

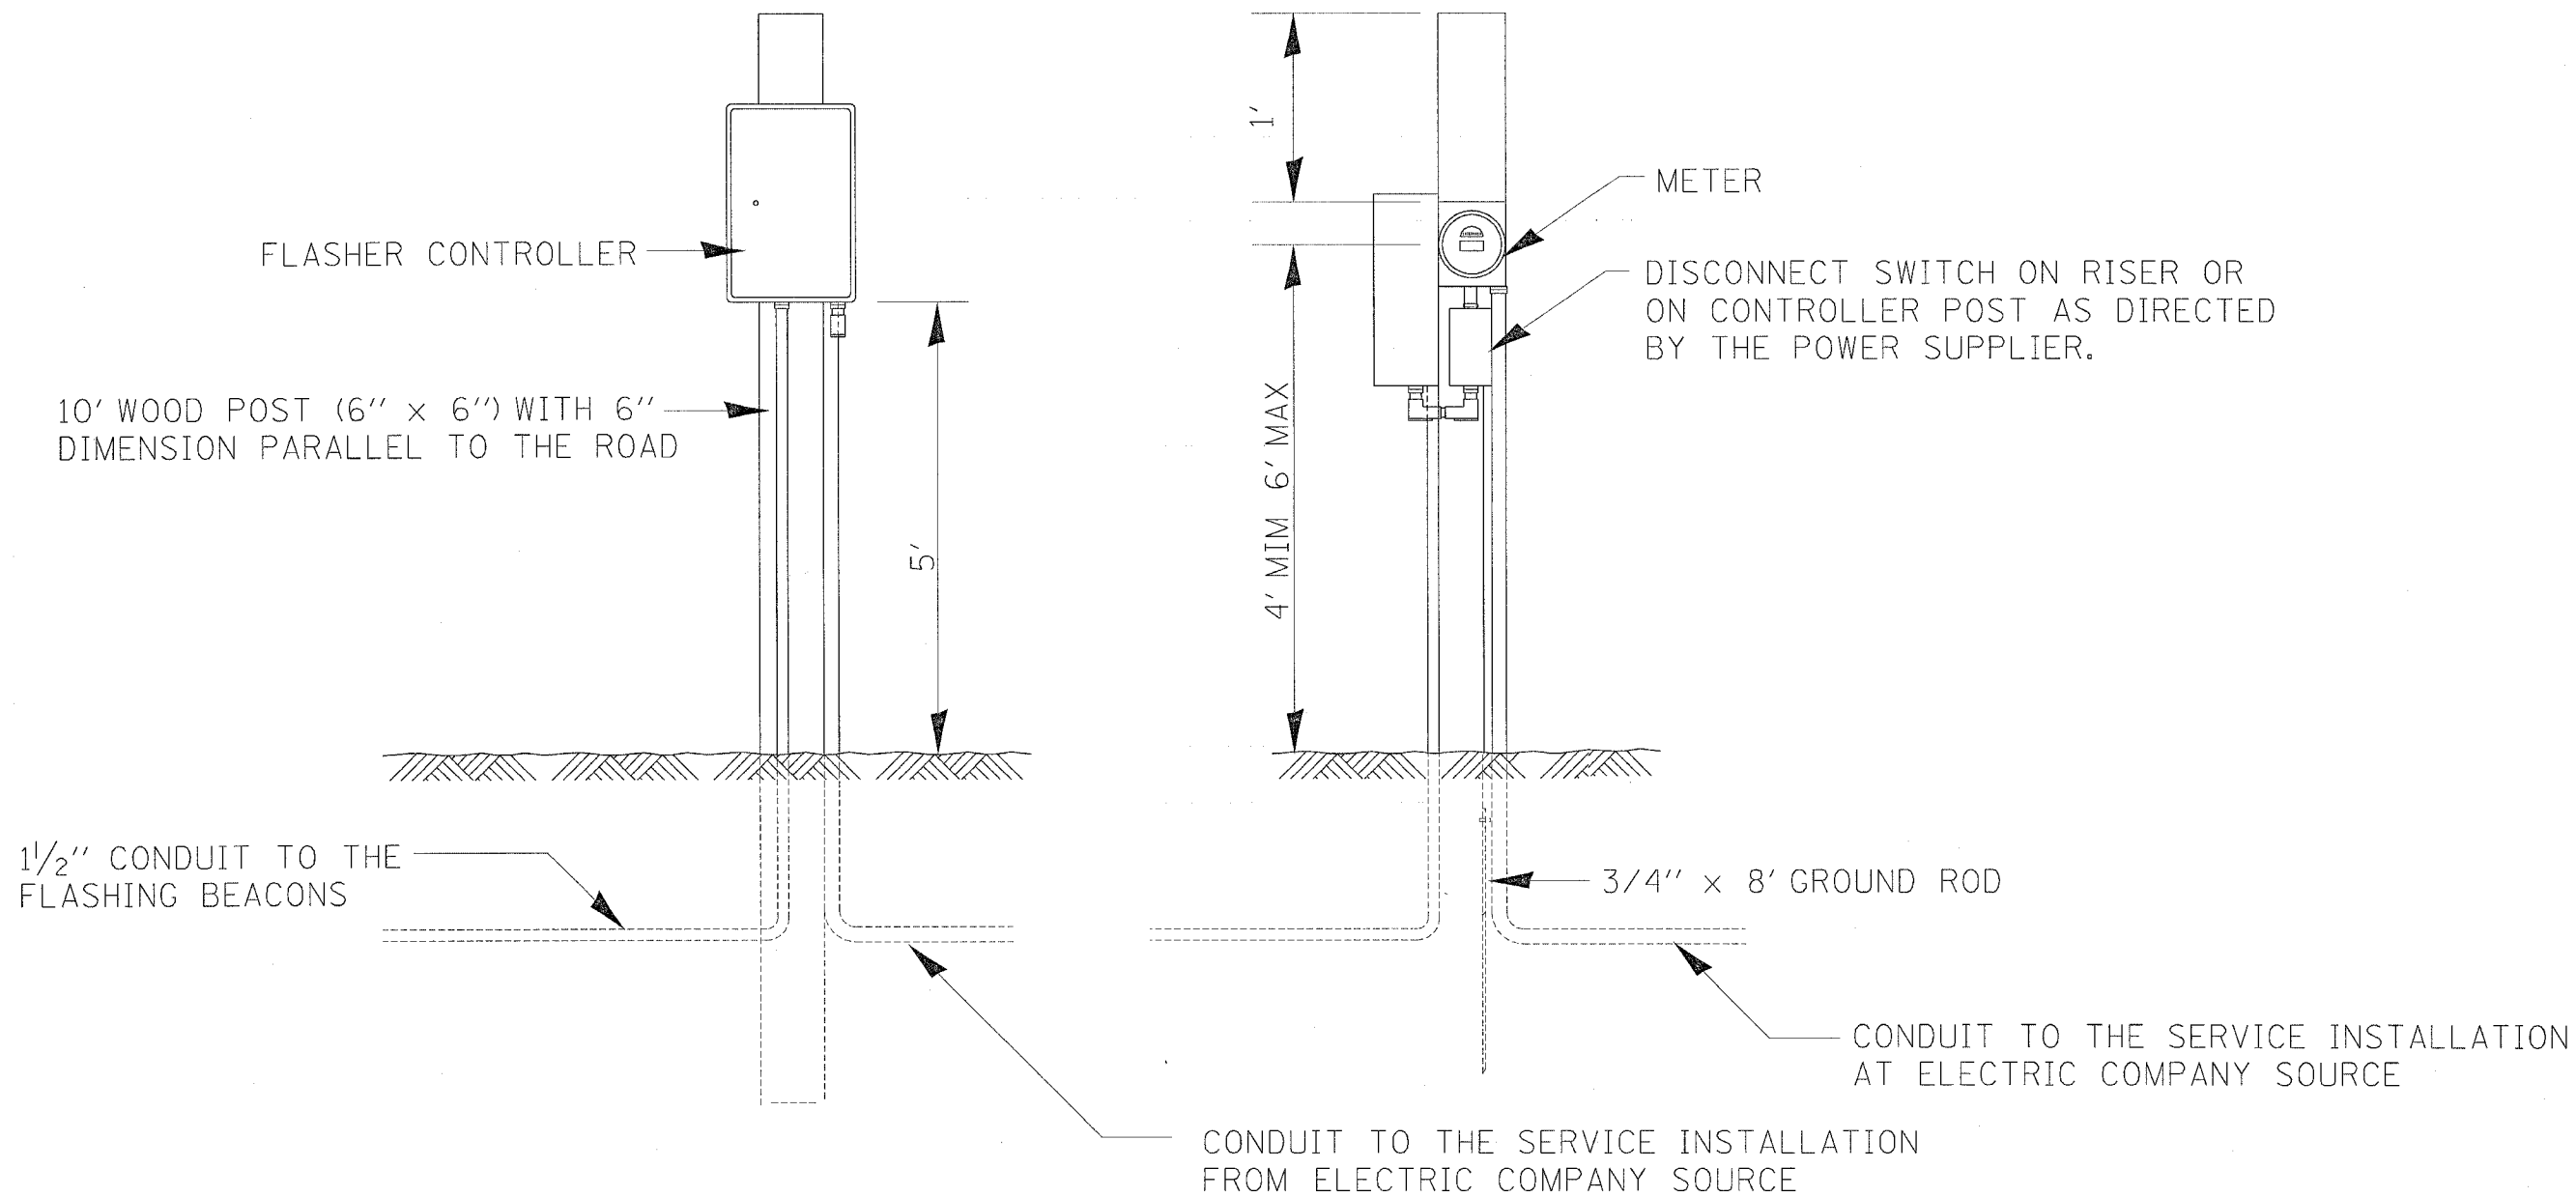

ELECTRIC SERVICE INSTALLATION, SPECIAL
(SEE SPECIAL PROVISIONS)

PLOT DATE = Wed Oct 27 13:05:33 2004
 FILE NAME = c:\projects\110fl\110fl.dgn
 PLOT SCALE = 20.0000 / IN.
 REFERENCE = REF*

REVISIONS		ILLINOIS DEPARTMENT OF TRANSPORTATION
NAME	DATE	
		SCALE: VERT. HORIZ. DATE
DRAWN BY		CHECKED BY