


F.A. RTE.	SECTION	COUNTY	TOTAL SHEETS	SHEET NO.
573	116FL-1	DEKLAB	6	4
STA.		TO STA.		
FED. ROAD DIST. NO.	ILLINOIS	FED. AID PROJECT		

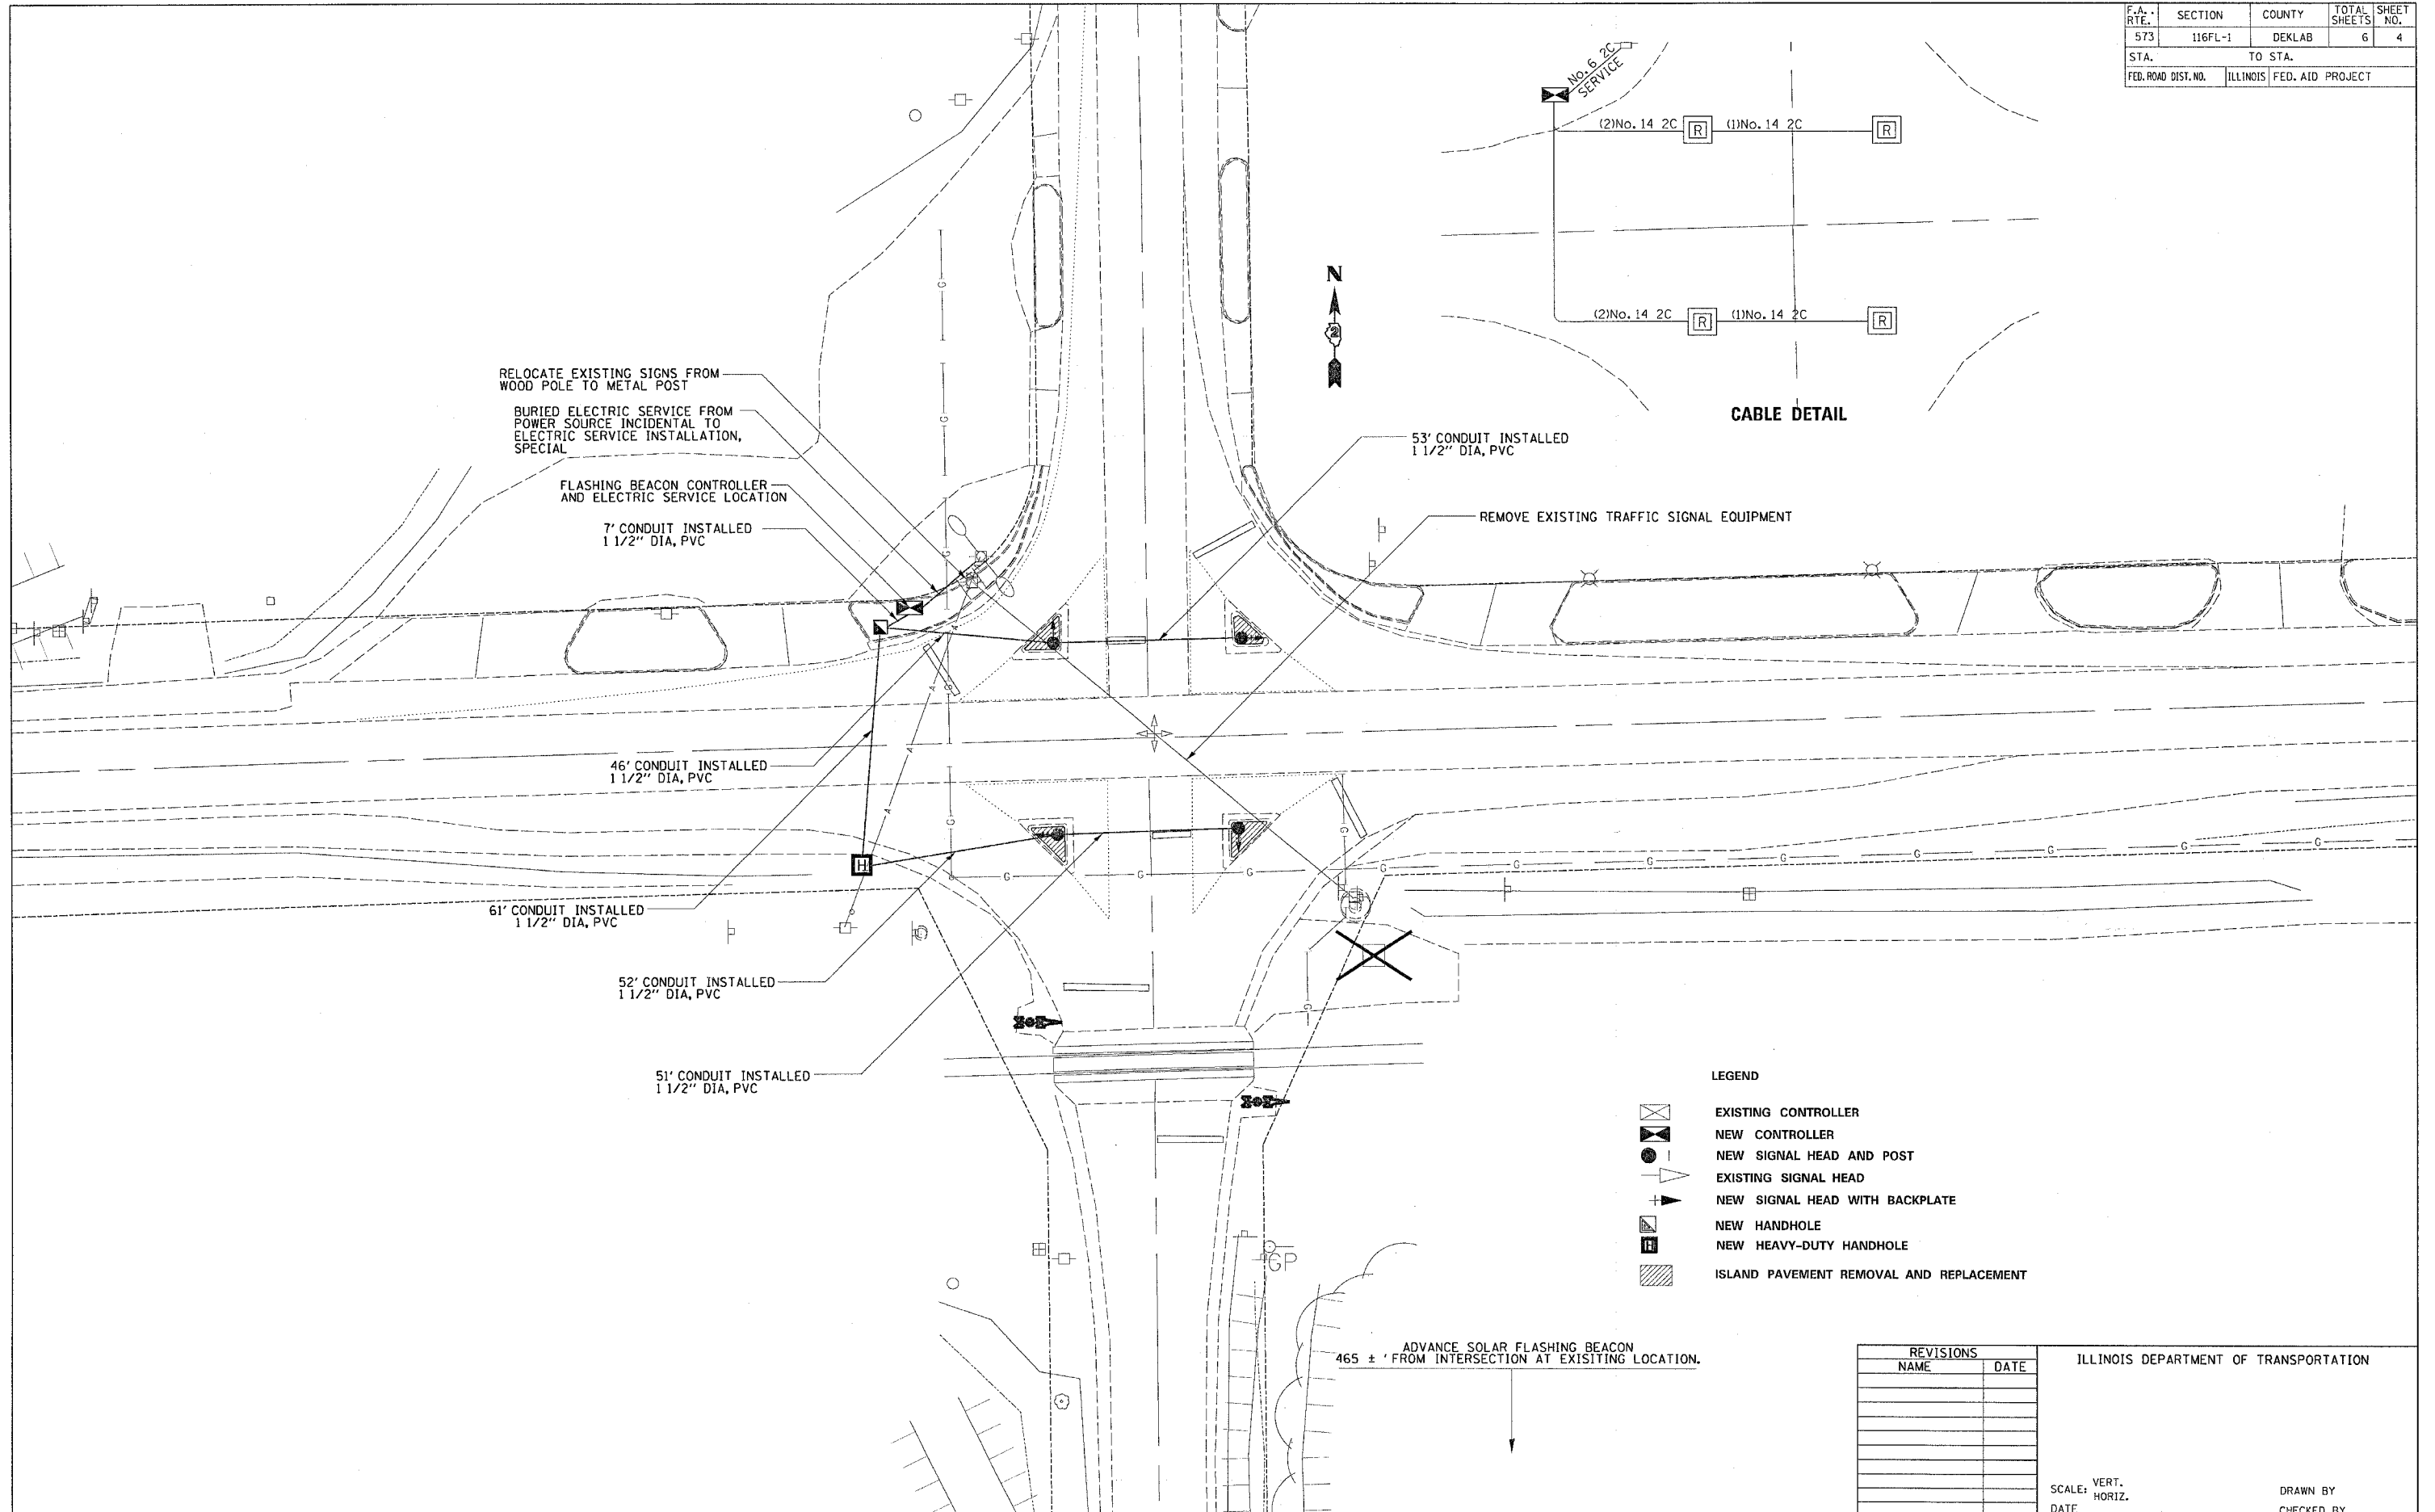

LEGEND

- EXISTING CONTROLLER
- NEW CONTROLLER
- NEW SIGNAL HEAD AND POST
- EXISTING SIGNAL HEAD
- NEW SIGNAL HEAD WITH BACKPLATE
- NEW HANDHOLE
- NEW HEAVY-DUTY HANDHOLE
- ISLAND PAVEMENT REMOVAL AND REPLACEMENT

REVISIONS	
NAME	DATE

ILLINOIS DEPARTMENT OF TRANSPORTATION

SCALE: VERT. _____
 HORIZ. _____
 DATE _____

DRAWN BY _____
 CHECKED BY _____

PLOT DATE = Wed Oct 27 13:35:45 2004
 PLOT SCALE = 20.0000" = 1"
 REFERENCE = *REF*