


F.A. RTE.	SECTION	COUNTY	TOTAL SHEETS	SHEET NO.
573	116FL -1	DEKALB	6	5
STA.		TO STA.		
FED. ROAD DIST. NO.	ILLINOIS	FED. AID PROJECT		

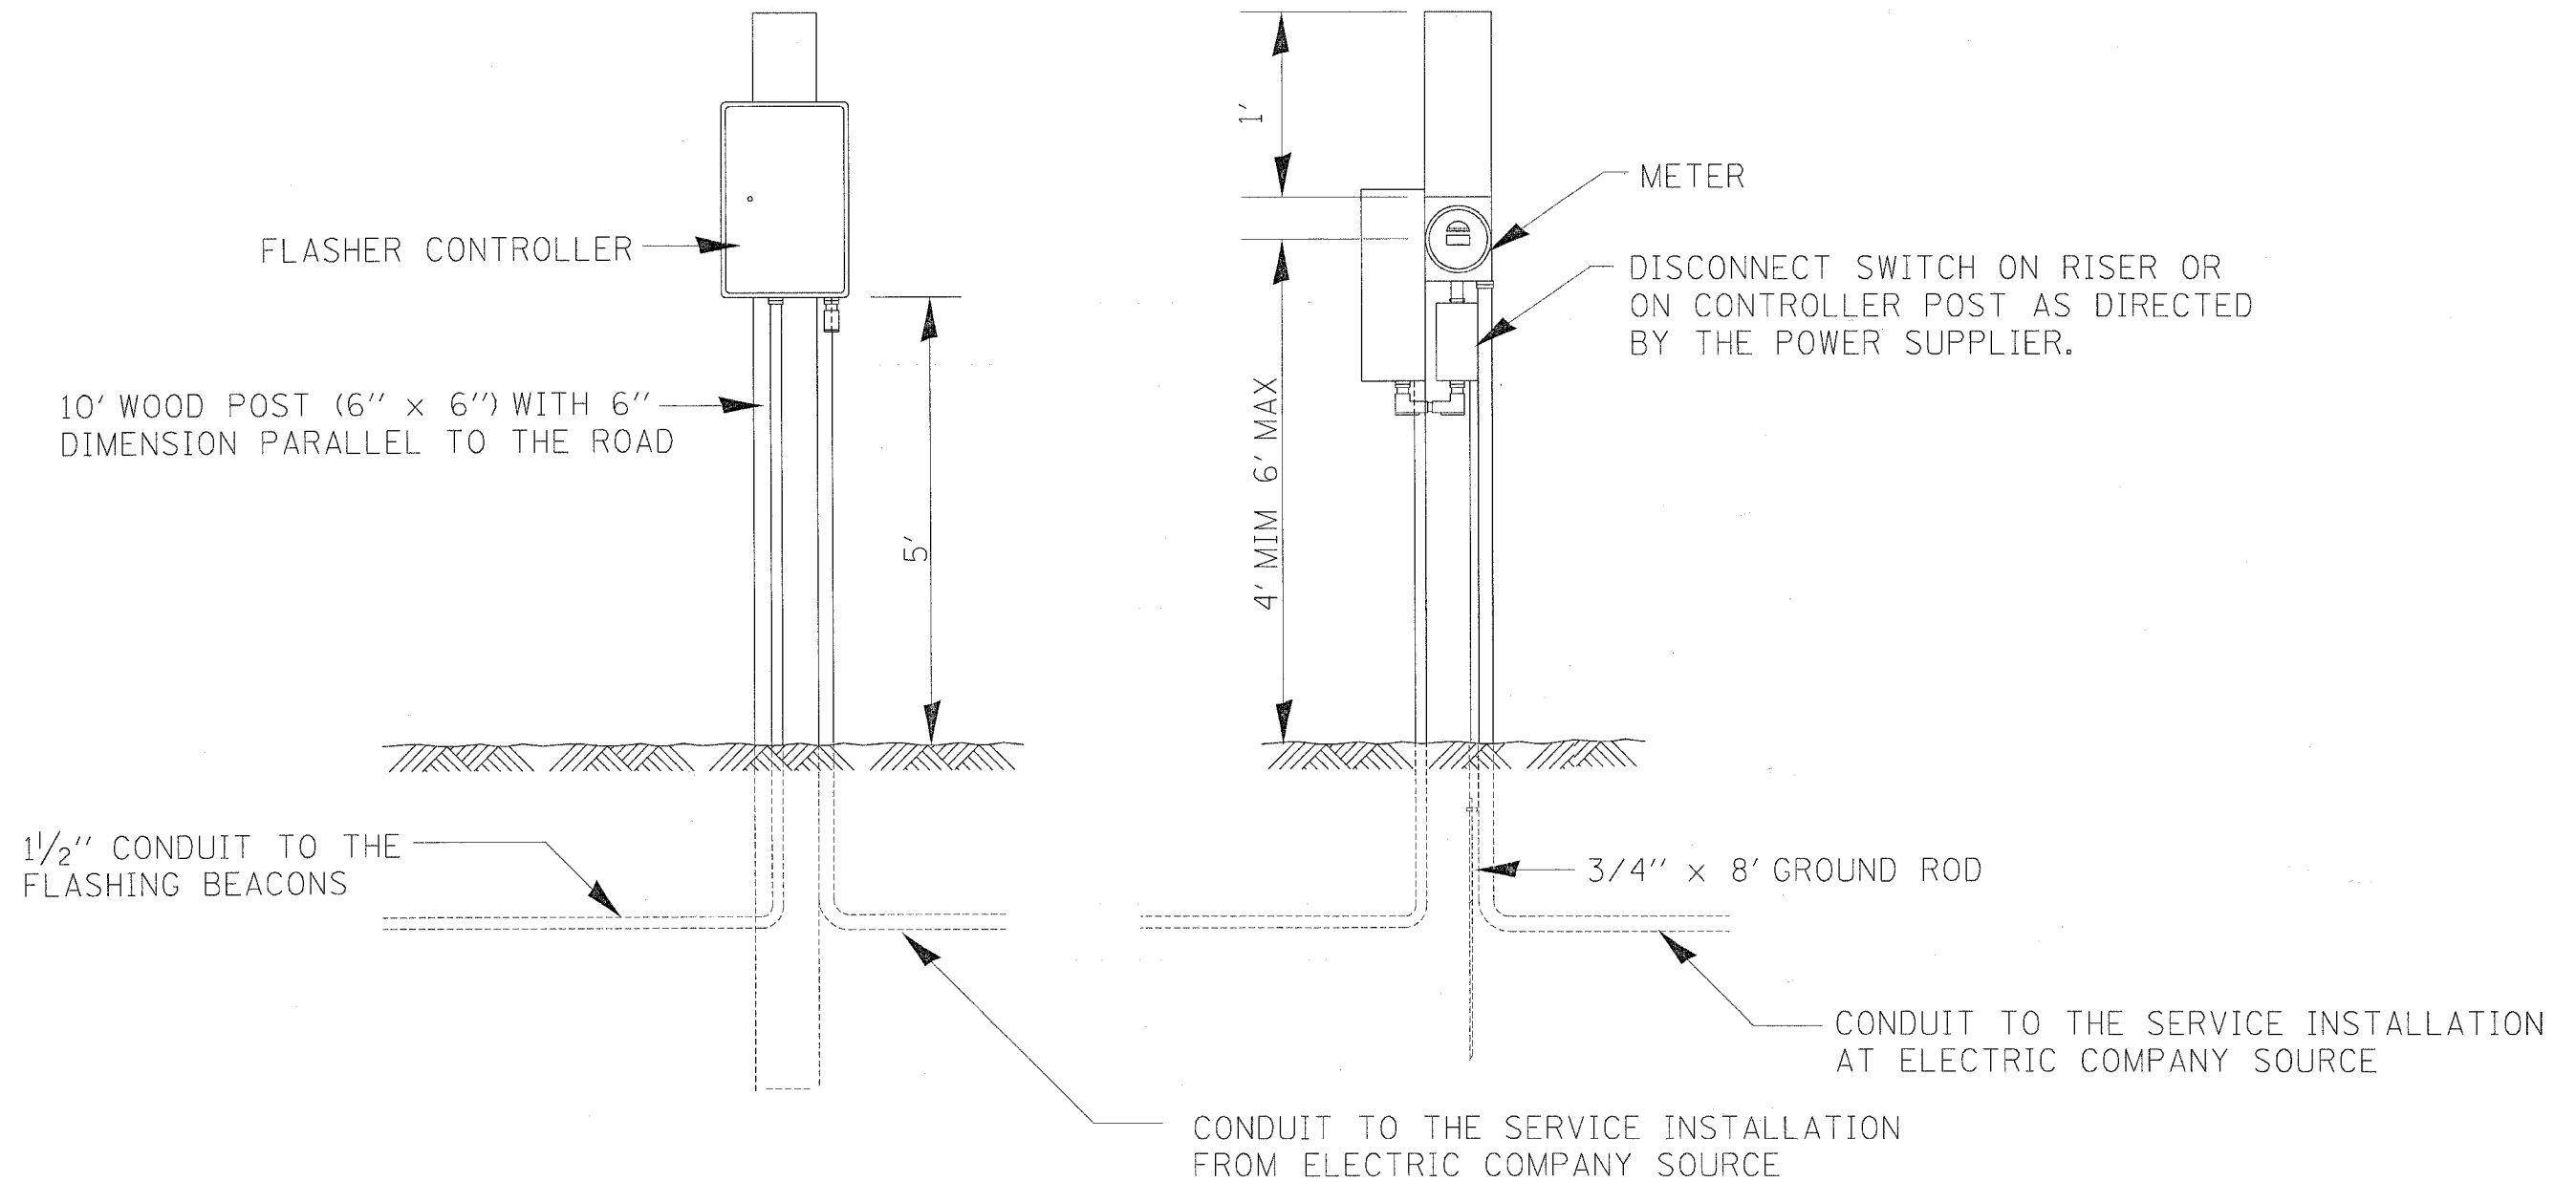

ELECTRIC SERVICE INSTALLATION, SPECIAL  
(SEE SPECIAL PROVISIONS)

PLOT DATE = Wed Oct 27 13:54:5 2004  
 FILE NAME = c:\p\projects\64A41\64A41.dgn  
 PLOT SCALE = 28.000" / IN.  
 REFERENCE = REF#

REVISIONS	
NAME	DATE

ILLINOIS DEPARTMENT OF TRANSPORTATION

SCALE: VERT. HORIZ.  
DATE

DRAWN BY  
CHECKED BY