



F.A. RTE.	SECTION	COUNTY	TOTAL SHEETS	SHEET NO.
573	116FL -1	DEKALB	6	6
STA.		TO STA.		
FED. ROAD DIST. NO.	ILLINOIS	FED. AID PROJECT		

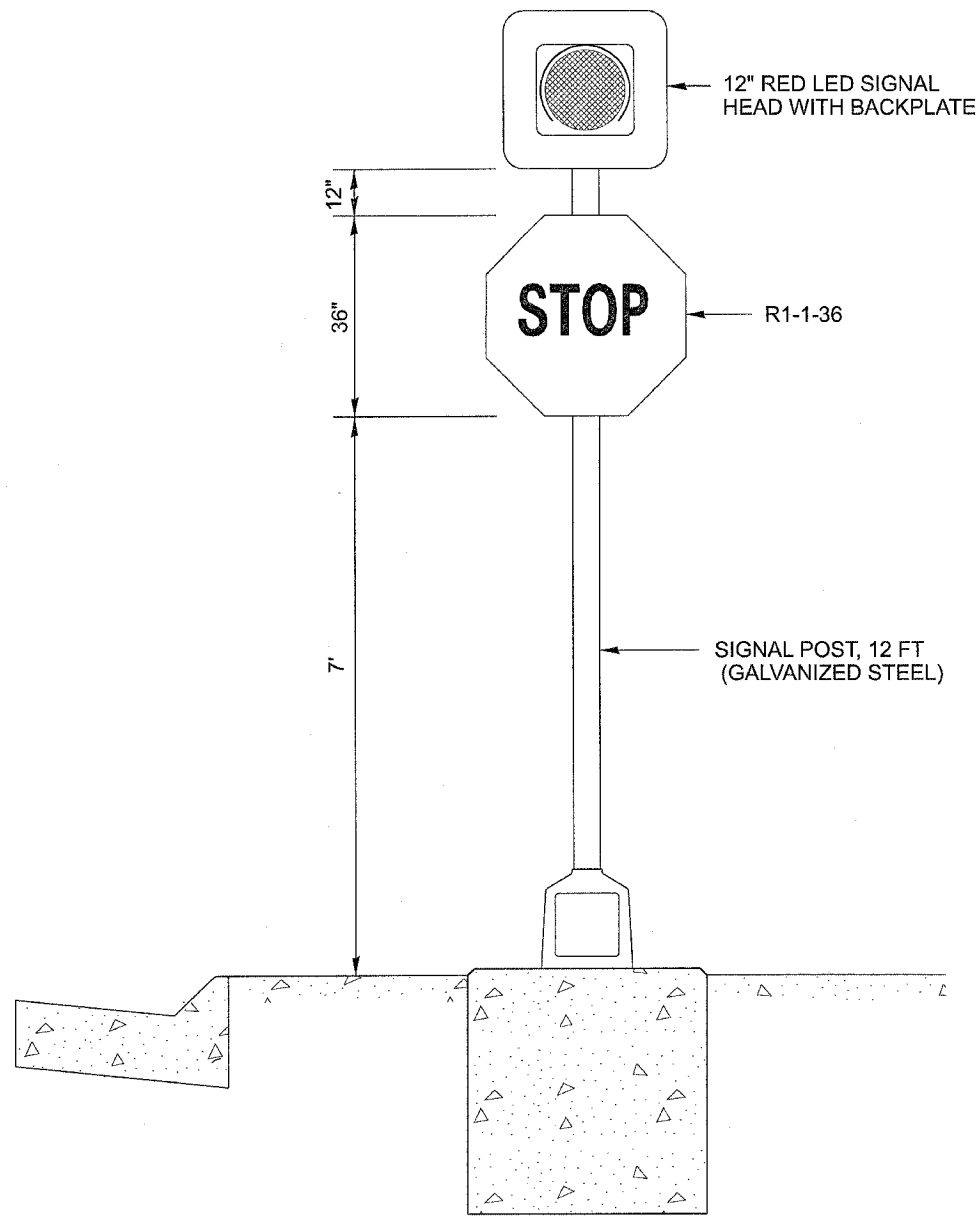

NOTE: THE CONTRACTOR SHALL SUPPLY ALL NECESSARY HARDWARE TO MOUNT THE SIGNS TO THE POST. THIS MOUNTING HARDWARE SHALL BE SIMILAR TO THE SIGN FIX BRAND MATERIAL.

SEE STANDARD 880001

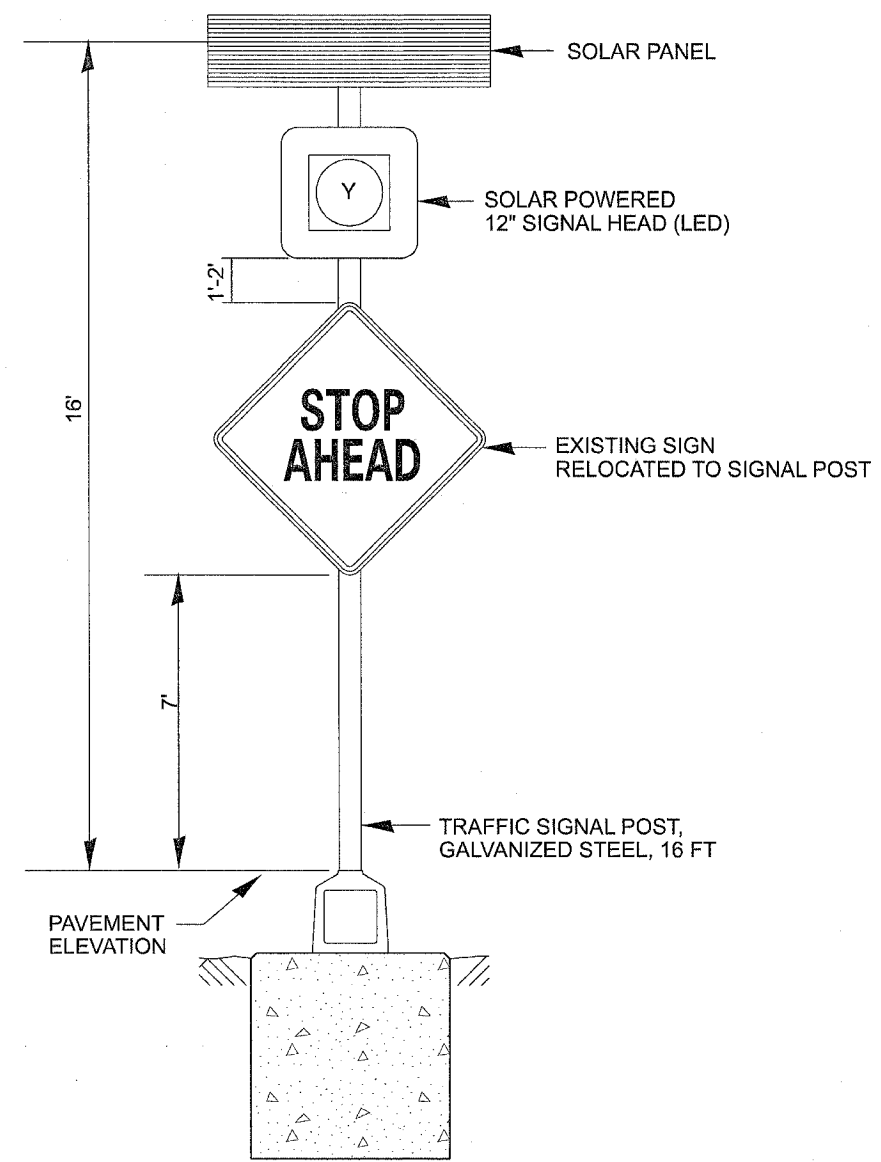

SOLAR POWER FLASHER DETAIL

PLOT DATE = Wed Oct 27 13:55:45 2004
 FILE NAME = c:\projects\ad287818\ad287818.dgn
 PLOT SCALE = 1/8" = 1'-0"
 REFERENCE = REF#

REVISIONS	
NAME	DATE

ILLINOIS DEPARTMENT OF TRANSPORTATION

SCALE: VERT. _____
 HORIZ. _____
 DATE _____

DRAWN BY _____
 CHECKED BY _____