
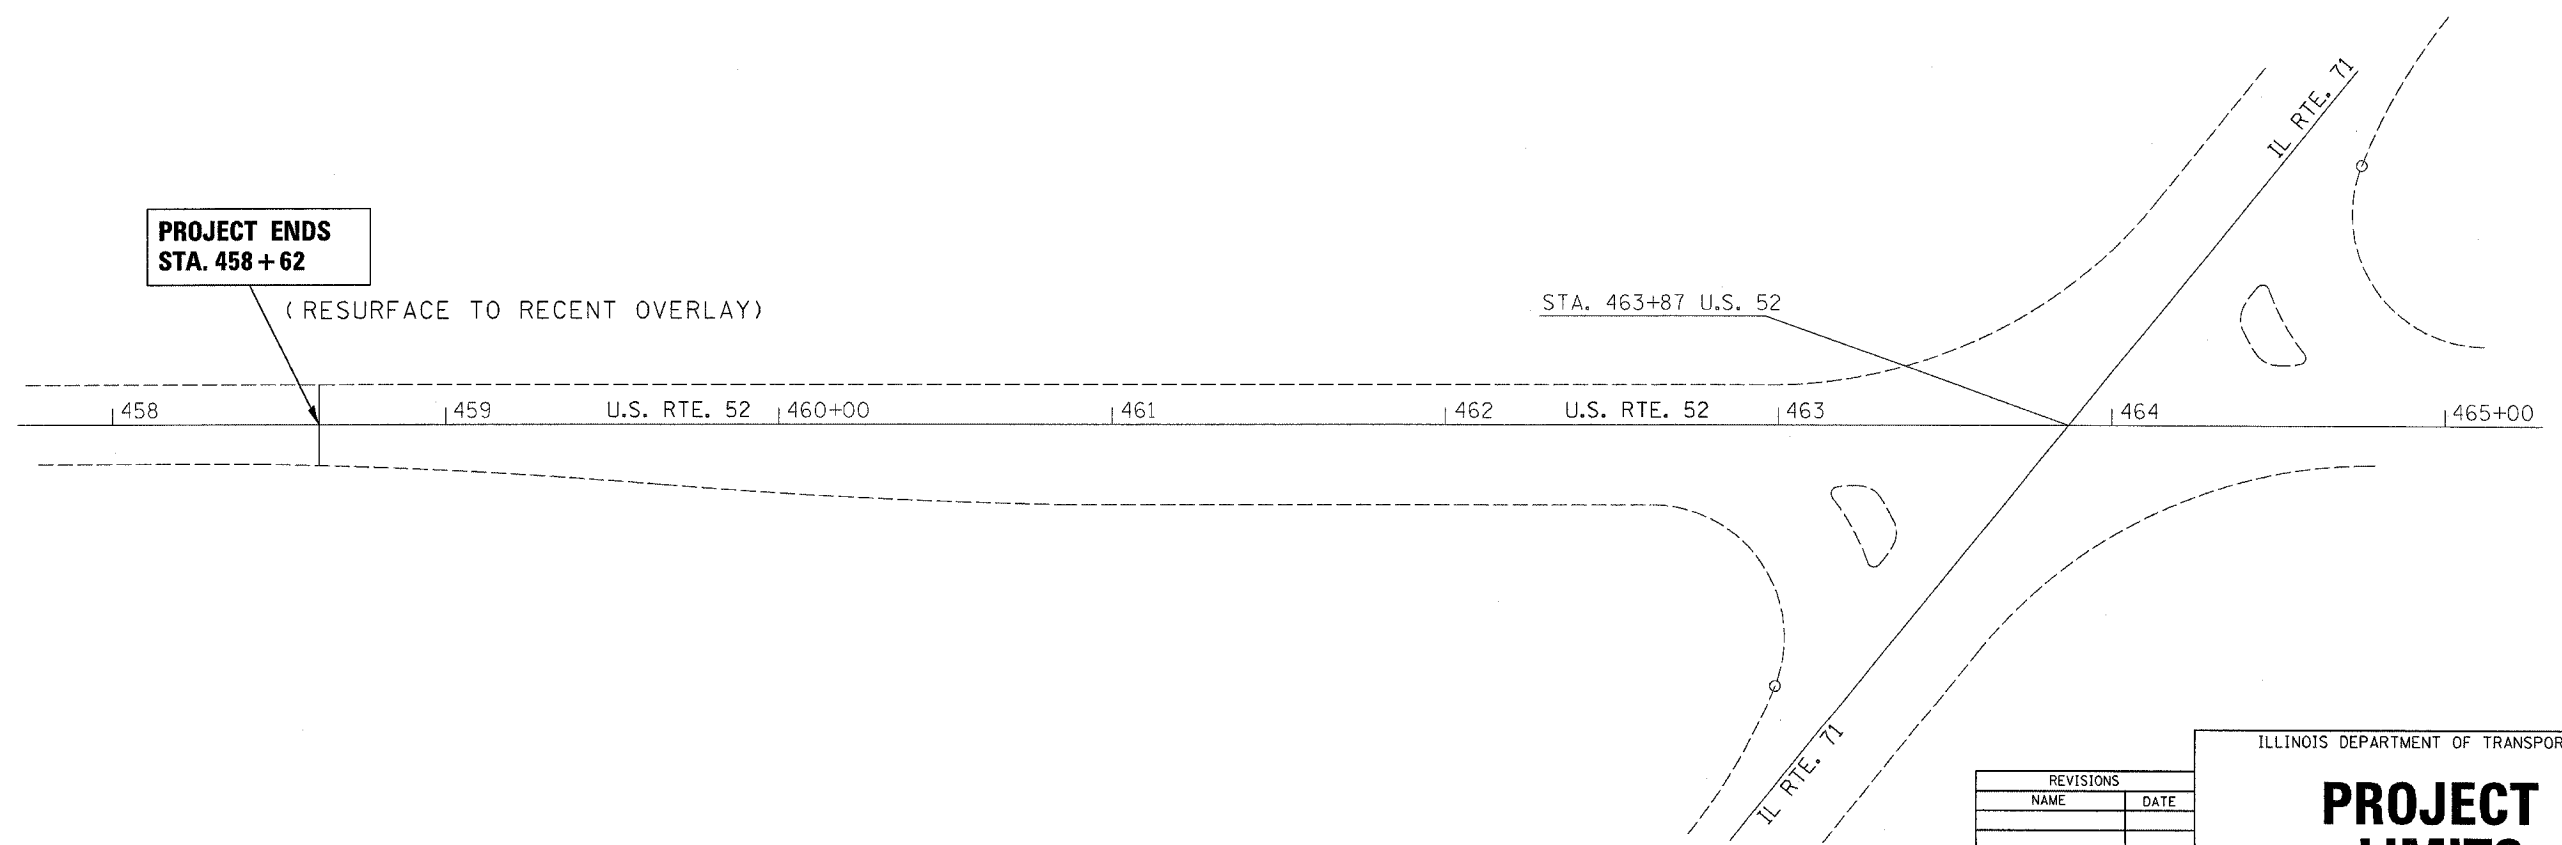


F. A.P. NO.	SECTION	COUNTY	TOTAL SHEETS	SHEET NO.
607	(124,125)RS-2	LASALLE	9	7
STA.		TO STA.		
FED. ROAD DIST. NO.		BALDWIN	FED. AID PROJECT	

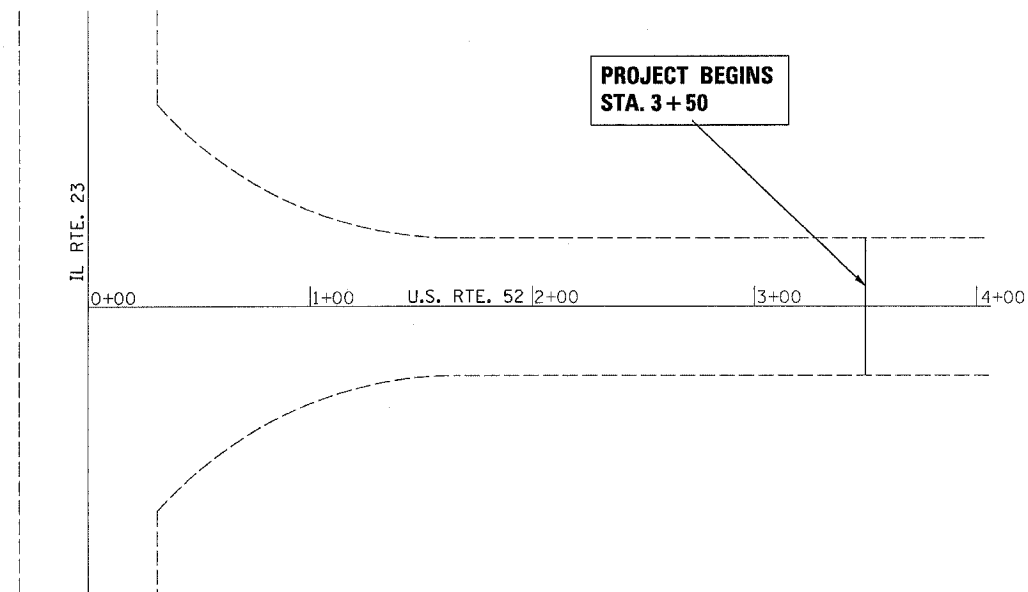

REVISIONS	
NAME	DATE

ILLINOIS DEPARTMENT OF TRANSPORTATION

PROJECT LIMITS

10/27/2004 c:\projects\ed0670\detail1.s.dgn