


F.A.P. RTE.	SECTION	COUNTY	TOTAL SHEETS	SHEET NO.
330	(1R)TS	KANKAKEE	22	8
STA. 57+00		TO STA. 63+00		
FED. ROAD DIST. NO. 7 ILLINOIS FED. AID PROJECT				
CONTRACT NO. 66416				
SCALE IN FEET				

- PAVED SHOULDER REMOVAL
- CLASS D PATCHES, TYPE II, 10"
- RAISED REFLECTIVE PAVEMENT MARKER

STA. 59+50, 0' LT.
 INLET, TY. A, TYPE 8 GRATE
 RIM 660.18
 S \pm 658.00
 INLET & PIPE PROTECTION
 1 EACH

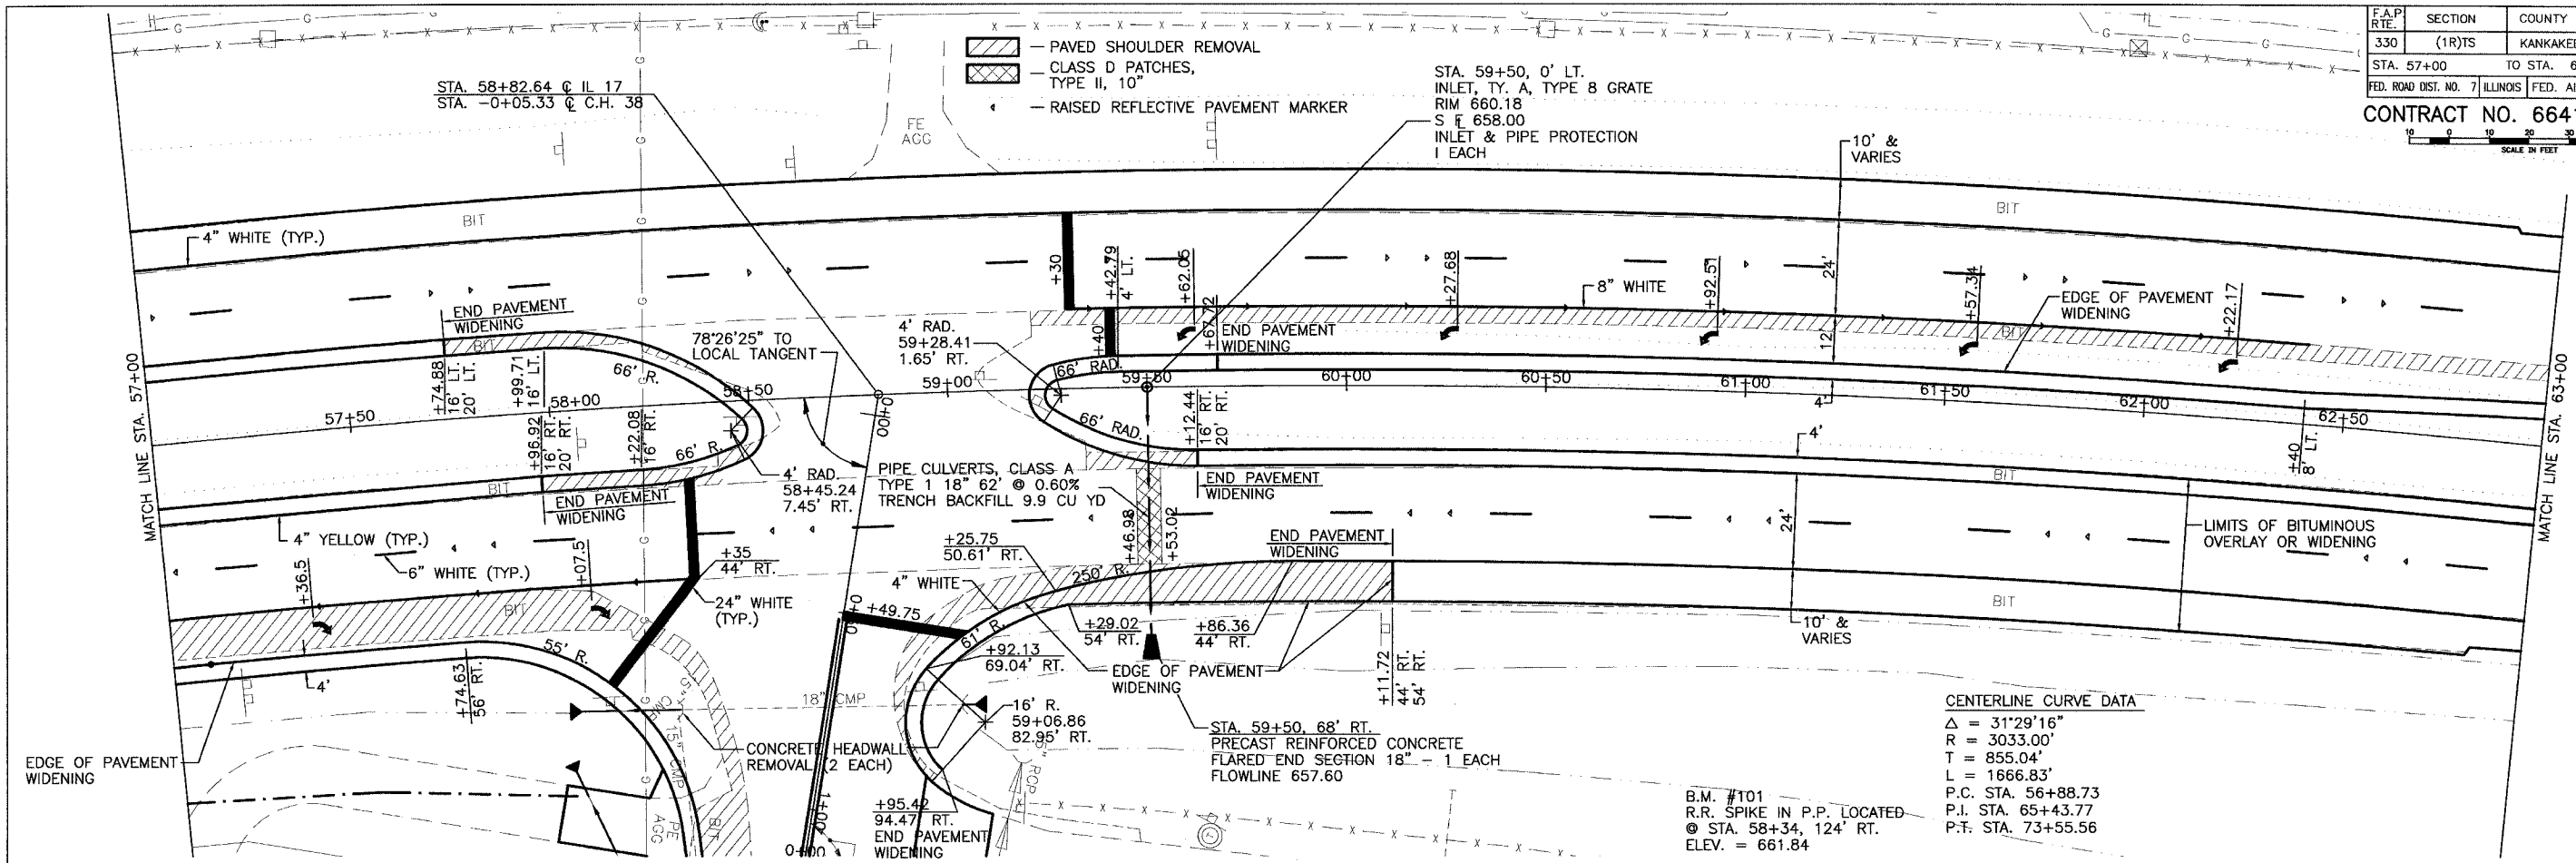

CENTERLINE CURVE DATA
 $\Delta = 31^{\circ}29'16''$
 $R = 3033.00'$
 $T = 855.04'$
 $L = 1666.83'$
 P.C. STA. 56+88.73
 P.I. STA. 65+43.77
 P.T. STA. 73+55.56

B.M. #101
 R.R. SPIKE IN P.P. LOCATED
 @ STA. 58+34, 124' RT.
 ELEV. = 661.84

PLAN	DATE
BY	
REVISIONS	
NO.	
DATE	
BY	
REVISIONS	
NO.	
DATE	
BY	

PROFILE	DATE
BY	
REVISIONS	
NO.	
DATE	
BY	
REVISIONS	
NO.	
DATE	
BY	

