


PLAN SURVEYED BY DATE
 PLOTTED BY
 CHECKED BY
 NOTE BOOK NO. OF WAY CHECKED
 NO. PLOTTED FILE NAME

PROFILE SURVEYED BY DATE
 PLOTTED BY
 CHECKED BY
 NOTE BOOK NO. OF WAY CHECKED
 NO. STRUCTURE NOTATION OR ID

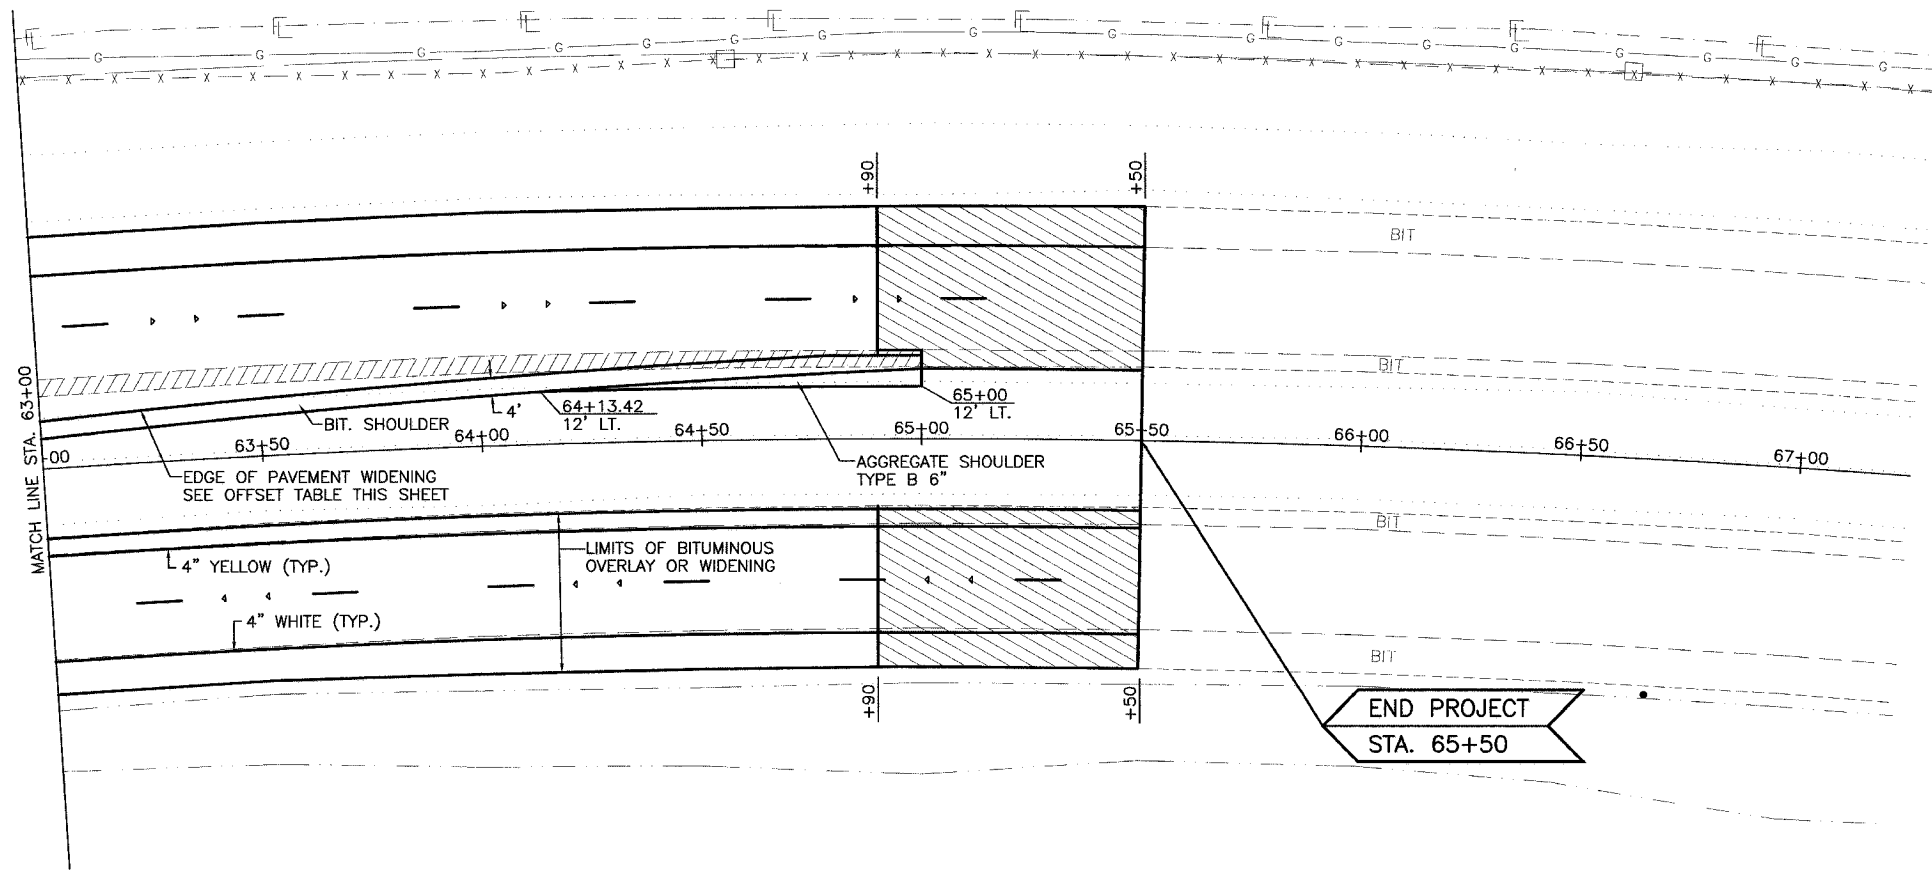

- BUTIMINOUS SURFACE REMOVAL - BUTT JOINT
- PAVED SHOULDER REMOVAL
- 4 - RAISED REFLECTIVE PAVEMENT MARKER

F.A.P. RTE.	SECTION	COUNTY	TOTAL SHEETS	SHEET NO.
330	(1R)TS	KANKAKEE	22	9
STA. 63+00		TO STA. 69+00		
FED. ROAD DIST. NO. 7 ILLINOIS FED. AID PROJECT				
CONTRACT NO. 66416				

SCALE IN FEET: 0 10 20 30 40 50

TABLE OF STATION & OFFSETS FOR MEDIAN PAVEMENT WIDENING

STA.	OFFSET	STA.	OFFSET
62+40	8' LT.	64+00	15.37' LT.
62+50	8.44' LT.	64+25	16.52' LT.
62+75	9.60' LT.	64+50	17.68' LT.
63+00	10.76' LT.	64+75	18.84' LT.
63+25	11.92' LT.	64+28.33	19' LT.
63+50	13.07' LT.	65+00	19' LT.
63+75	14.22' LT.		

CENTERLINE CURVE DATA
 $\Delta = 31^{\circ}29'16''$
 $R = 3033.00'$
 $T = 855.04'$
 $L = 1666.83'$
 P.C. STA. 56+88.73
 P.I. STA. 65+43.77
 P.T. STA. 73+55.56

