



TRAFFIC SIGNALS LEGEND

EXISTING	PROPOSED	
		SERVICE INSTALLATION
		CONTROLLER CABINET
		METERED SERVICE
		CONDUIT
		EXISTING CONDUIT TO BE USED
		SIGNAL HEAD WITH BACKPLATE
		STEEL MAST ARM WITH POST
		TRAFFIC SIGNAL POST
		HANDHOLE
		DOUBLE HANDHOLE
		DETECTOR LOOP
		LIGHT ON MAST ARM

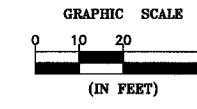

F.A.P. RTE.	SECTION	COUNTY	TOTAL SHEETS	SHEET NO.
330	(1R)TS	KANKAKEE	22	12
FED. ROAD DIST. NO. 7 ILLINOIS FED. AID PROJECT				
CONTRACT NO. 66416				

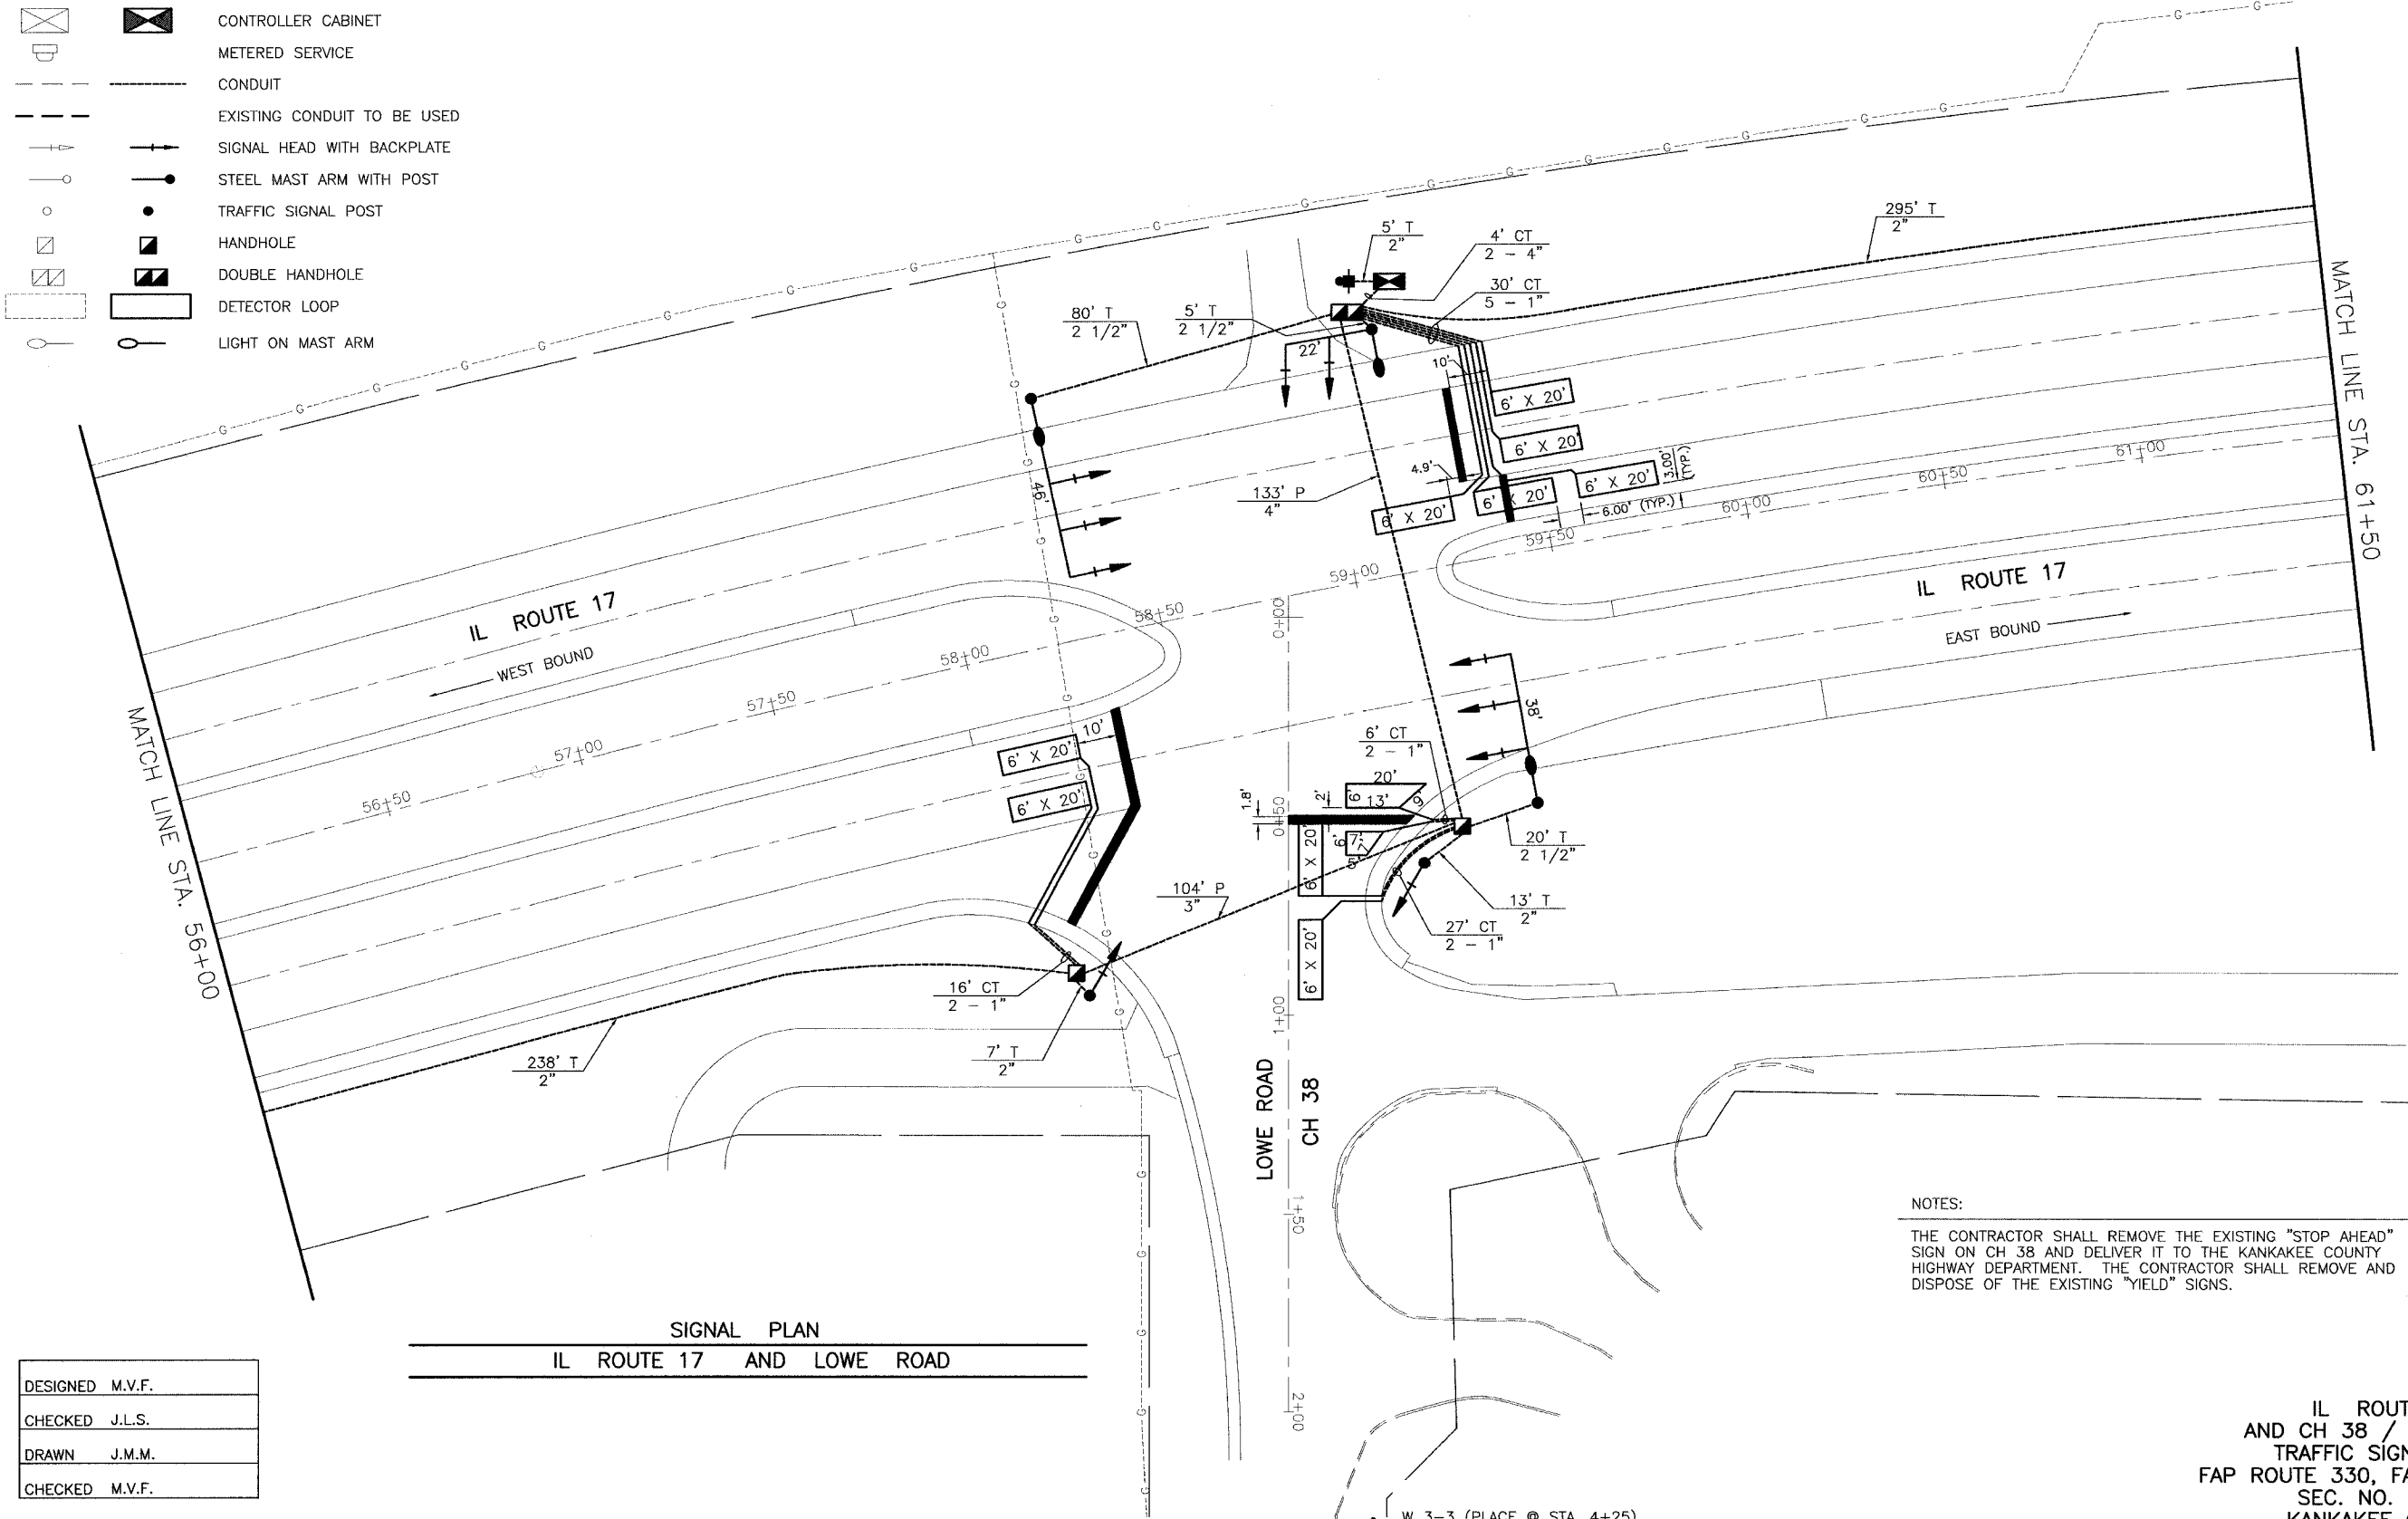

SIGNAL PLAN
IL ROUTE 17 AND LOWE ROAD

DESIGNED	M.V.F.
CHECKED	J.L.S.
DRAWN	J.M.M.
CHECKED	M.V.F.

NOTES:
THE CONTRACTOR SHALL REMOVE THE EXISTING "STOP AHEAD" SIGN ON CH 38 AND DELIVER IT TO THE KANKAKEE COUNTY HIGHWAY DEPARTMENT. THE CONTRACTOR SHALL REMOVE AND DISPOSE OF THE EXISTING "YIELD" SIGNS.

IL ROUTE 17
AND CH 38 / LOWE ROAD
TRAFFIC SIGNAL PLAN
FAP ROUTE 330, FAU ROUTE 6209
SEC. NO. (1R)TS
KANKAKEE COUNTY

W 3-3 (PLACE @ STA. 4+25)