



F.A. RTE.	SECTION	COUNTY	TOTAL SHEETS	SHEET NO.
412	(50-4B-1)I	LASALLE	20	10

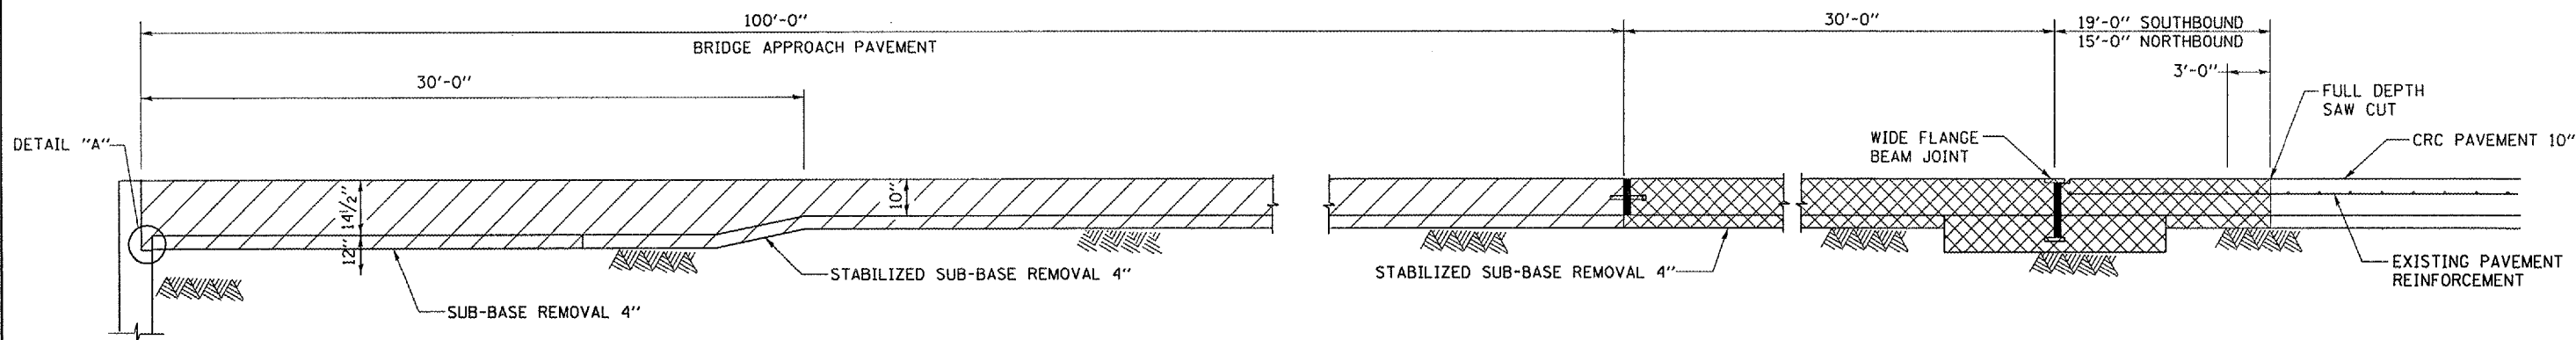


LONGITUDINAL SECTION NORTH APPROACH PAVEMENTS

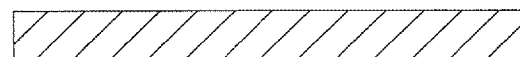


APPROACH SLAB REMOVAL (SPECIAL)



PAVEMENT REMOVAL (SPECIAL)

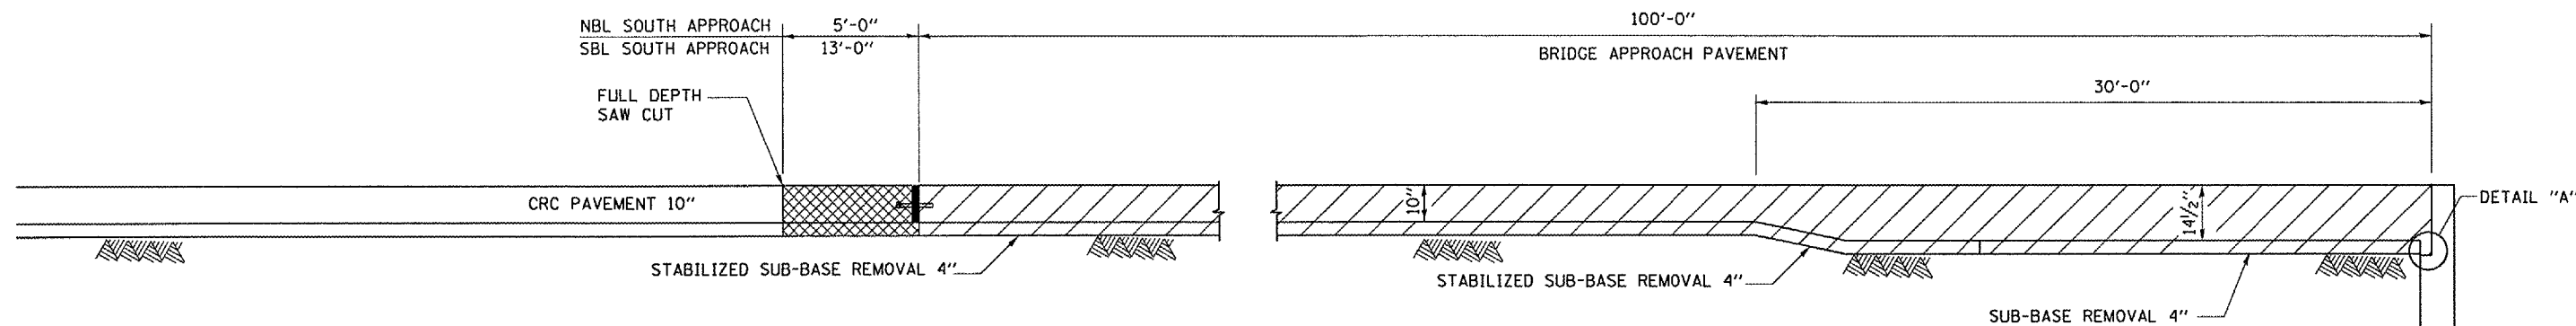

LONGITUDINAL SECTION SOUTH APPROACH PAVEMENTS

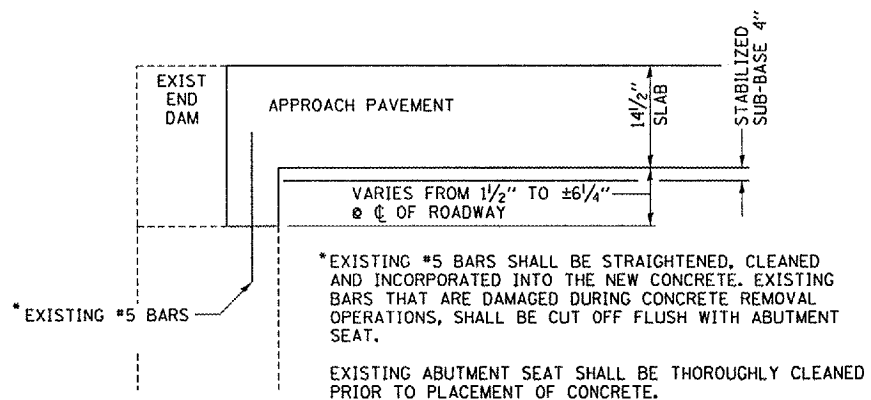

DETAIL "A"

REVISIONS	
NAME	DATE

ILLINOIS DEPARTMENT OF TRANSPORTATION

REMOVAL DETAILS

SCALE: VERT.
HORIZ.
DATE 08/16/04

DRAWN BY RLW
CHECKED BY

cm01n05/cm301/detalls.dgn