


F.A. RTE.	SECTION	COUNTY	TOTAL SHEETS	SHEET NO.
412	(50-4B-1)I	LASALLE	20	11

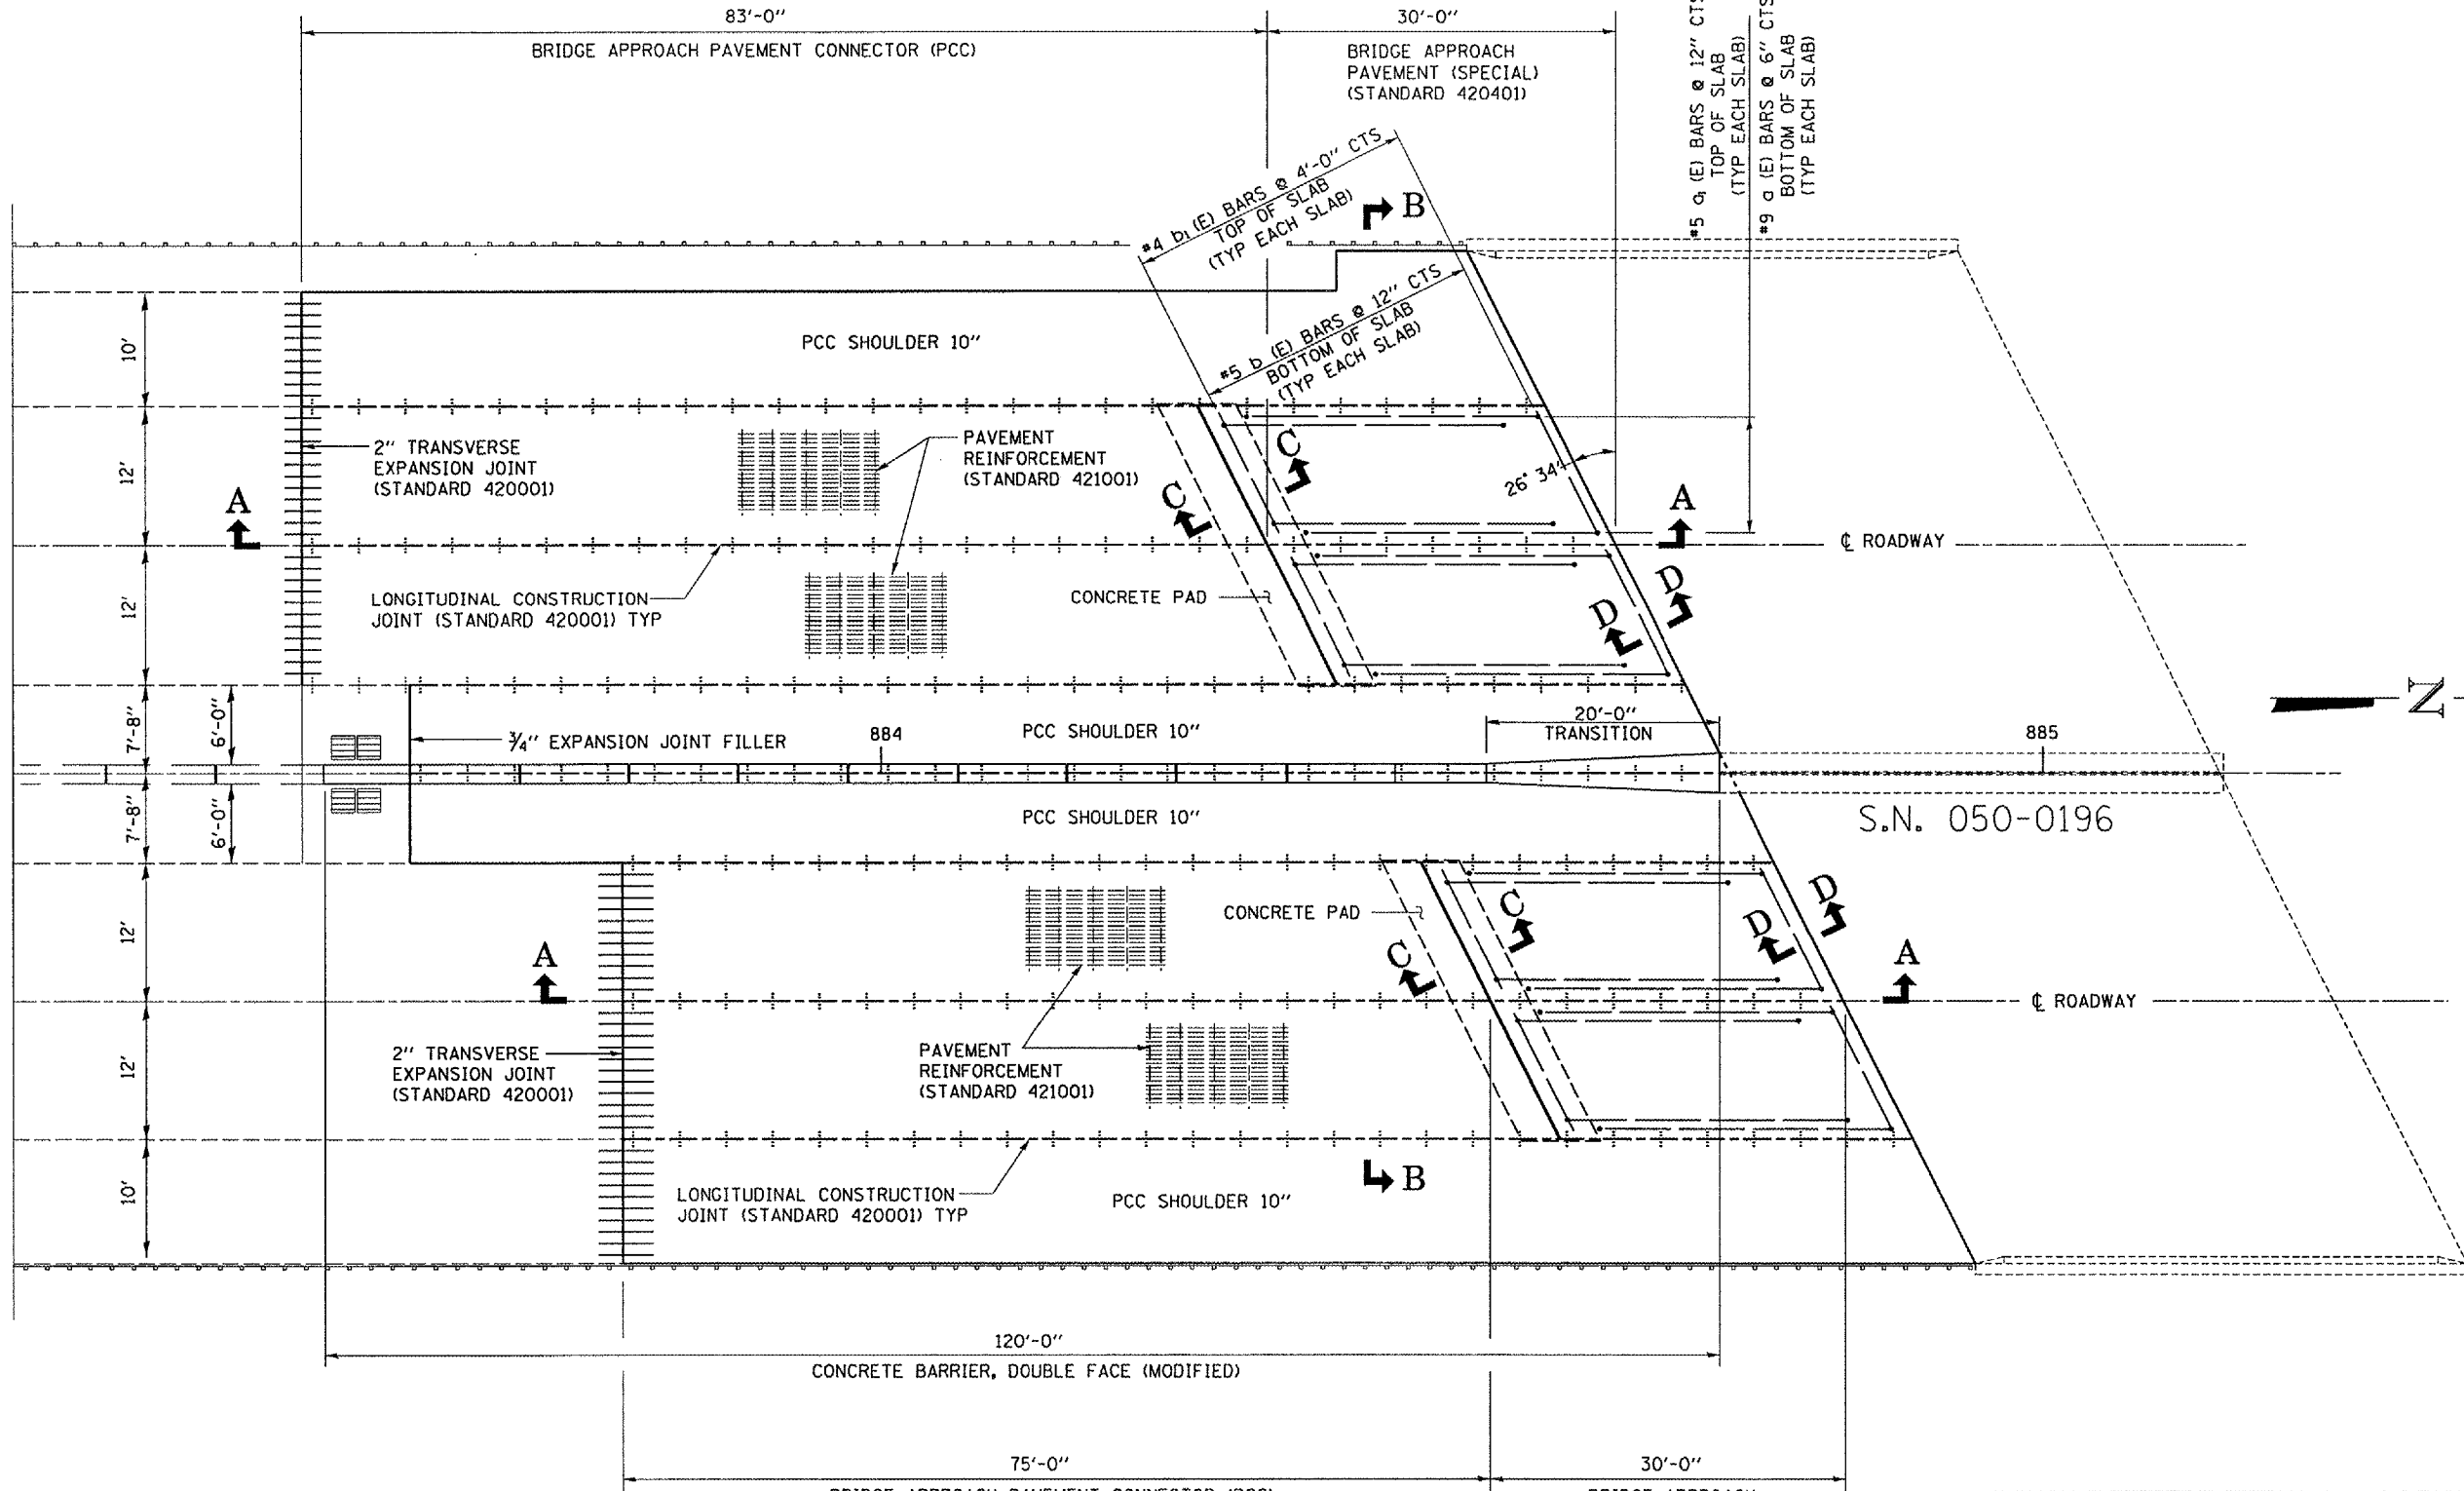

S.N. 050-0196

REVISIONS	
NAME	DATE

ILLINOIS DEPARTMENT OF TRANSPORTATION
CONSTRUCTION DETAILS
SOUTH APPROACHES
 SCALE: VERT. DRAWN BY R/LW
 HORIZ. CHECKED BY
 DATE 08/16/04

cmain05/cm301/detalls.dgn