

F.A.P. RTE.	SECTION	COUNTY	TOTAL SHEETS	SHEETS NO.
71	(116,117)RS-1		12	1
ILLINOIS PROJECT				
• MCLEAN, CHAMPAIGN, FORD				

**INDEX OF SHEETS**

- 1 COVER SHEET
- 2 GENERAL NOTES
- 3 SUMMARY OF QUANTITIES
- 4 TYPICAL SECTIONS
- 5 - 7 SCHEDULES
- 8 PROJECT LIMITS
- 9 PAVEMENT MARKING - BELLFLOWER
- 10 - 12 DETAILS

**HIGHWAY STANDARDS**

- 000001-04 STANDARD SYMBOLS, ABBREVIATIONS AND PATTERNS
- 442201-01 CLASS C AND D PATCHES
- 635006-02 REFLECTOR AND TERMINAL MARKER PLACEMENT
- 701001-01 OFF-ROAD OPERATIONS 2L, 2W, MORE THAN 4.5 m (15') AWAY
- 701006-02 OFF-ROAD OPERATIONS 2L, 2W, 4.5 m (15') TO 600 mm (24") FROM PAVEMENT EDGE
- 701011-01 OFF-ROAD MOVING OPERATIONS 2L, 2W, DAY ONLY
- 701301-02 LANE CLOSURE, 2L, 2W, SHORT TIME OPERATIONS
- 701306-01 LANE CLOSURE, 2L, 2W, SLOW MOVING OPERATIONS DAY ONLY, FOR SPEEDS ≥ 45 MPH
- 701311-02 LANE CLOSURE, 2L, 2W, MOVING OPERATIONS - DAY ONLY
- 701336-04 LANE CLOSURE, 2L, 2W, WORK AREAS IN SERIES, FOR SPEEDS ≥ 45 MPH
- 702001-05 TRAFFIC CONTROL DEVICES
- 781001-02 TYPICAL APPLICATIONS RAISED REFLECTIVE PAVEMENT MARKERS

FULL SIZE PLANS HAVE BEEN PREPARED USING STANDARD ENGINEERING SCALES, REDUCED SIZED PLANS WILL NOT CONFORM TO STANDARD SCALES, IN MAKING MEASUREMENTS ON REDUCED PLANS, THE ABOVE SCALES MAY BE USED.

MICROFILMED \_\_\_\_\_  
 REEL NUMBER \_\_\_\_\_  
 AWARDED \_\_\_\_\_  
 RESIDENT ENGINEER \_\_\_\_\_  
 AS BUILT CHANGES WERE MADE  
 ON THE FOLLOWING SHEETS \_\_\_\_\_

JULIE 1-800-892-0123

DISTRICT 3 NO. (815) 434-6131


PROJECT ENGINEER: RICK POWELL  
 UNIT CHIEF: BRAD DUNCAN  
 TOWNSHIP: BELLFLOWER, BROWN, DRUMMER

CONTRACT NO. 66529

**STATE OF ILLINOIS**  
**DEPARTMENT OF TRANSPORTATION**  
**DIVISION OF HIGHWAYS**  
**PLANS FOR PROPOSED**  
**FEDERAL AID HIGHWAY**  
**FAP ROUTE 71 (IL 54)**  
**SECTION (116,117)RS-1**  
**PROJECT F-0071(110)**  
**MCLEAN, CHAMPAIGN & FORD COUNTIES**


C - 93 - 003 - 05

3P RESURFACING BELLFLOWER TO IL 9 IN GIBSON CITY

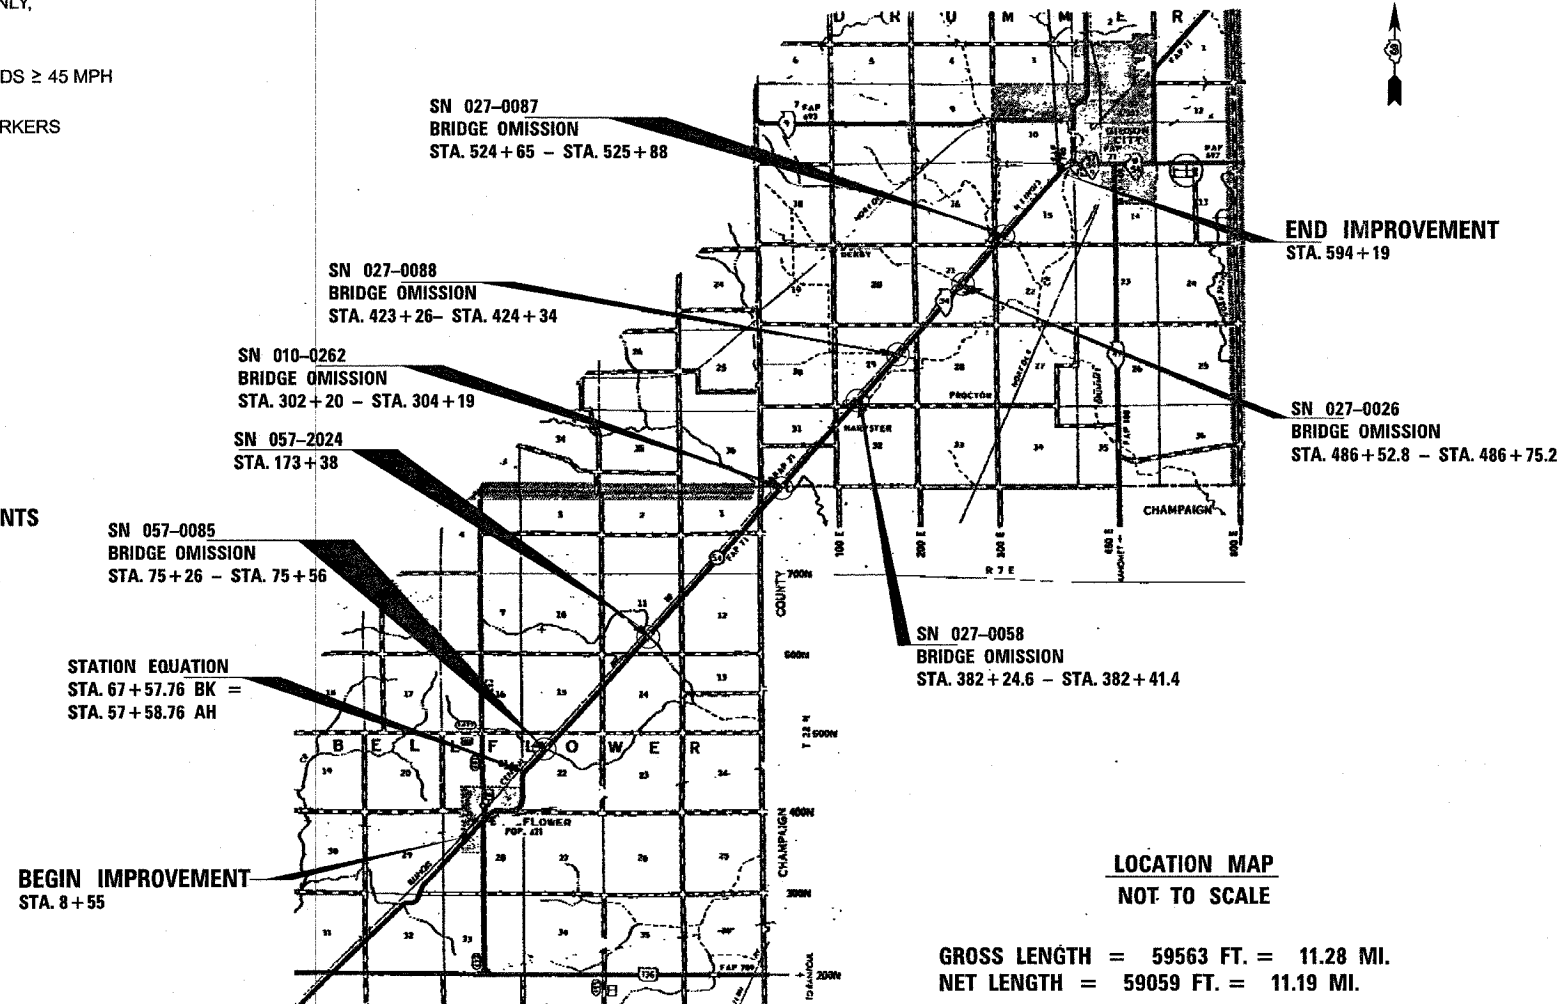

LOCATION MAP  
 NOT TO SCALE

GROSS LENGTH = 59563 FT. = 11.28 MI.  
 NET LENGTH = 59059 FT. = 11.19 MI.

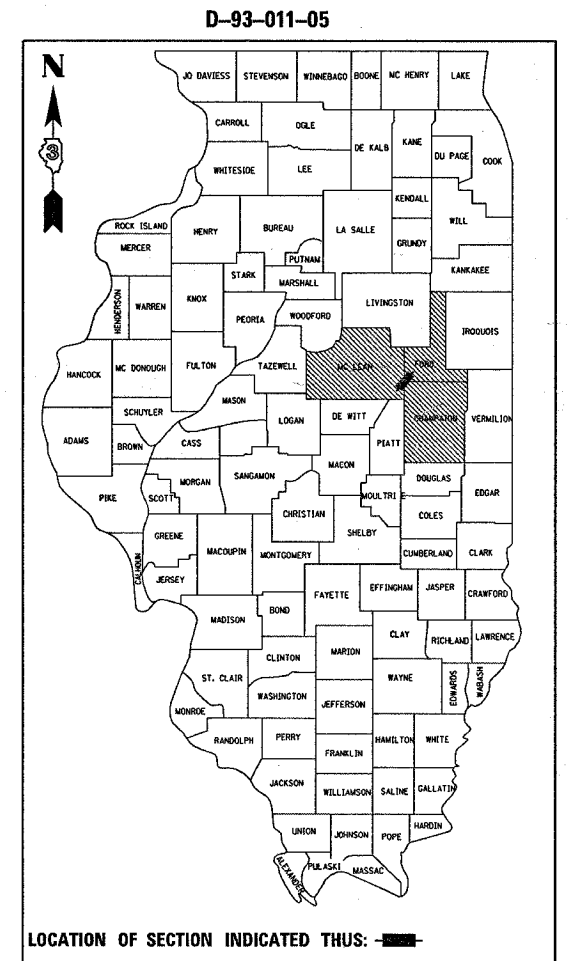

LOCATION OF SECTION INDICATED THUS: [shaded box]

**FUNCTION CLASSIFICATION**

**RURAL MINOR ARTERIAL**

2005 ADT = 1650

P.V. = 78.1% S.U. = 12.5% M.U. = 9.4%

STATE OF ILLINOIS  
 DEPARTMENT OF TRANSPORTATION  
 DIVISION OF HIGHWAYS

SUBMITTED November 9, 2004

Tom P. Kim DISTRICT ENGINEER

December 10, 2004

Mike Hine ENGINEER OF DESIGN AND ENVIRONMENT

December 10, 2004

Victor Modder DIRECTOR, DIVISION OF HIGHWAYS

PRINTED BY THE AUTHORITY  
 OF THE STATE OF ILLINOIS

1/14/2004 c:\p\proj\ecr\sl\l\m\ecr\105\cover.sht .cgm