
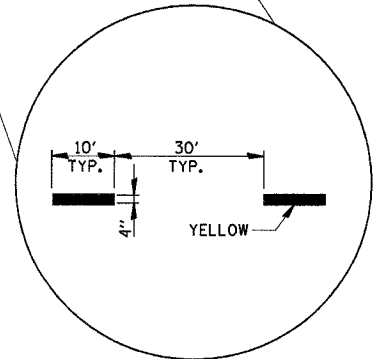
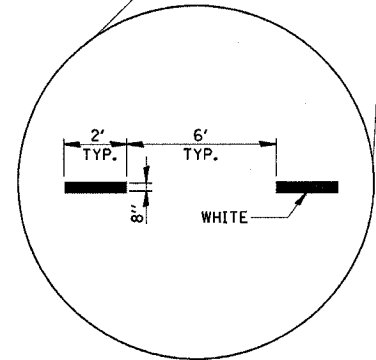
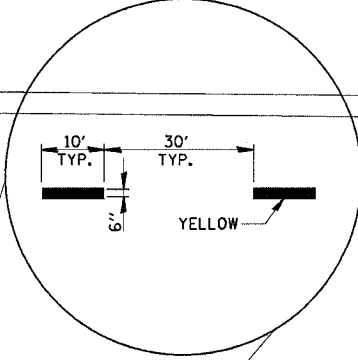
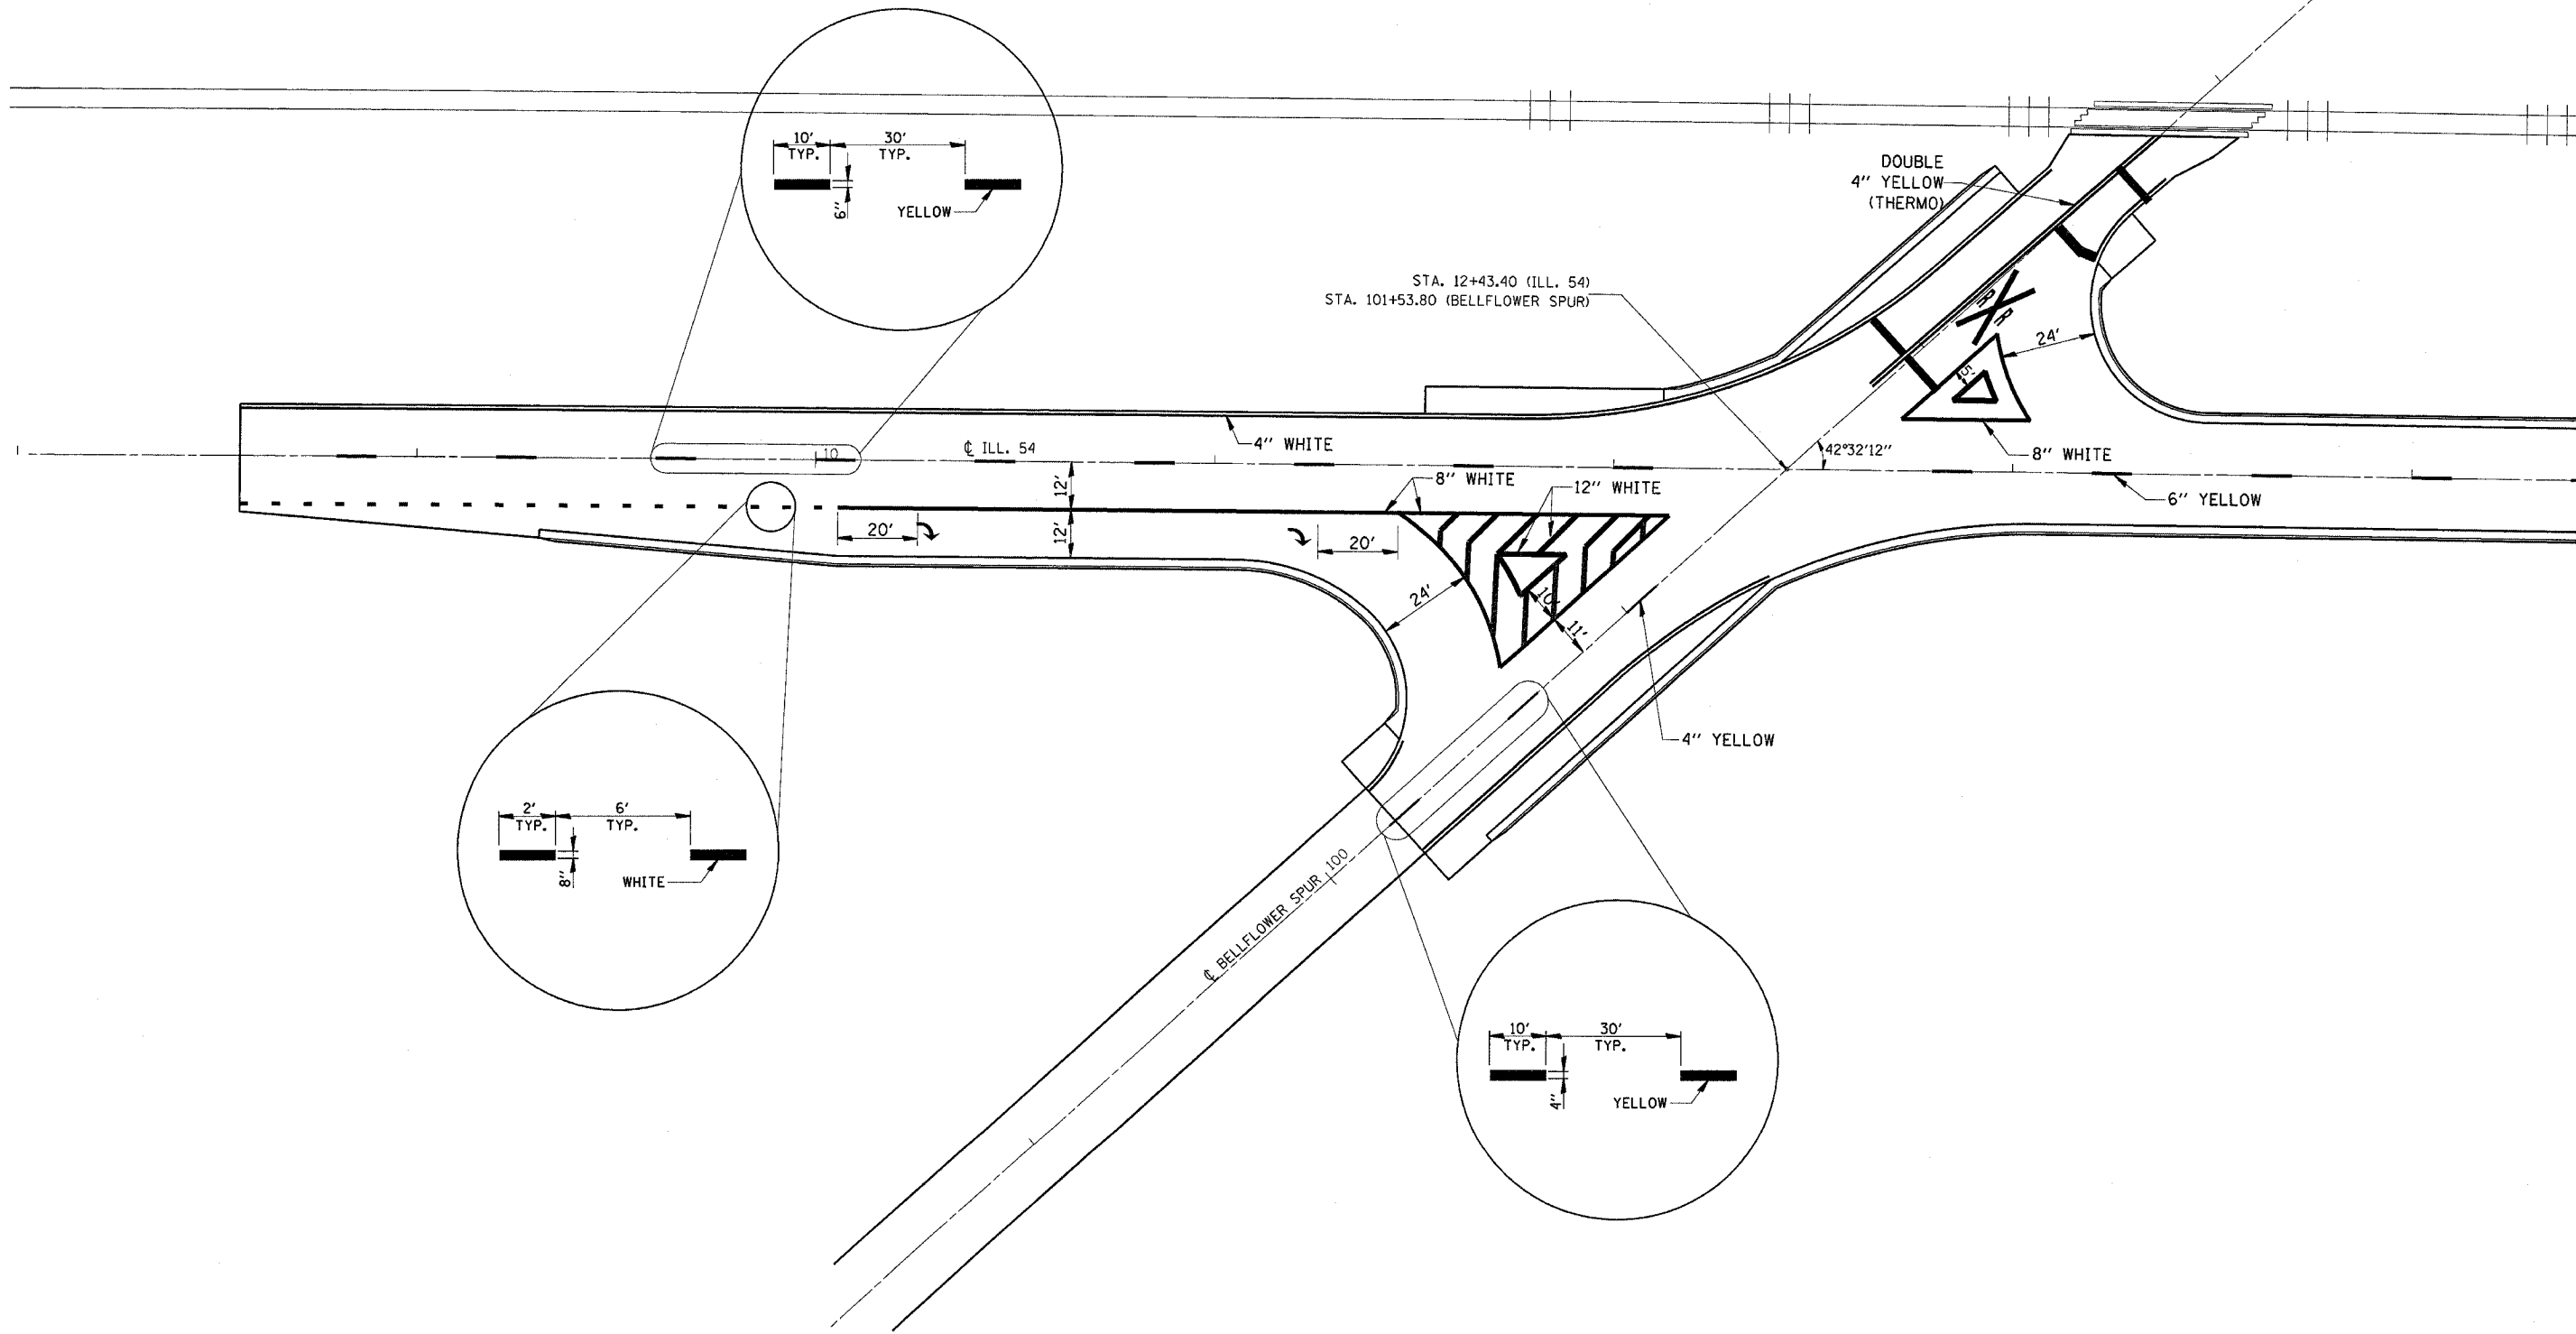


F. A. P. NO.	SECTION	COUNTY	TOTAL SHEETS	SHEET NO.
71	(116,117)RS-1	*	12	9
STA.		TO STA.		
FED. ROAD DIST. NO.		ILLINOIS	FED. AID PROJECT	
* MCLEAN, CHAMPAIGN, FORD				

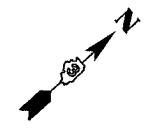

S:\DECT-91_1416442
 Z:\35112_002\0309\0AB.DGN1