



F.A.P. RTE.	SECTION	COUNTY	TOTAL SHEETS	SHEET NO.
71	(116,117)RS-1	*	12	10
STA.		TO STA.		
FED. ROAD DIST. NO.		ILLINOIS FED. AID PROJECT		
* MCLEAN, CHAMPAIGN, FORD				

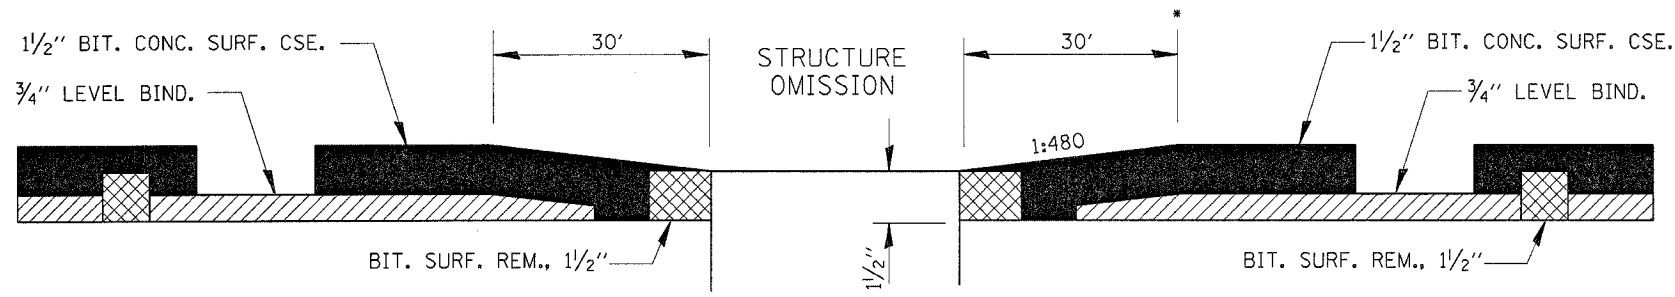


TAPER AT STRUCTURES

- SN 057-0085
- SN 010-0262
- SN 027-0058
- SN 027-0088
- SN 027-0026
- SN 027-0087

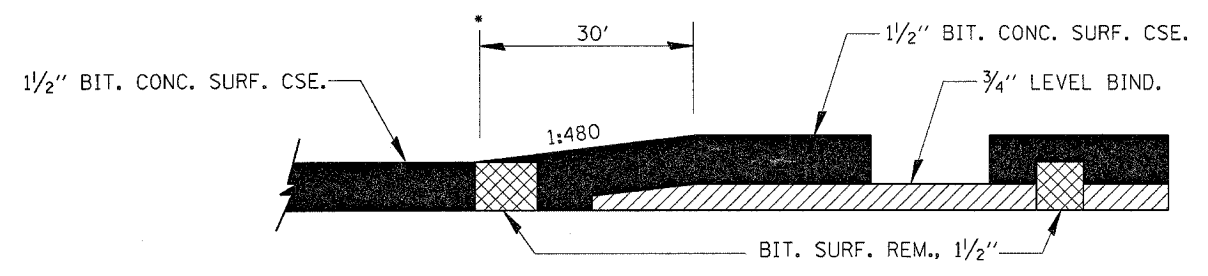


RESURFACING CHANGE TAPER

*STA. 28+93

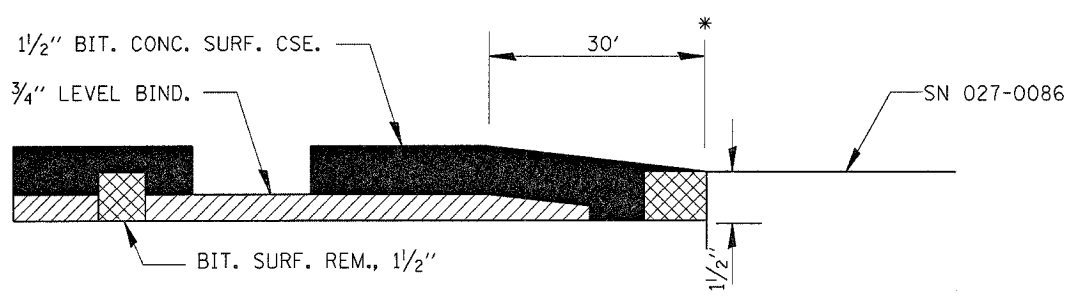

ENDING TAPER


*STA. 594+14

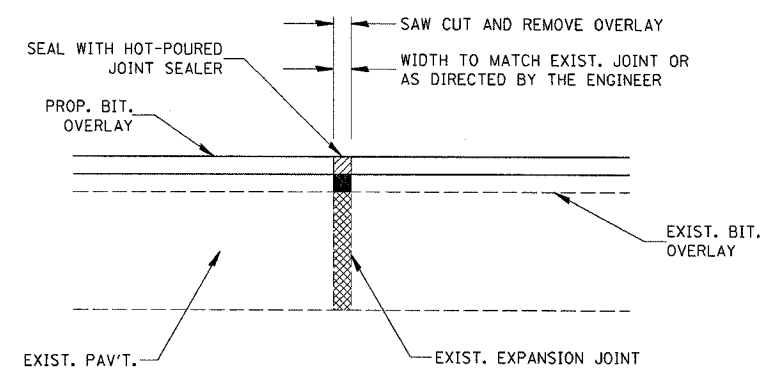

EXPANSION JOINT REHABILITATION DETAIL

GENERAL NOTES:

1. THE NEW BITUMINOUS OVERLAY SHALL BE SAWS, REMOVED, AND THE JOINT AREA CLEANED. PRIOR TO PLACING THE HOT-POURED JOINT SEALER THE JOINT SHALL BE BLOWN OUT WITH COMPRESSED AIR.
2. THIS WORK SHALL BE PAID FOR AT THE CONTRACT UNIT PRICE PER FOOT FOR EXPANSION JOINT REHABILITATION.

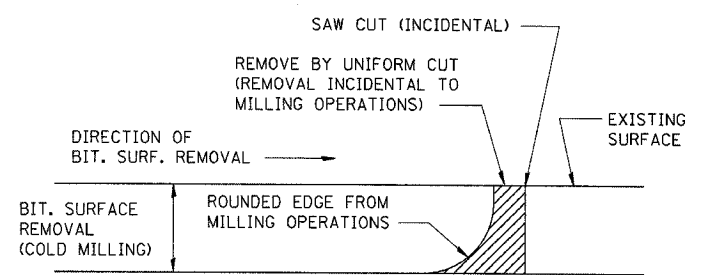

NOTE: WHEN MILLING OPERATIONS PRODUCE A ROUNDED EDGE, THEN A SAW CUT SHALL BE USED TO MANUFACTURE A PERPENDICULAR EDGE AS SHOWN IN THE DETAIL. THE ENGINEER SHALL BE THE SOLE JUDGE CONCERNING THE USE OF THIS DETAIL

BITUMINOUS DETAIL AT BUTT JOINTS

REVISIONS	
NAME	DATE

ILLINOIS DEPARTMENT OF TRANSPORTATION

DETAILS

SCALE: VERT. HORIZ. DATE

DRAWN BY CHECKED BY

PLOT DATE = 11/2/2004
 FILE NAME = #FILE#
 PLOT SCALE = #SCALE#
 REFERENCE = #REF#