


F.A.I. NO.	SECTION	COUNTY	TOTAL SHEETS	SHEET NO.
55	(53-5B-1)I	LIVINGSTON	9	4
STA.	185+78	TO STA.	189+00	
FED. ROAD DIST. NO.		ILLINOIS		

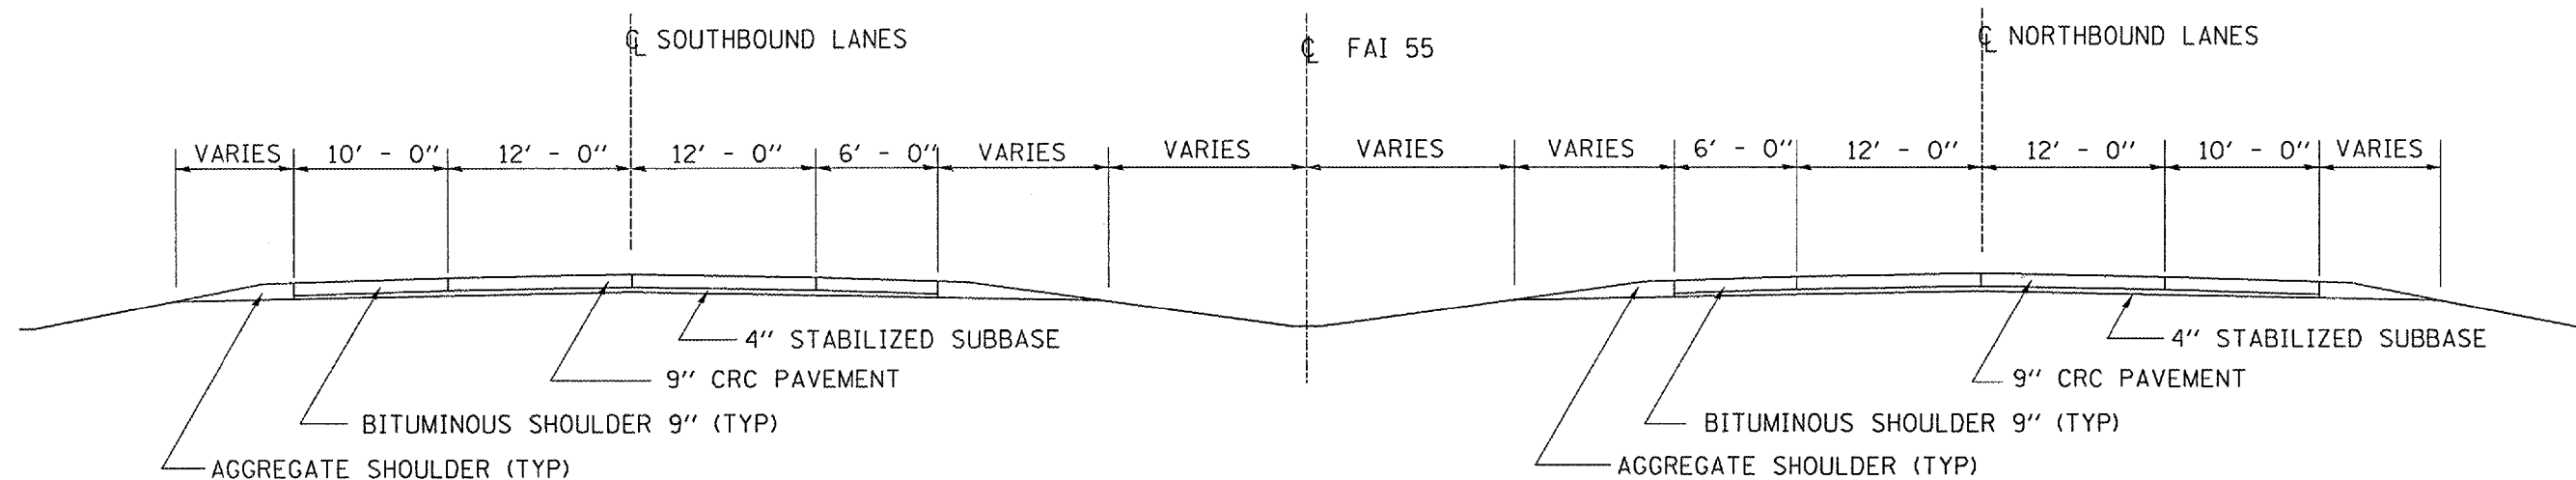

TYPICAL ROADWAY SECTION

Dctb: 08/31/04
mchd05/053-0128/053-0128.dgn

REVISIONS	
NAME	DATE

ILLINOIS DEPARTMENT OF TRANSPORTATION

TYPICAL ROADWAY SECTION

SCALE: VERT. _____
 HORIZ. _____
 DATE 08/31/04

DRAWN BY RLW
 CHECKED BY _____