



F.A.I. SITE	SECTION	COUNTY	TOTAL SHEETS	SHEET NO.
55	(53-5B-1)I	LIVINGSTON	9	7
STA. 185+78		TO STA. 189+80		
FED. AID DIST. NO.		ILLINOIS		

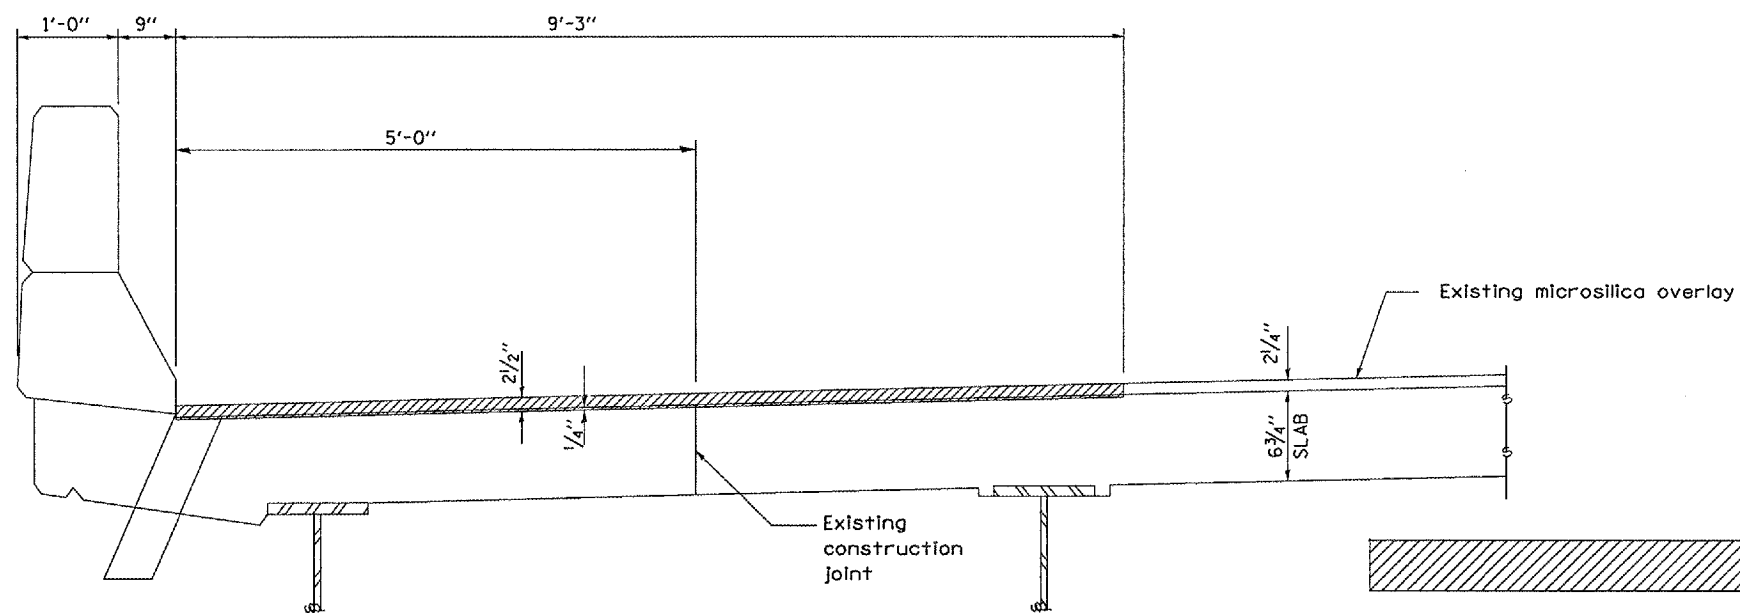

EXISTING SECTION

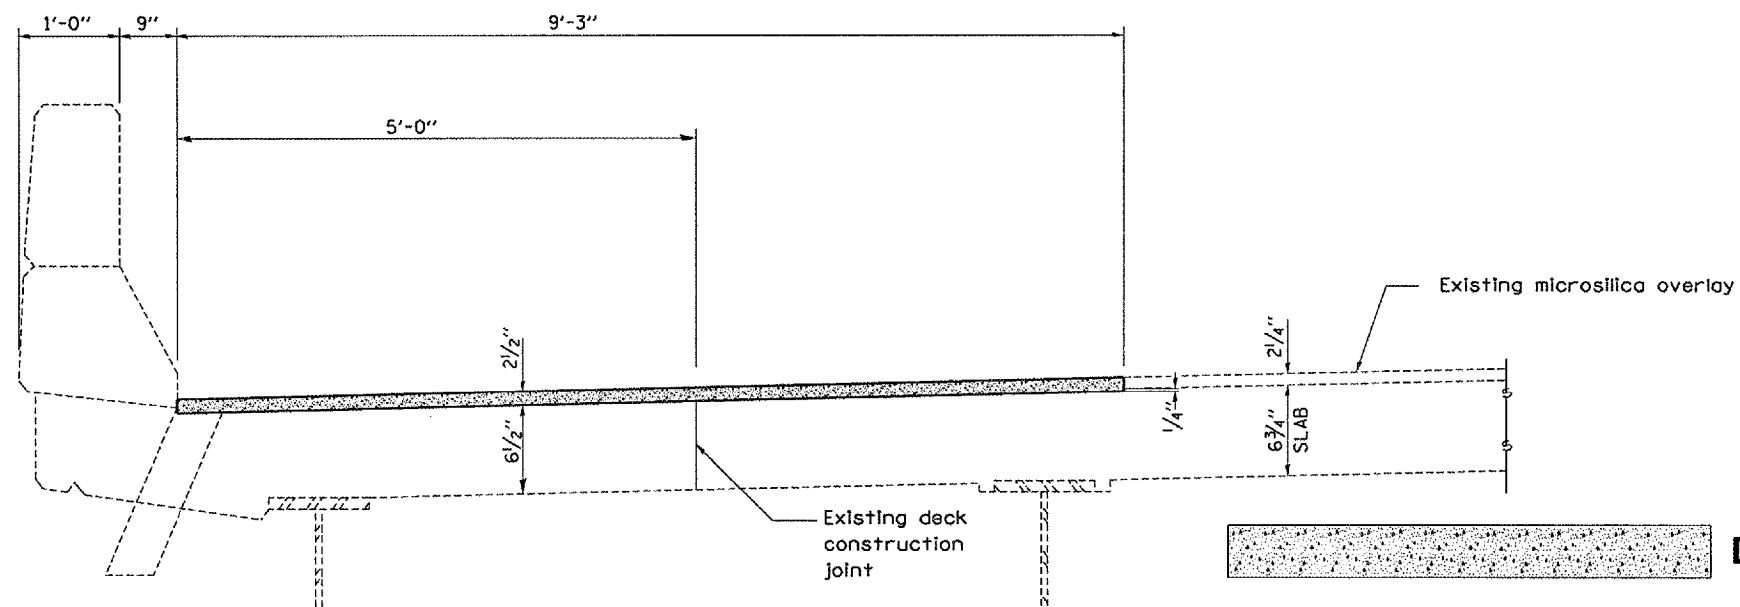

PROPOSED SECTION

REVISIONS	
NAME	DATE

ILLINOIS DEPARTMENT OF TRANSPORTATION

DECK SLAB REPAIR DETAILS

SCALE: VERT.
HORIZ.
DATE 08/31/04

DRAWN BY RLW
CHECKED BY

Date: 08/31/04
mchd05/053-0128/053-0128.dgn