


F.A.P. RTE.	SECTION	COUNTY	TOTAL SHEETS	SHEET NO.
618	33(EXT) BR	MCDONOUGH	63	8
STA.		TO STA.		
FED. ROAD DIST. NO. 4		ILLINOIS FED. AID PROJECT		
CONT. #68266				

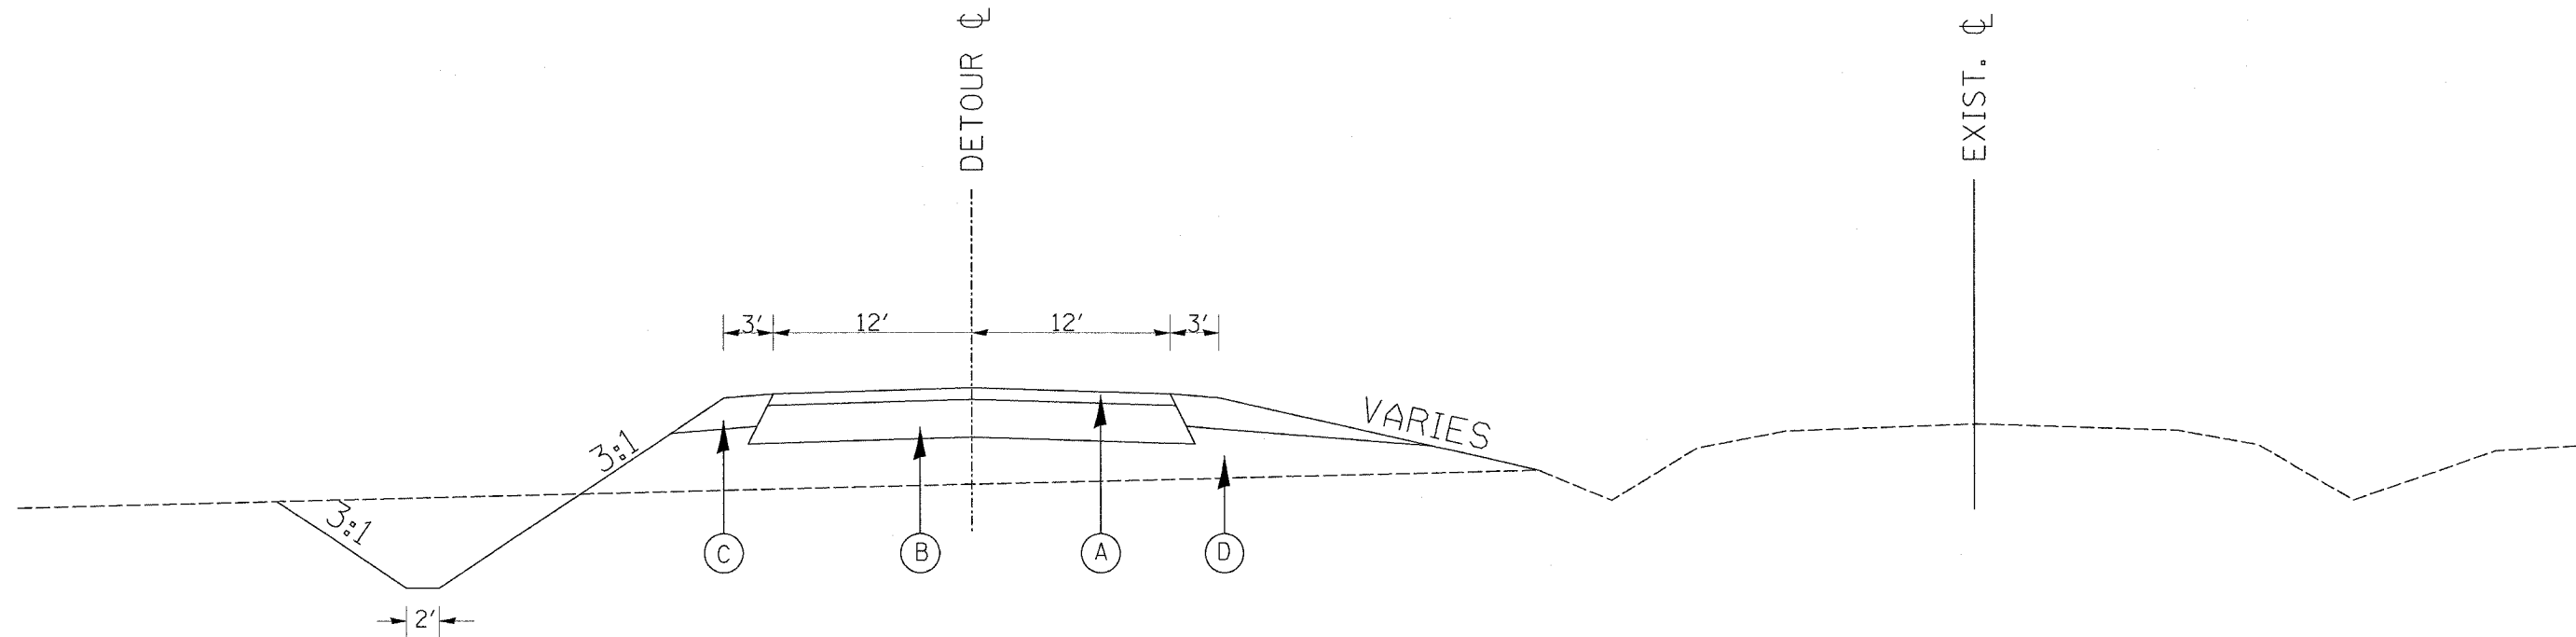

- (A) PROPOSED BIT. CONC. SURF. CSE., SUPER D N50, 1.5"
- (B) PROPOSED BIT. CONC. BINDER CSE 8"
- (C) PROPOSED AGG. SHOULDER, 6"
- (D) PROPOSED EMBANKMENT

REVISIONS		ILLINOIS DEPARTMENT OF TRANSPORTATION	
NAME	DATE		

TYPICAL SECTION
FOR DETOUR
RUN-A-ROUND

SCALE: VERT. NOT TO SCALE DRAWN BY CADD
HORIZ. CHECKED BY