



F.A.P. RTE.	SECTION	COUNTY	TOTAL SHEETS	SHEET NO.
618	33(EXT) BR	MCDONOUGH	63	17
STA.		TO STA.		
FED. ROAD DIST. NO. 4		ILLINOIS FED. AID PROJECT		
CONT. #68266				

 


LINDA K. SPANGLER  
RICHARD D. SPANGLER

HOWARD & SHAROLYN DANIELS

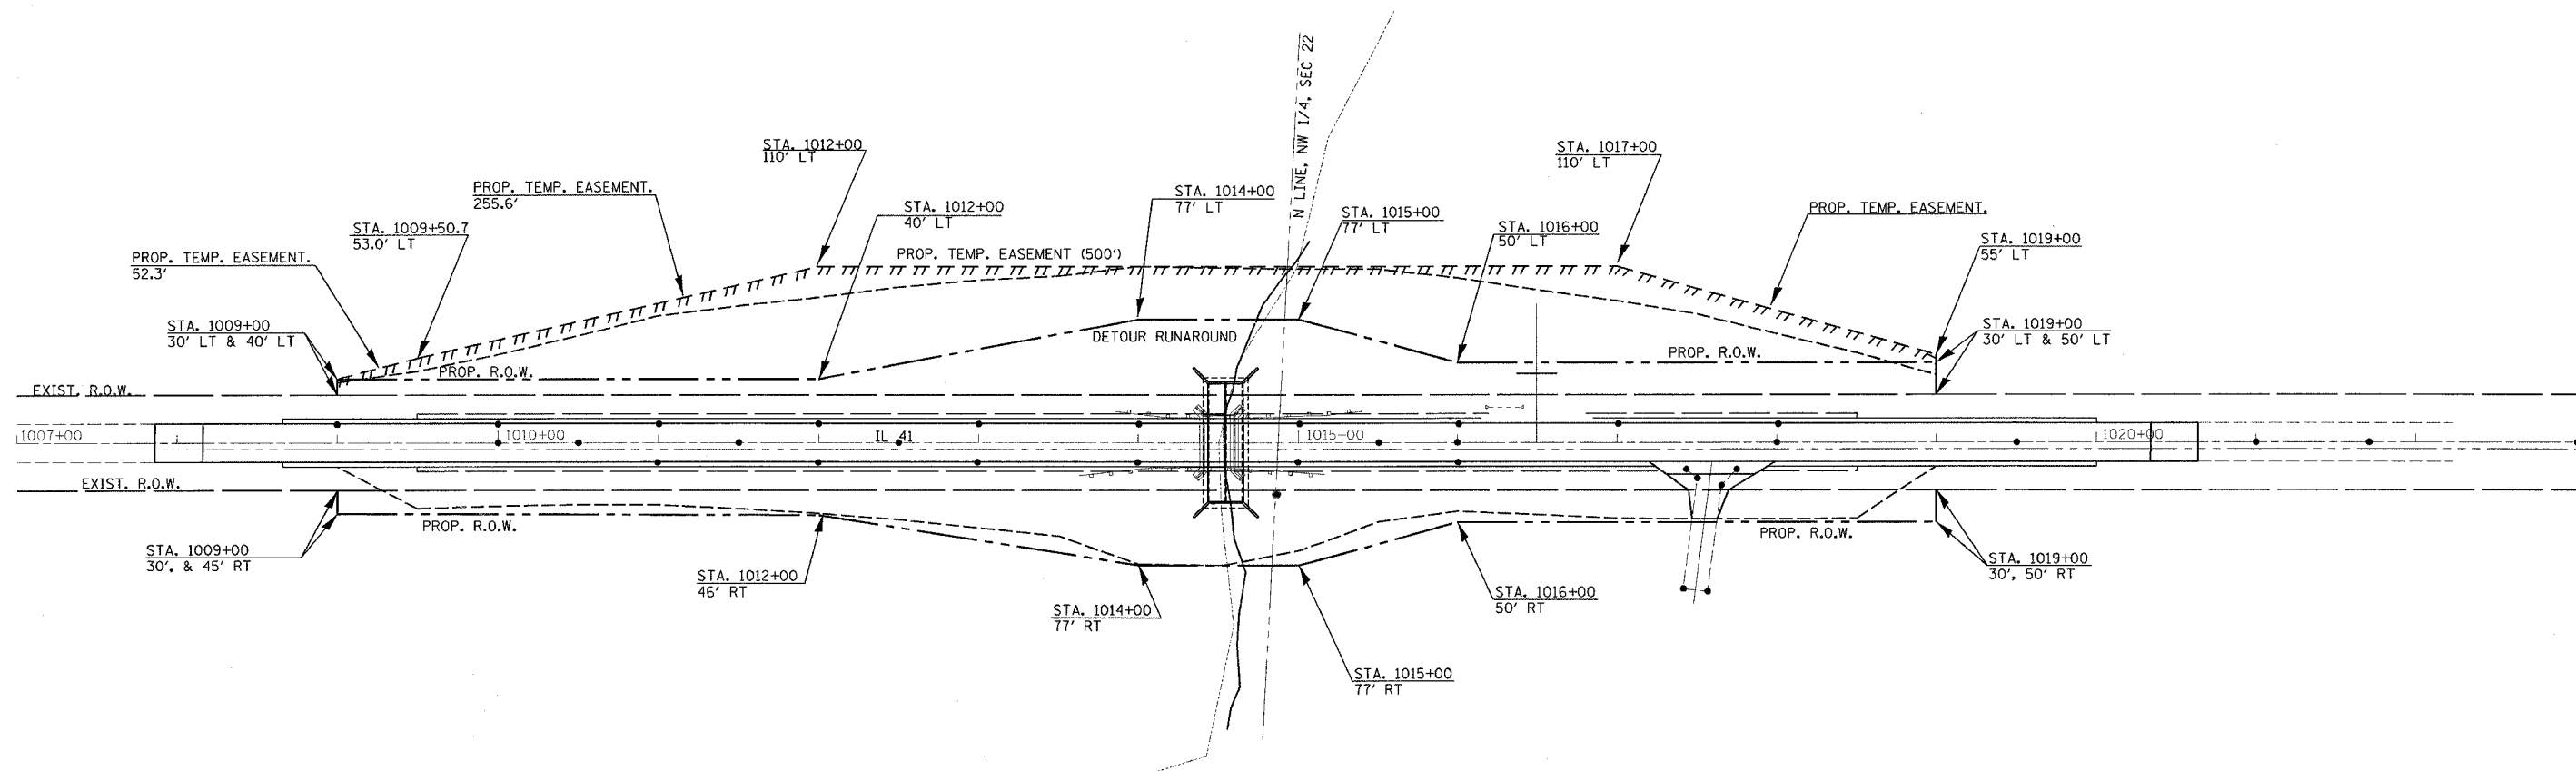

PHYLLIS J. WITTER  
DARRYL G. HUTCHINS

RALPH & CAROL SIMMONS TRUST

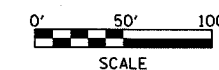

REVISIONS	
NAME	DATE

ILLINOIS DEPARTMENT OF TRANSPORTATION

R.O.W.  
PLAN SHEET

SCALE: VERT.  
HORIZ.  
DATE

DRAWN BY  
CHECKED BY