


68266

F.A.P. RTE.	SECTION	COUNTY	TOTAL SHEETS	SHEET NO.
618	33(EXT) BR	MCDONOUGH	63	18
STA. TO STA.				
FED. ROAD DIST. NO. 4 ILLINOIS FED. AID PROJECT				

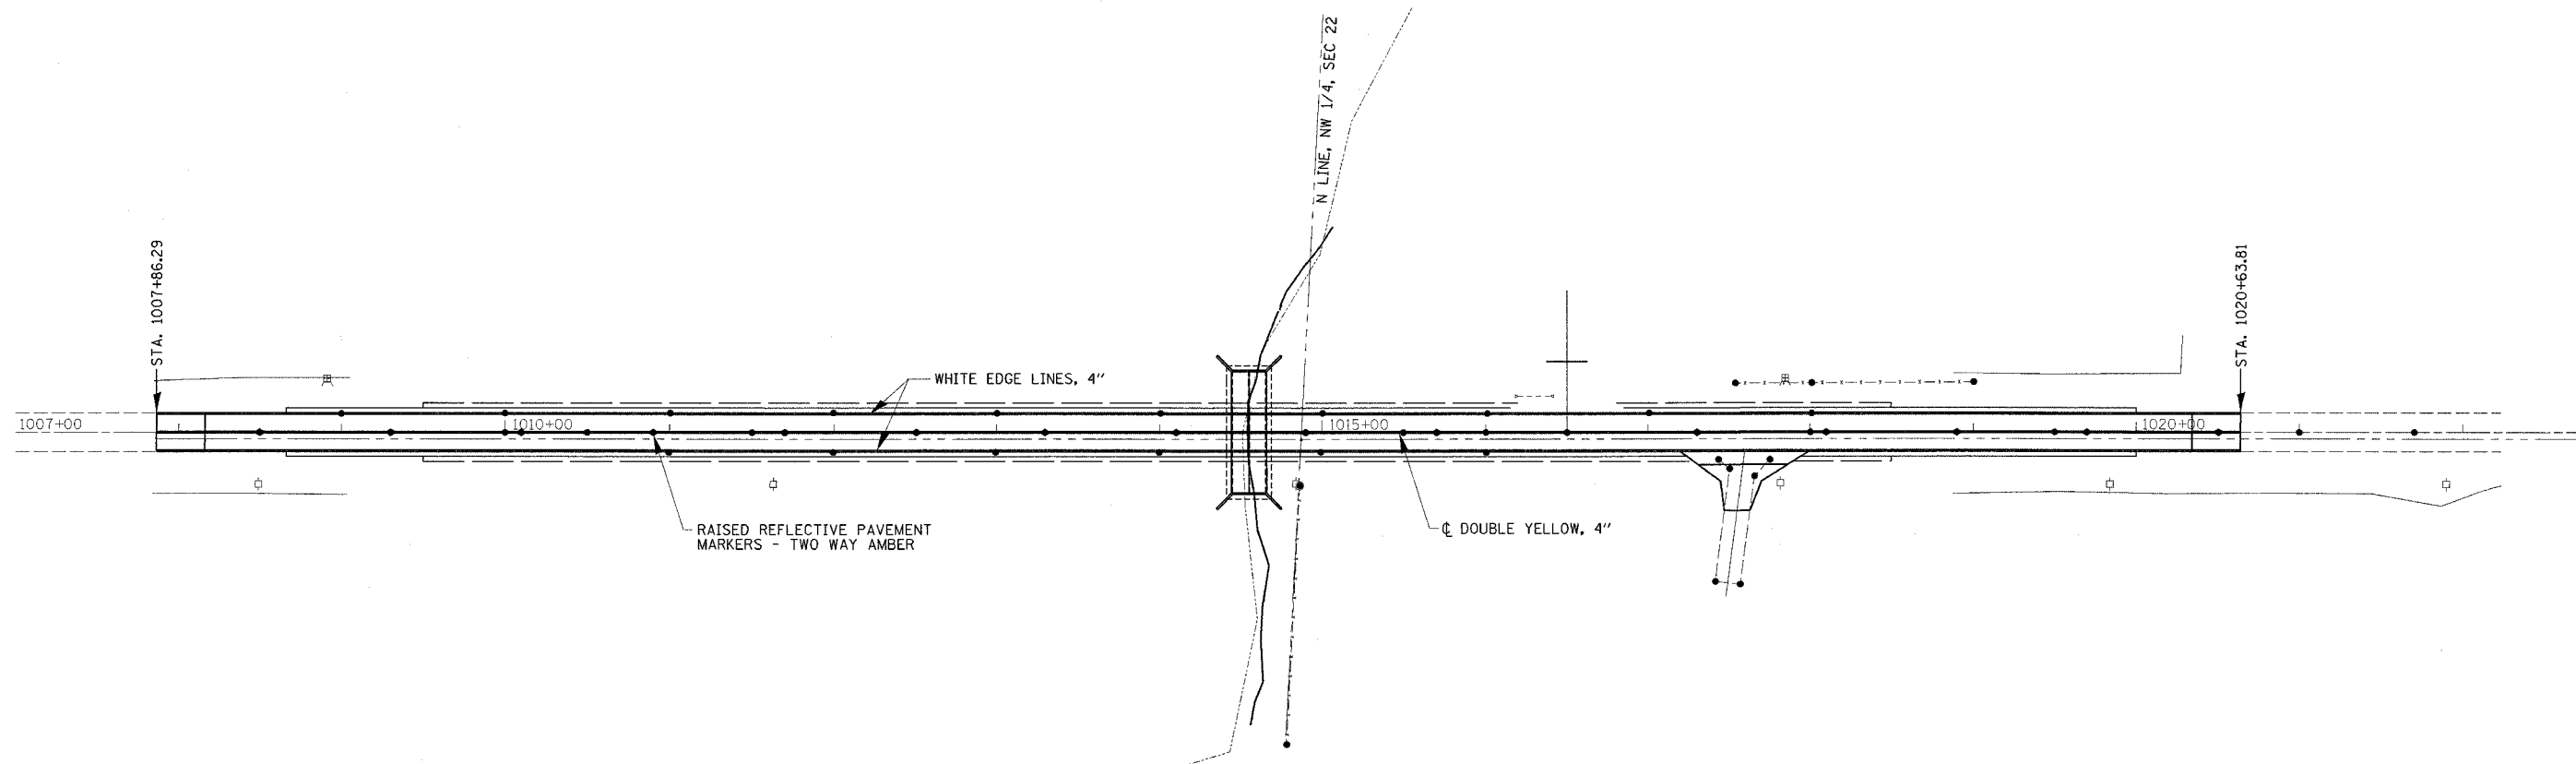

REVISIONS	
NAME	DATE

ILLINOIS DEPARTMENT OF TRANSPORTATION
 IL 41 OVER KEPPLE CREEK
 PAVEMENT MARKING DETAIL

SCALE: VERT. DRAWN BY
 HORIZ. CHECKED BY
 DATE