


STATE OF ILLINOIS
DEPARTMENT OF TRANSPORTATION

ROUTE NO.	SECTION	COUNTY	TOTAL SHEETS	SHEET NO.	SHEET NO. 4
FAP 618	33(EXT) BR	McDONOUGH	63	23	7 SHEETS
FED. ROAD DIST. NO. 7	ILLINOIS	FED. AID PROJECT-			

Contract No. 68266

MIN. BAR LAPS

#5 bar = 1'-8"

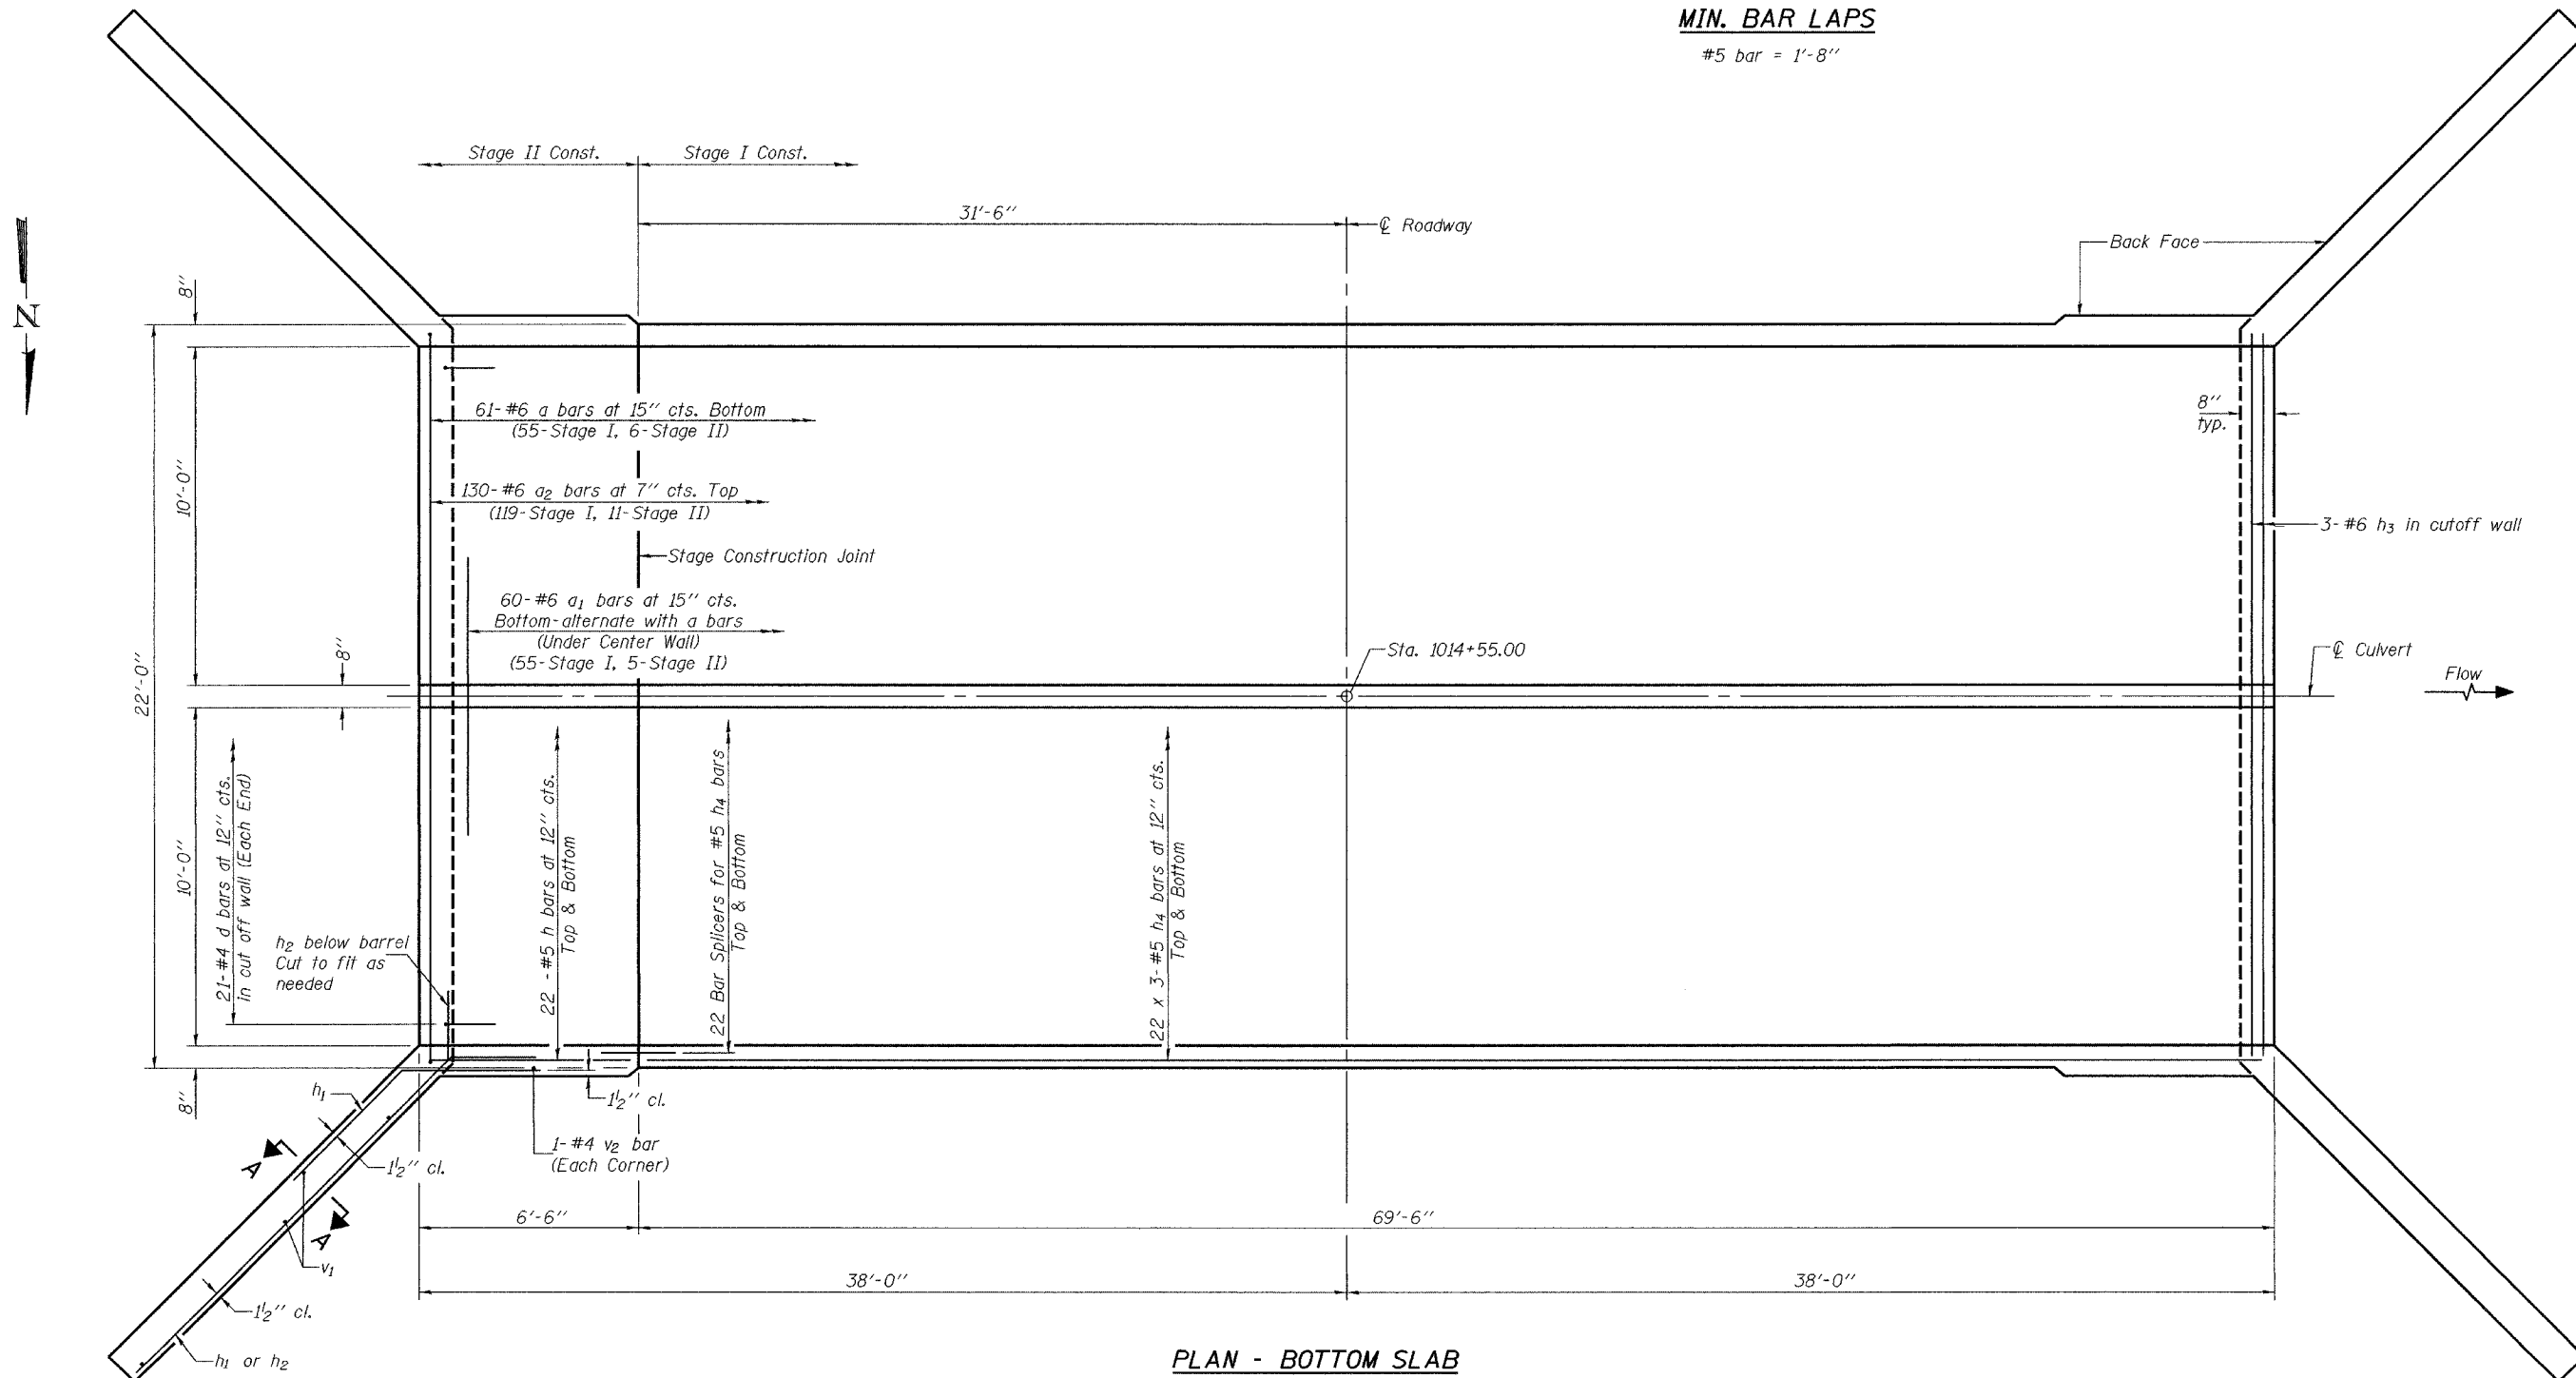

PLAN - BOTTOM SLAB

Note:
Bars indicated thus 22 x 2-#5 etc. Indicates 22 lines of bars with 2 lengths per line.
For Section A-A see sheet 5 of 7.
See sheet 5 of 7 for bar details and Bill of Material.
For bar splicer details see sheet 6 of 7.

DESIGNED	Stephen M. Ryan
CHECKED	Sital J. Bhakta
DRAWN	BECKY M. CURRY
CHECKED	SMR & SJB

EXAMINED	September 10, 2004	Thomas J. Damagala
PASSED		Ralph E. Anderson

CULVERT DETAILS
F.A.P. ROUTE 618 - SECTION 33(EXT)BR
McDONOUGH COUNTY
STATION 1014+55.00
STRUCTURE NO. 055-2005