


68266

F.A. RTE.	SECTION	COUNTY	TOTAL SHEETS	SHEET NO.
618	33(EXT) BR	MCDONOUGH	63	38
STA.		TO STA.		
FED. ROAD DIST. NO.		ILLINOIS FED. AID PROJECT		

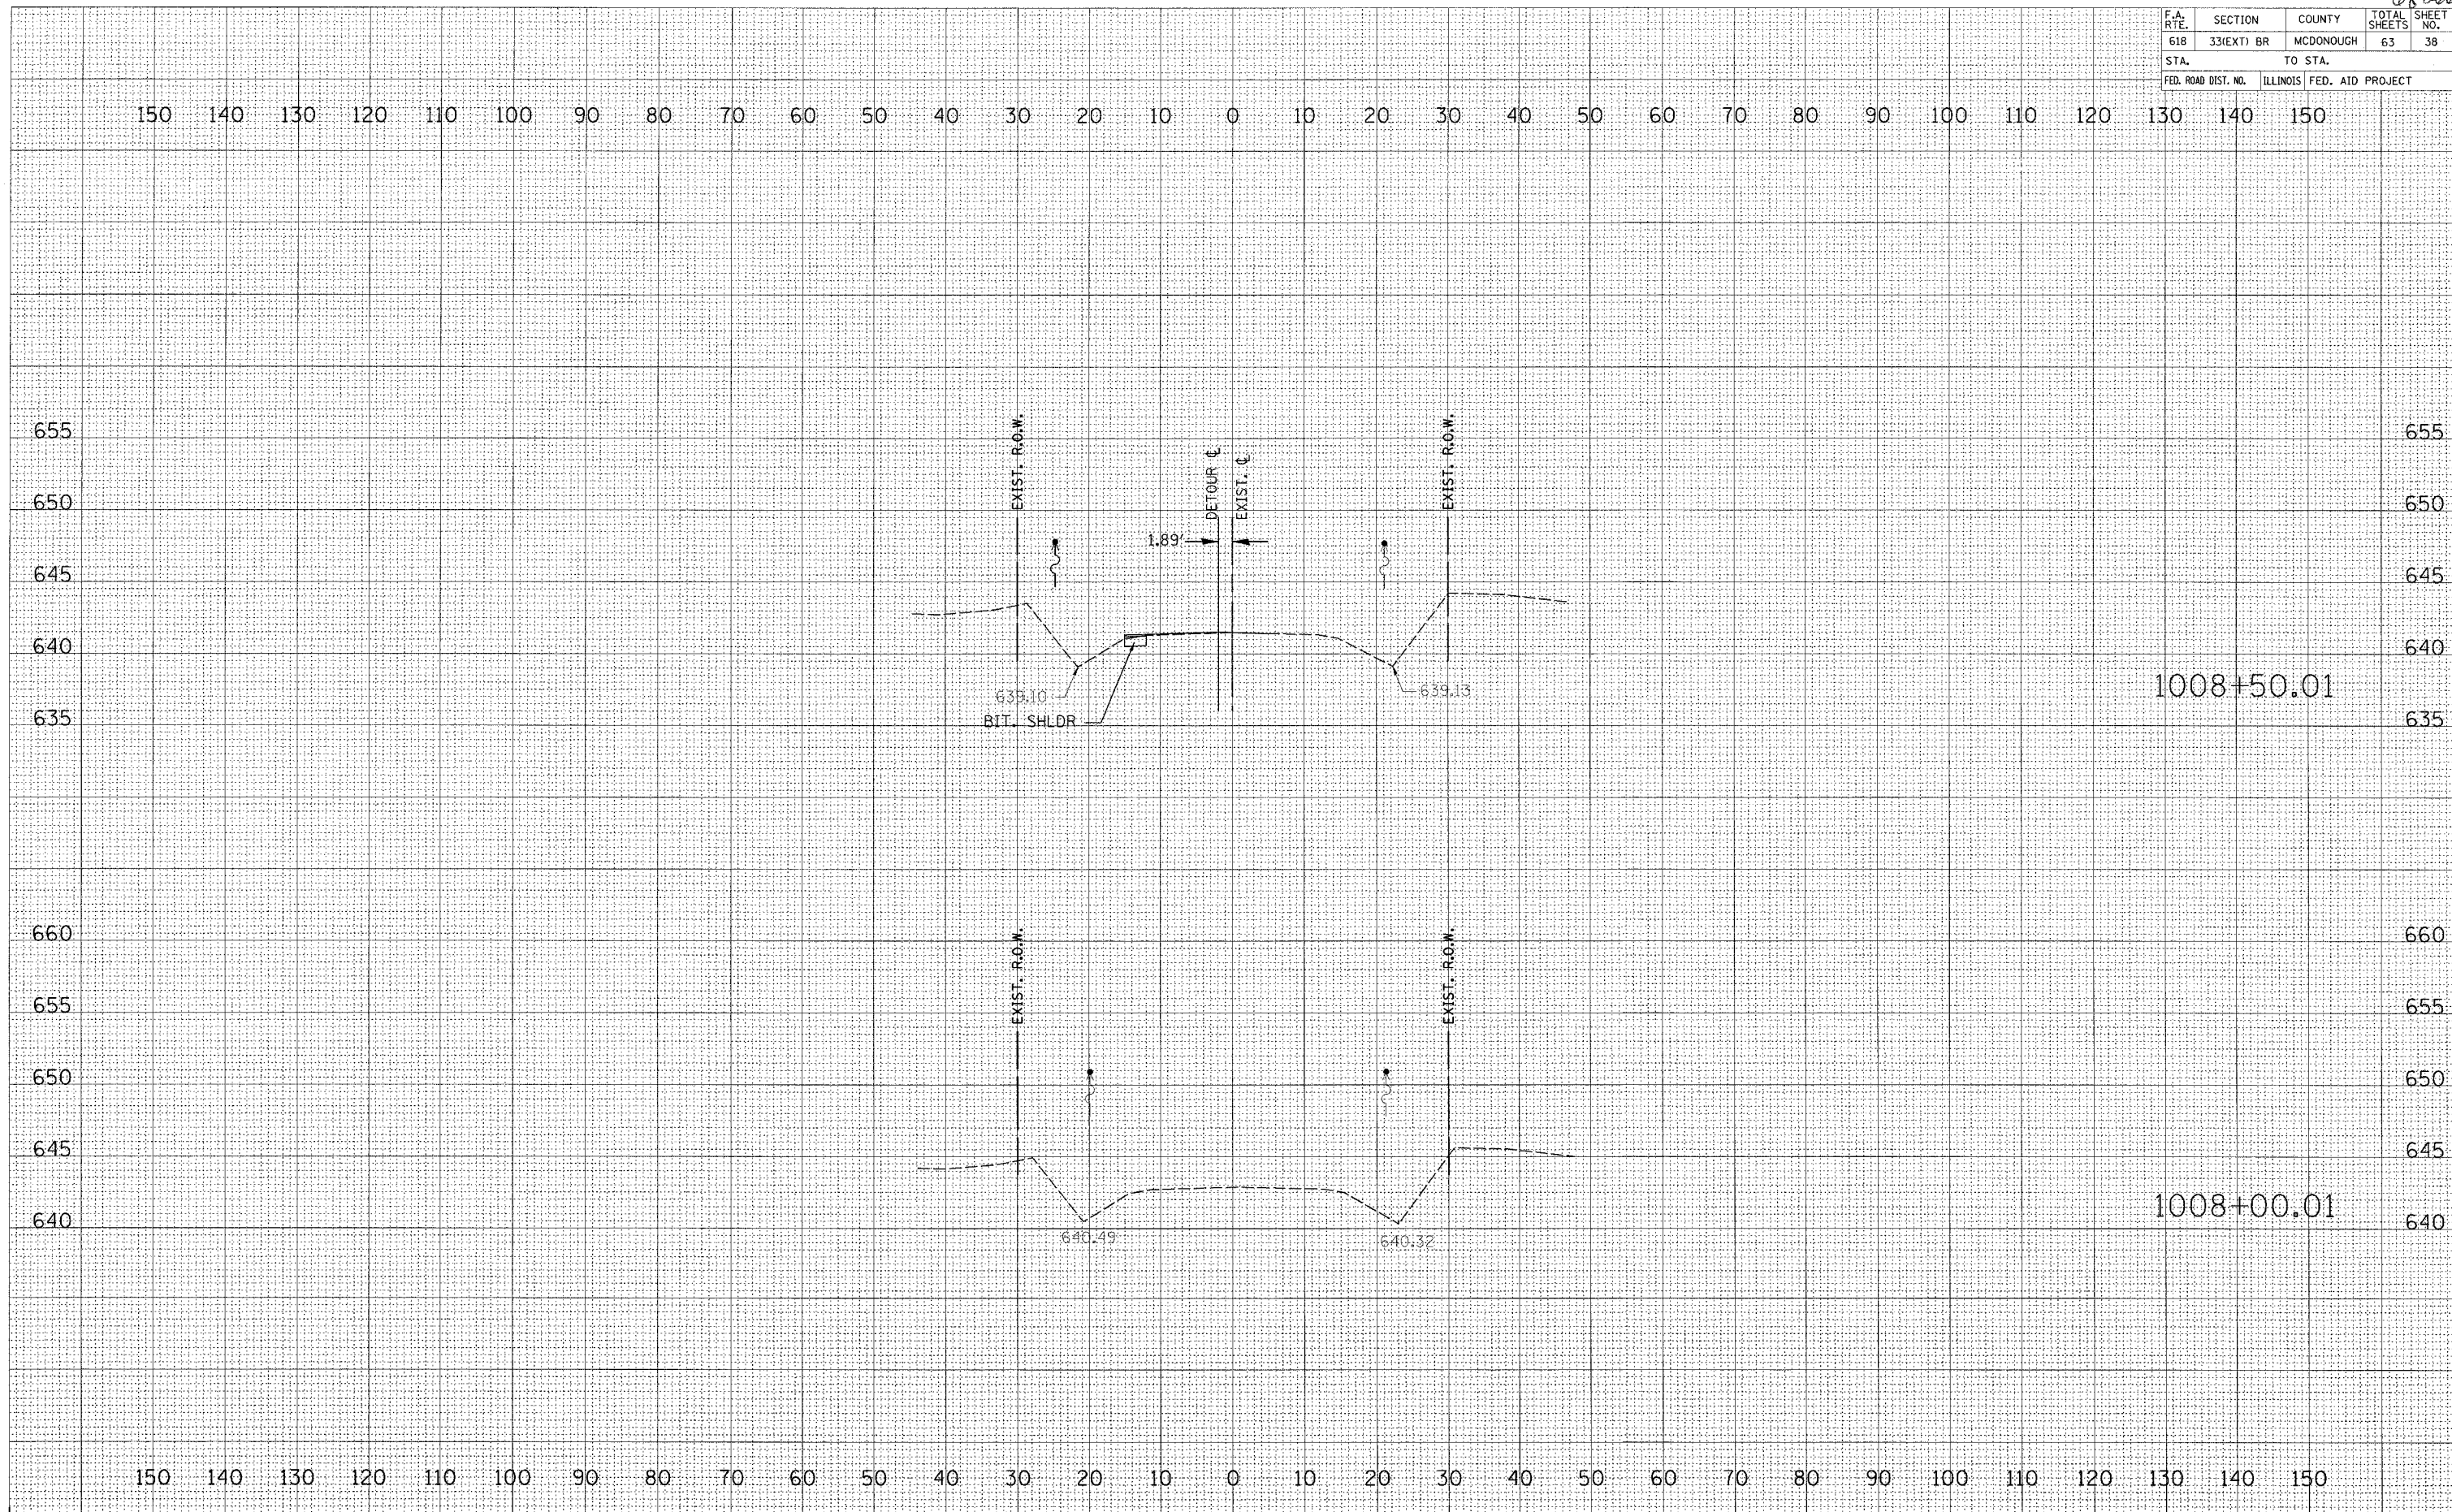

DATE	BY	APPROVED
FINAL SURVEY NOTE BOOK NO.	SURVEYED	PLOTTED
	AREAS CHECKED	AREAS CHECKED

DATE	BY	APPROVED
ORIGINAL SURVEY NOTE BOOK NO.	SURVEYED	PLOTTED
	AREAS CHECKED	AREAS CHECKED

PLOTTED 8/17/2004

DETOUR RUN-A-ROUND